

PART OF THE S.E. 1/4 OF SEC. 20, & N.E. 1/4 OF SEC. 29, T.7N., R.1E., S.L.B. & M.
LIBERTY MEADOWS SUBDIVISION

LOTS 1-8 & 19,20

TAXING UNIT: 36


IN WEBER COUNTY

SCALE 1" = 100

SEE PAGE 13

SEE PAGE 14

SEE PAGE 66

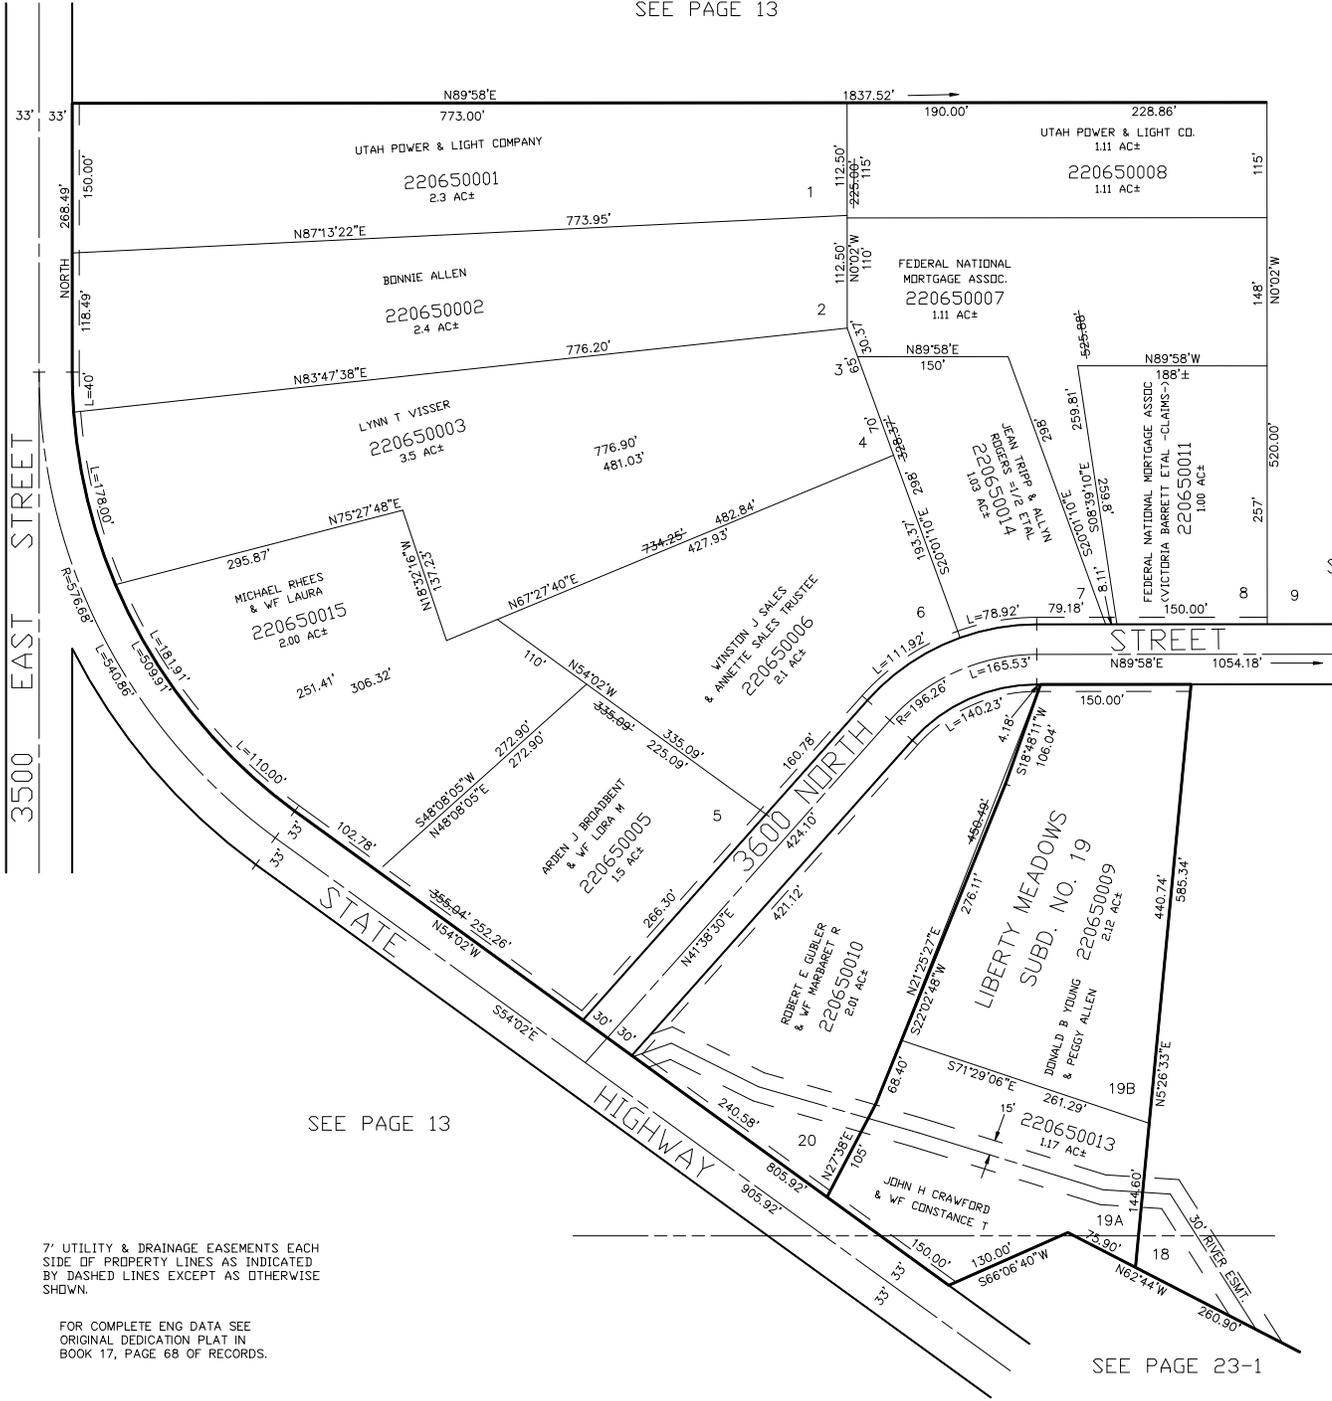

SEE PAGE 13

SEE PAGE 23-1

7' UTILITY & DRAINAGE EASEMENTS EACH SIDE OF PROPERTY LINES AS INDICATED BY DASHED LINES EXCEPT AS OTHERWISE SHOWN.

FOR COMPLETE ENG DATA SEE ORIGINAL DEDICATION PLAT IN BOOK 17, PAGE 68 OF RECORDS.