


PART OF THE S.E. 1/4 OF SEC. 20, & N.E. 1/4 OF SEC. 29, T.7N., R.1E., S.L.B. & M.
LIBERTY MEADOWS SUBDIVISION

LOTS 1-8 & 19,20

TAXING UNIT: 36

IN WEBER COUNTY
SCALE 1" = 100

SEE PAGE 13

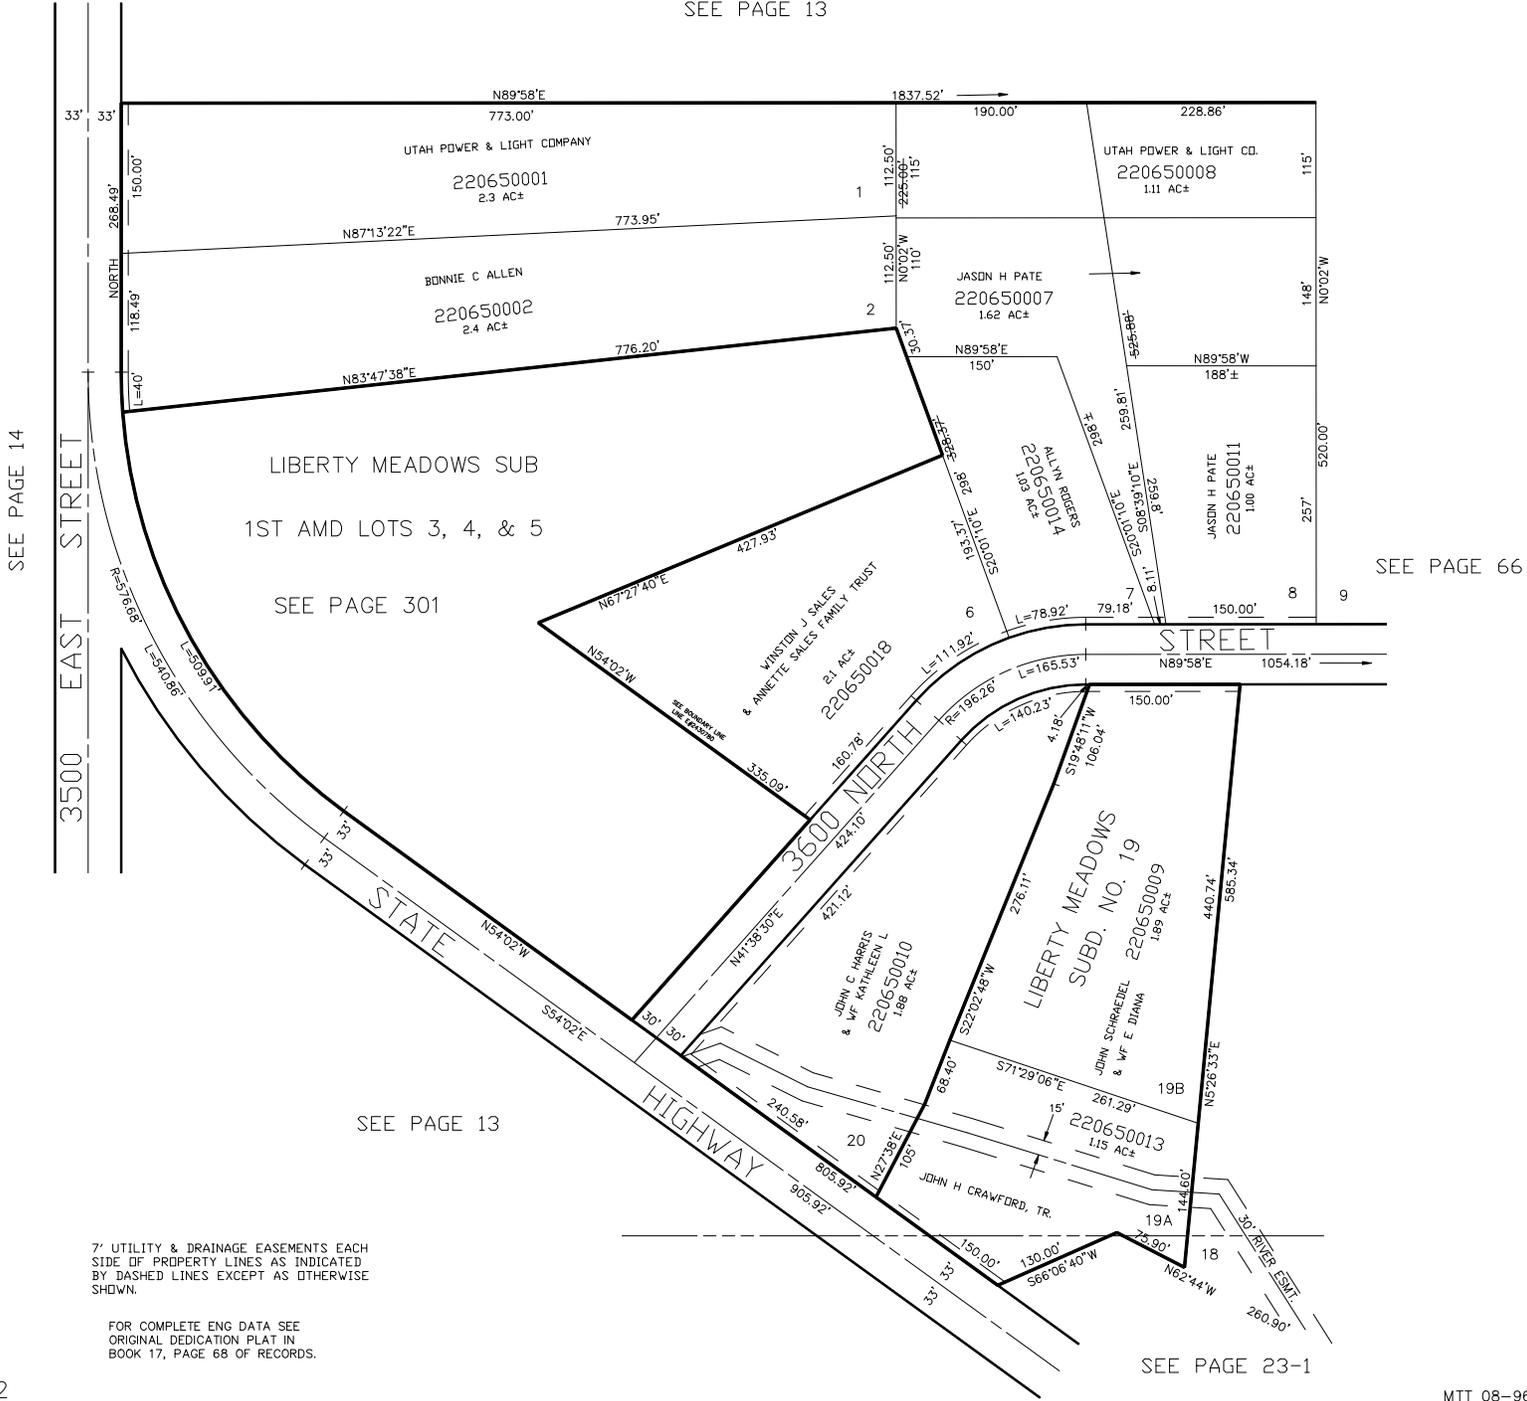

SEE PAGE 66

SEE PAGE 13

SEE PAGE 23-1

7' UTILITY & DRAINAGE EASEMENTS EACH
SIDE OF PROPERTY LINES AS INDICATED
BY DASHED LINES EXCEPT AS OTHERWISE
SHOWN.

FOR COMPLETE ENG DATA SEE
ORIGINAL DEDICATION PLAT IN
BOOK 17, PAGE 68 OF RECORDS.