

PART OF THE S.E. 1/4 OF SEC. 20, & N.E. 1/4 OF SEC. 29, T.7N., R.1E., S.L.B. & M.
LIBERTY MEADOWS SUBDIVISION


LOTS 1-8 & 19,20

TAXING UNIT: 36

IN WEBER COUNTY

SCALE 1" = 100

SEE PAGE 13

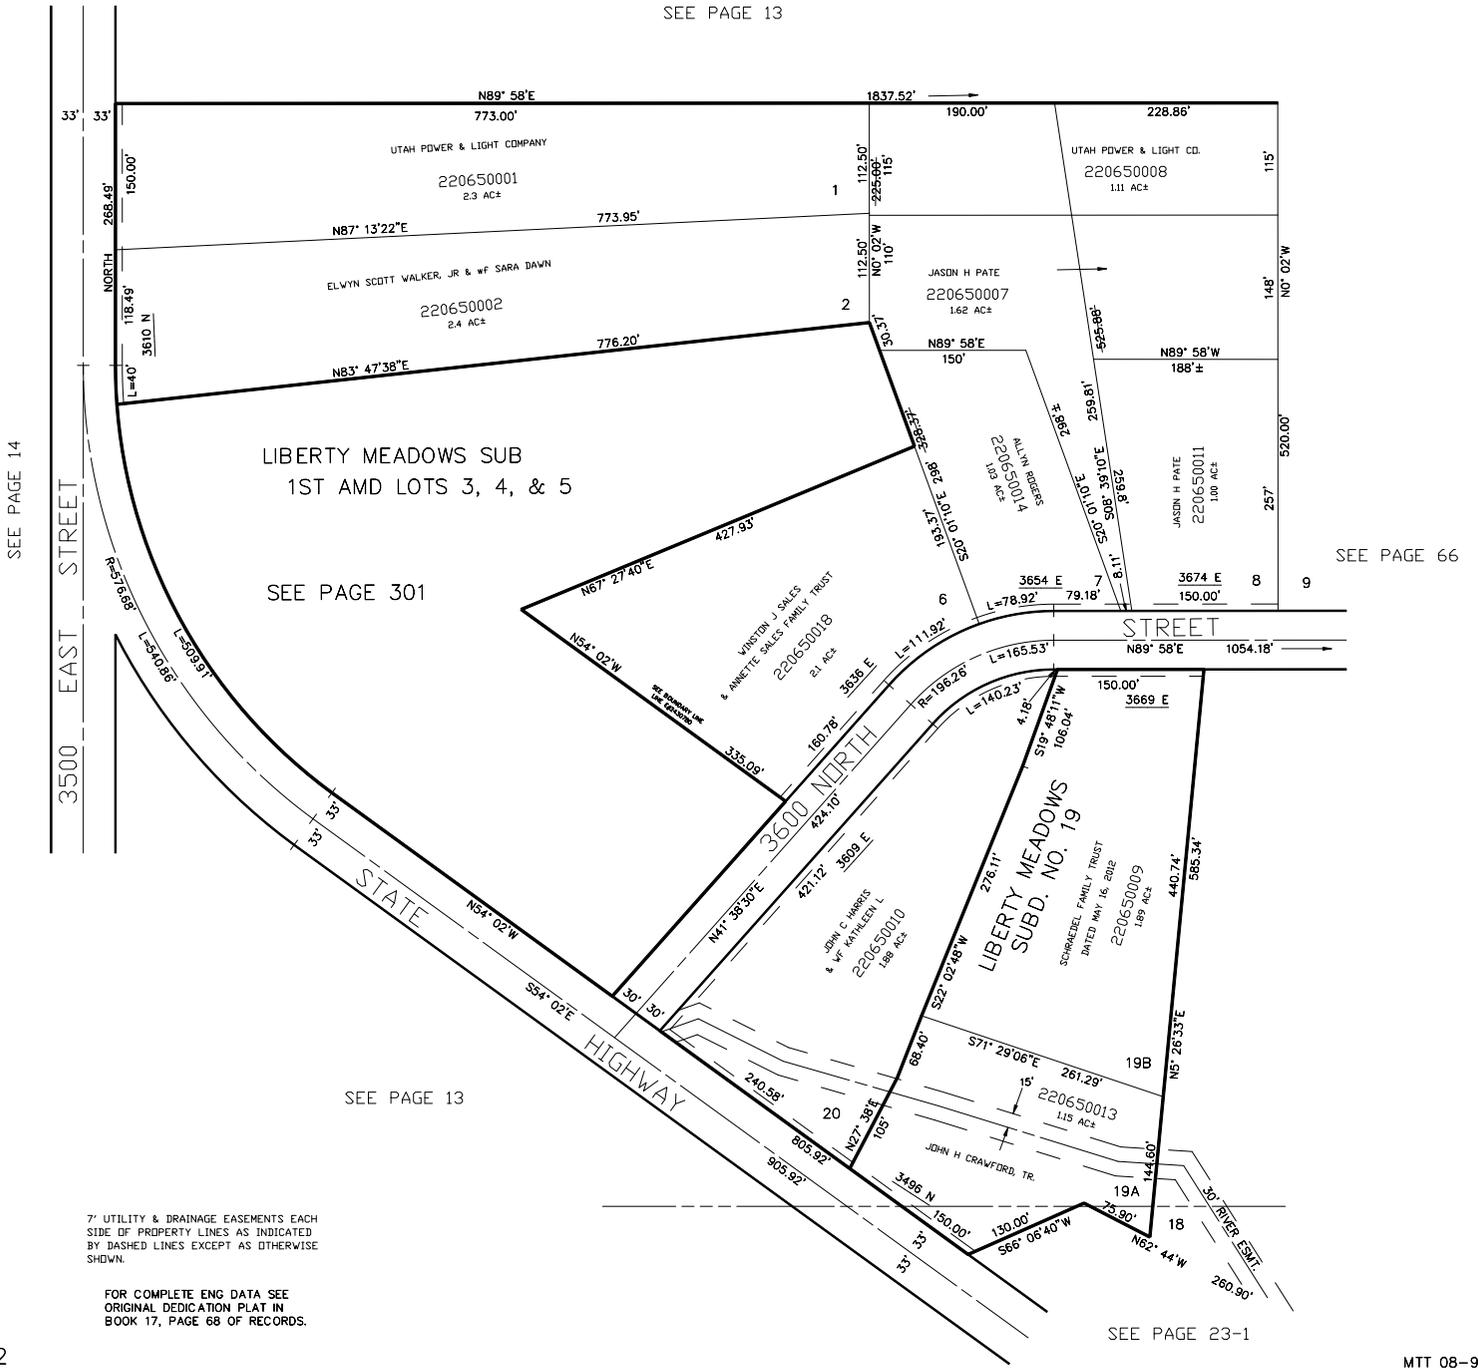

SEE PAGE 14

SEE PAGE 66

LIBERTY MEADOWS SUB
 1ST AMD LOTS 3, 4, & 5

SEE PAGE 301

SEE PAGE 13

SEE PAGE 23-1

7' UTILITY & DRAINAGE EASEMENTS EACH SIDE OF PROPERTY LINES AS INDICATED BY DASHED LINES EXCEPT AS OTHERWISE SHOWN.

FOR COMPLETE ENG DATA SEE ORIGINAL DEDICATION PLAT IN BOOK 17, PAGE 68 OF RECORDS.