

PART OF THE S.E. 1/4 OF SEC. 20, & N.E. 1/4 OF SEC. 29, T.7N., R.1E., S.L.B. & M.  
**LIBERTY MEADOWS SUBDIVISION**

**LOTS 1-8 & 19,20**

TAXING UNIT: 36

IN WEBER COUNTY


SCALE 1" = 100

SEE PAGE 13

SEE PAGE 14

3500 EAST STREET

SEE PAGE 66

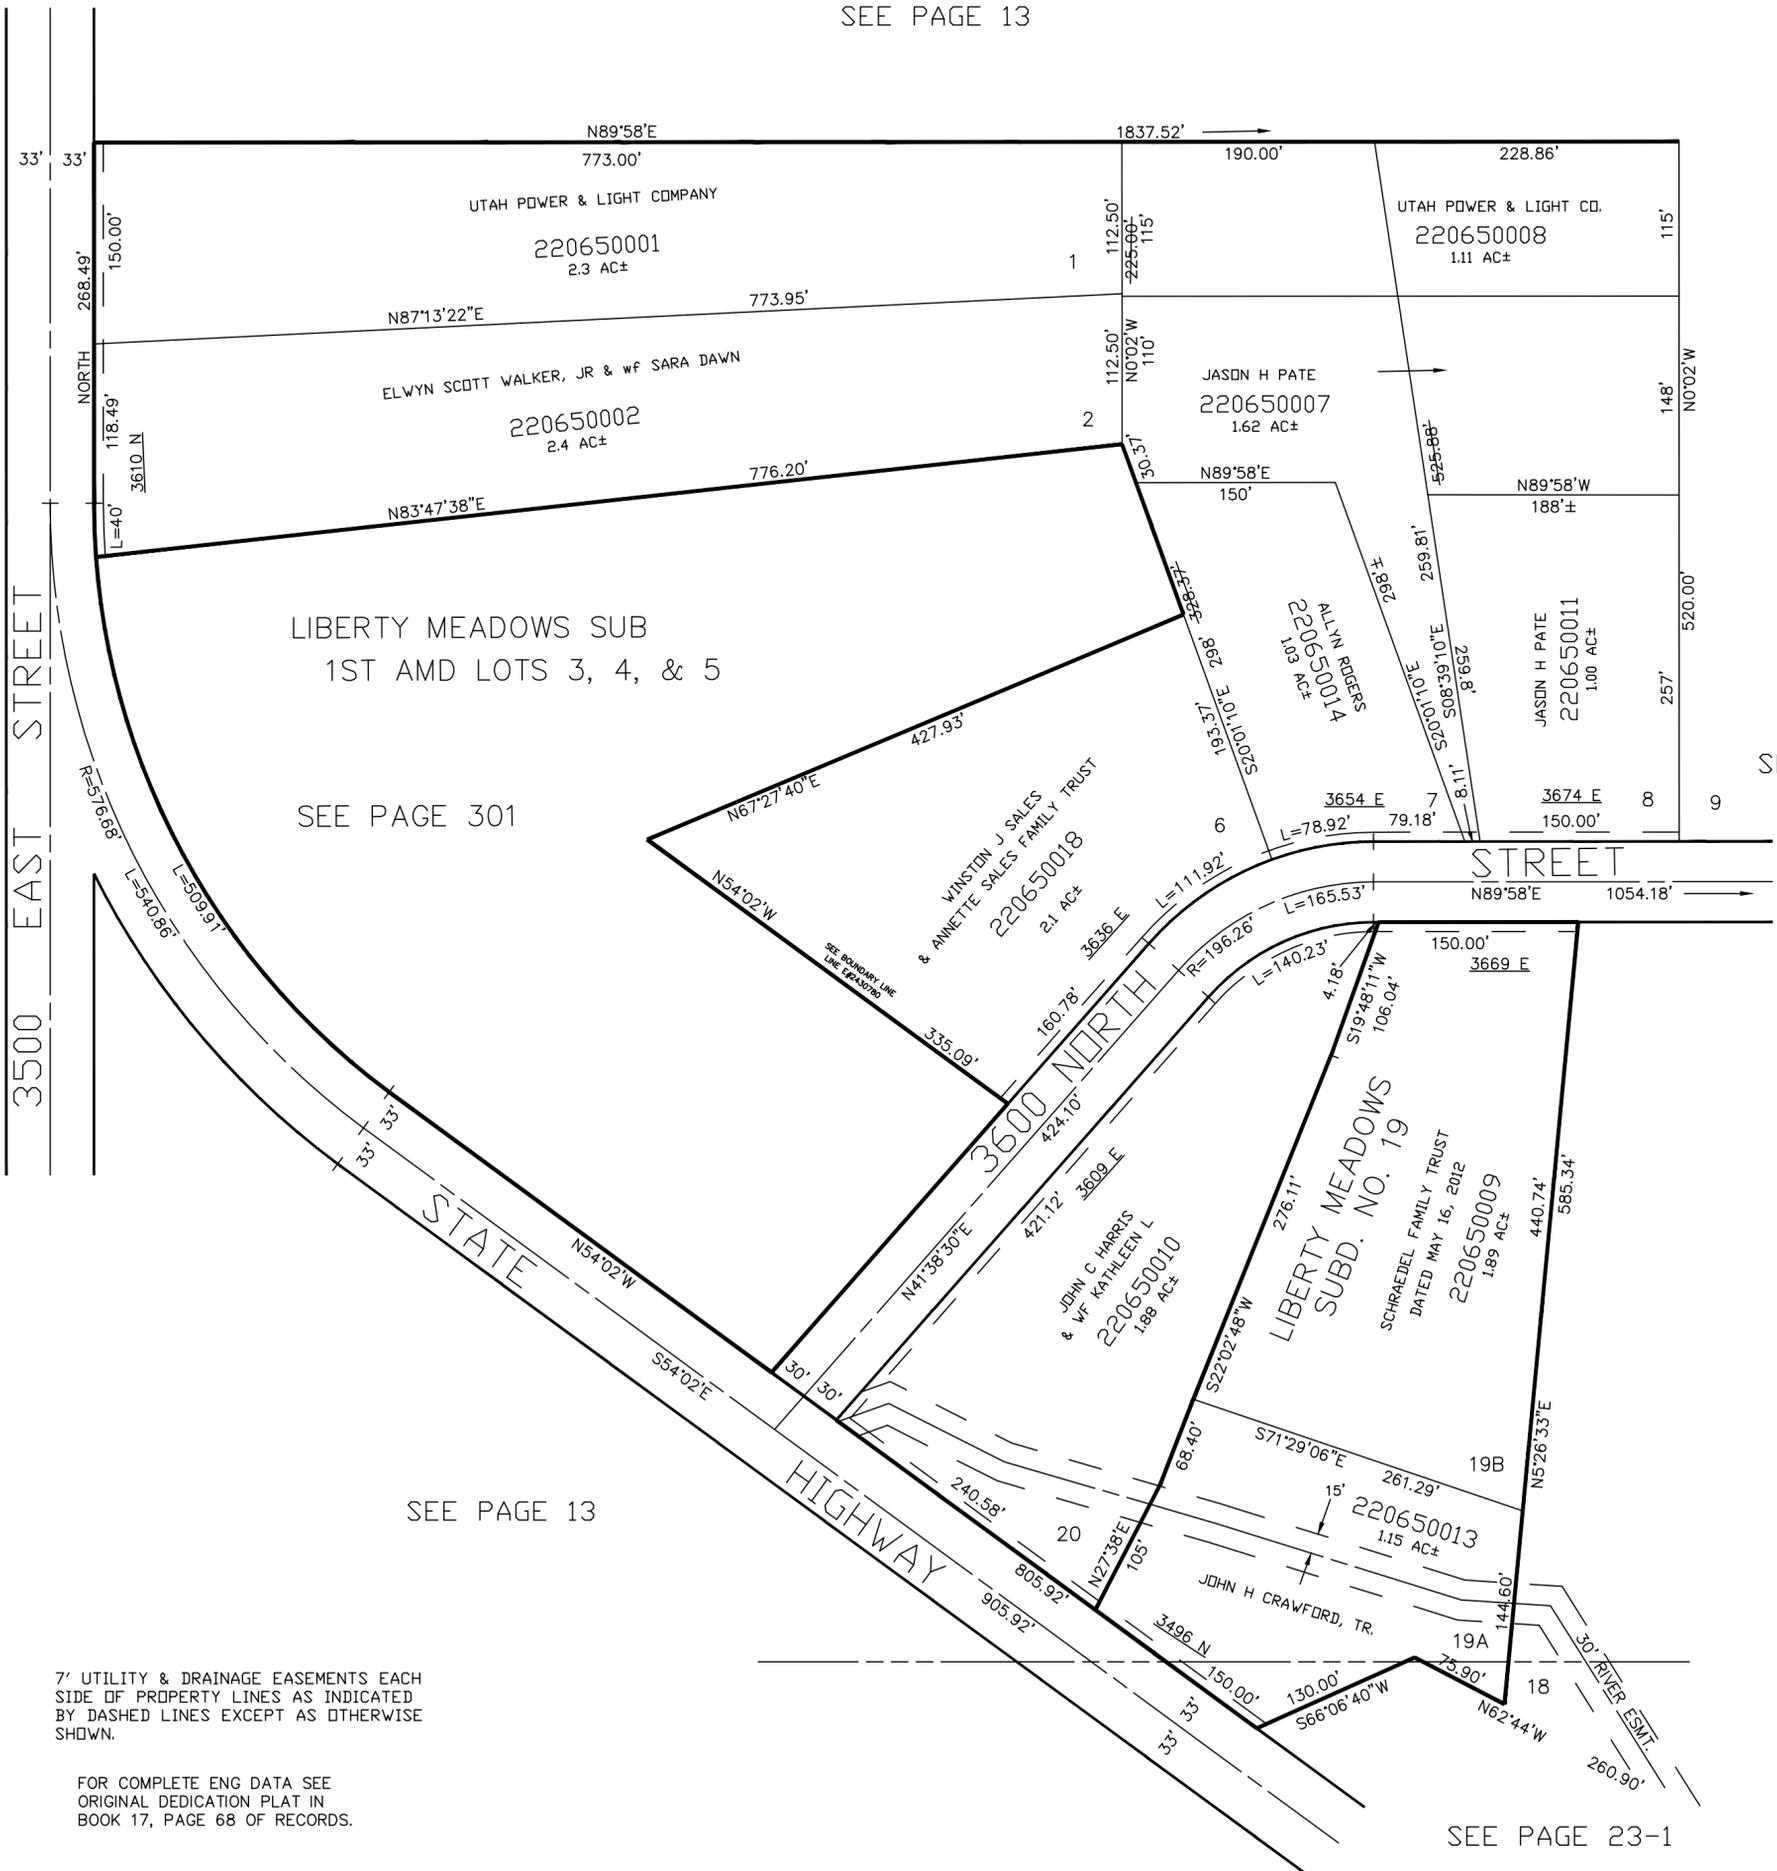

LIBERTY MEADOWS SUB  
 1ST AMD LOTS 3, 4, & 5  
 SEE PAGE 301

SEE PAGE 13

SEE PAGE 23-1

7' UTILITY & DRAINAGE EASEMENTS EACH SIDE OF PROPERTY LINES AS INDICATED BY DASHED LINES EXCEPT AS OTHERWISE SHOWN.

FOR COMPLETE ENG DATA SEE ORIGINAL DEDICATION PLAT IN BOOK 17, PAGE 68 OF RECORDS.