

PART OF S.E. 1/4 OF SEC. 20, & N.E. 1/4 OF SEC. 29, T.7 N., R.1 E., S.L.B. & M.

66

LIBERTY MEADOWS SUBDIVISION

LOTS 9-18
IN WEBER COUNTY


PREFIX: 22-066

TAXING UNIT: 36

SCALE 1"=100'

SEE PAGE 13

EXCEPT WHERE OTHERWISE SHOWN ALL LOTS OWNED BY:
EARL E. JONES, E. KENT JONES, BRUCE H. JONES
D&A TRIPLE "A" INVESTMENT CO.

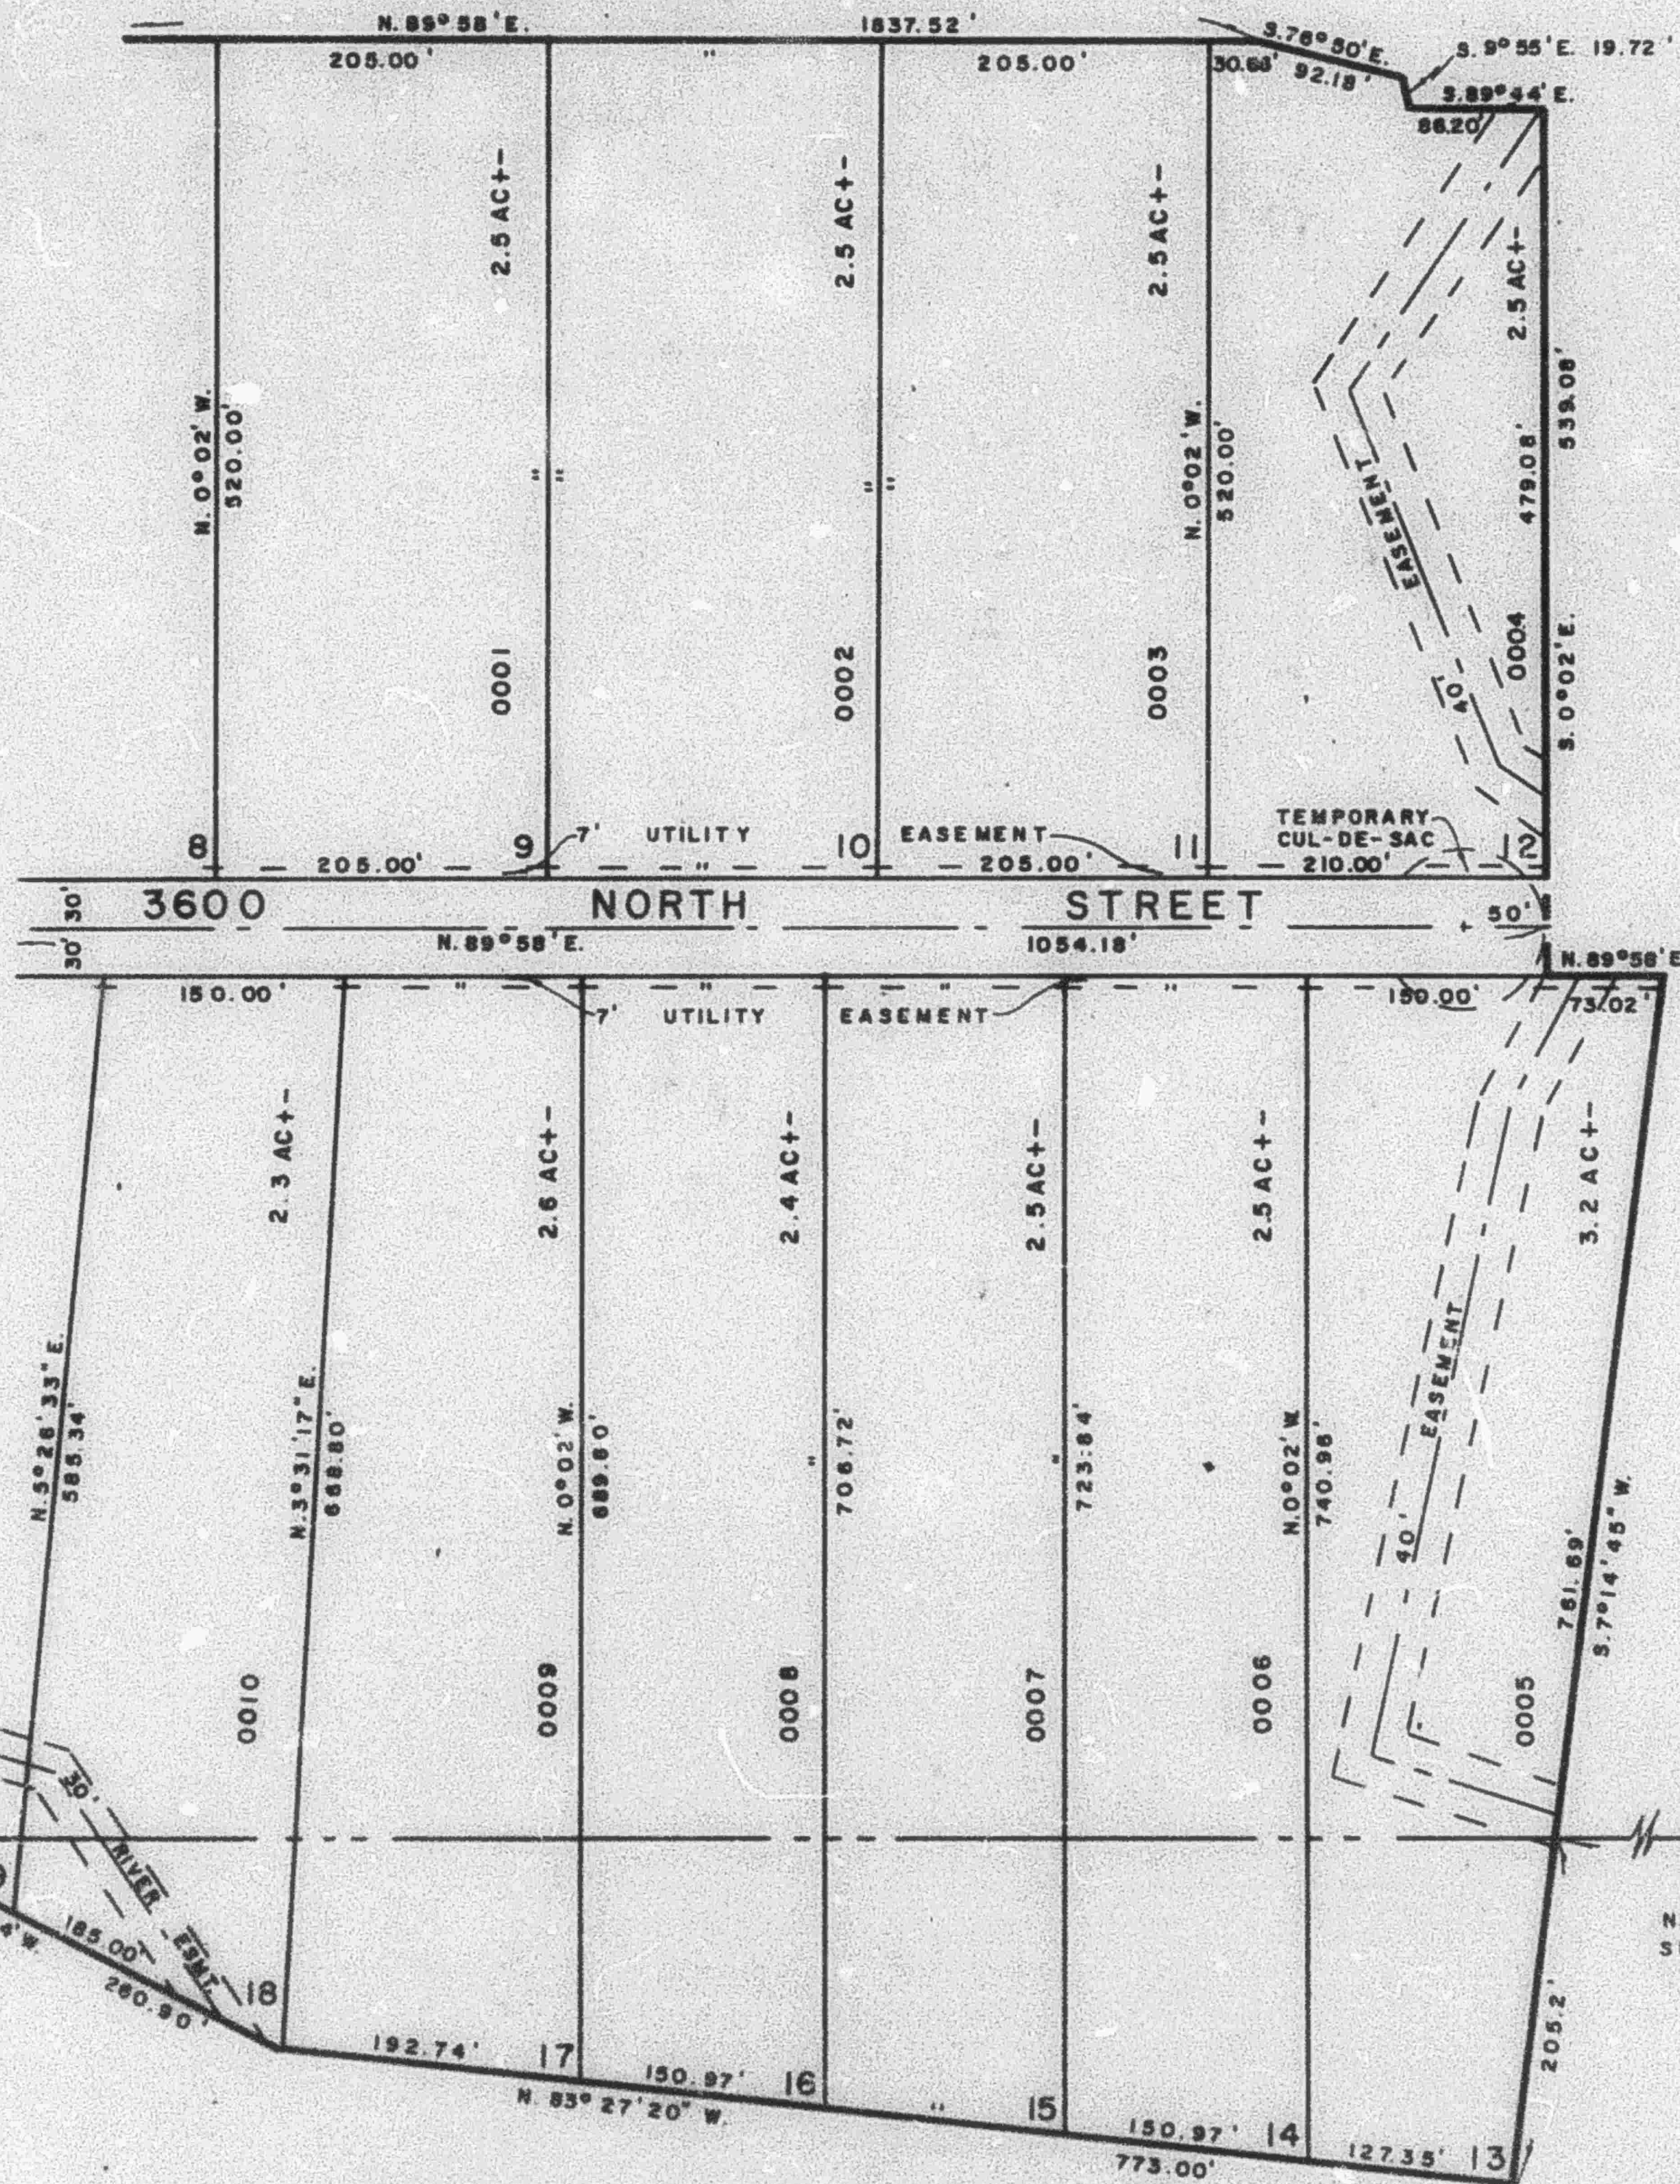

SEE PAGE 65

SEE PAGE 13

FOR COMPLETE ENG. DATA
SEE ORIG. OED. PLAT IN
BOOK 17, PAGE 68

SEE PAGE 23-1