

PART OF S.E. 1/4 OF SEC. 20, & N.E. 1/4 OF SEC. 29, T.7N., R.1E., S.1B. & M.

66

# LIBERTY MEADOWS SUBDIVISION

TAXING UNIT 36


LOTS 9-18  
IN WEBER COUNTY

PREFIX 22-066

SCALE 1"=100'

SEE PAGE 13

FILED WHERE OTHERWISE SHOWN ALL LOTS OWNED BY:  
EARL E. JONES, E. KENT JONES, BRUCE H. JONES  
DOR TRIPLE A INVESTMENT CO.

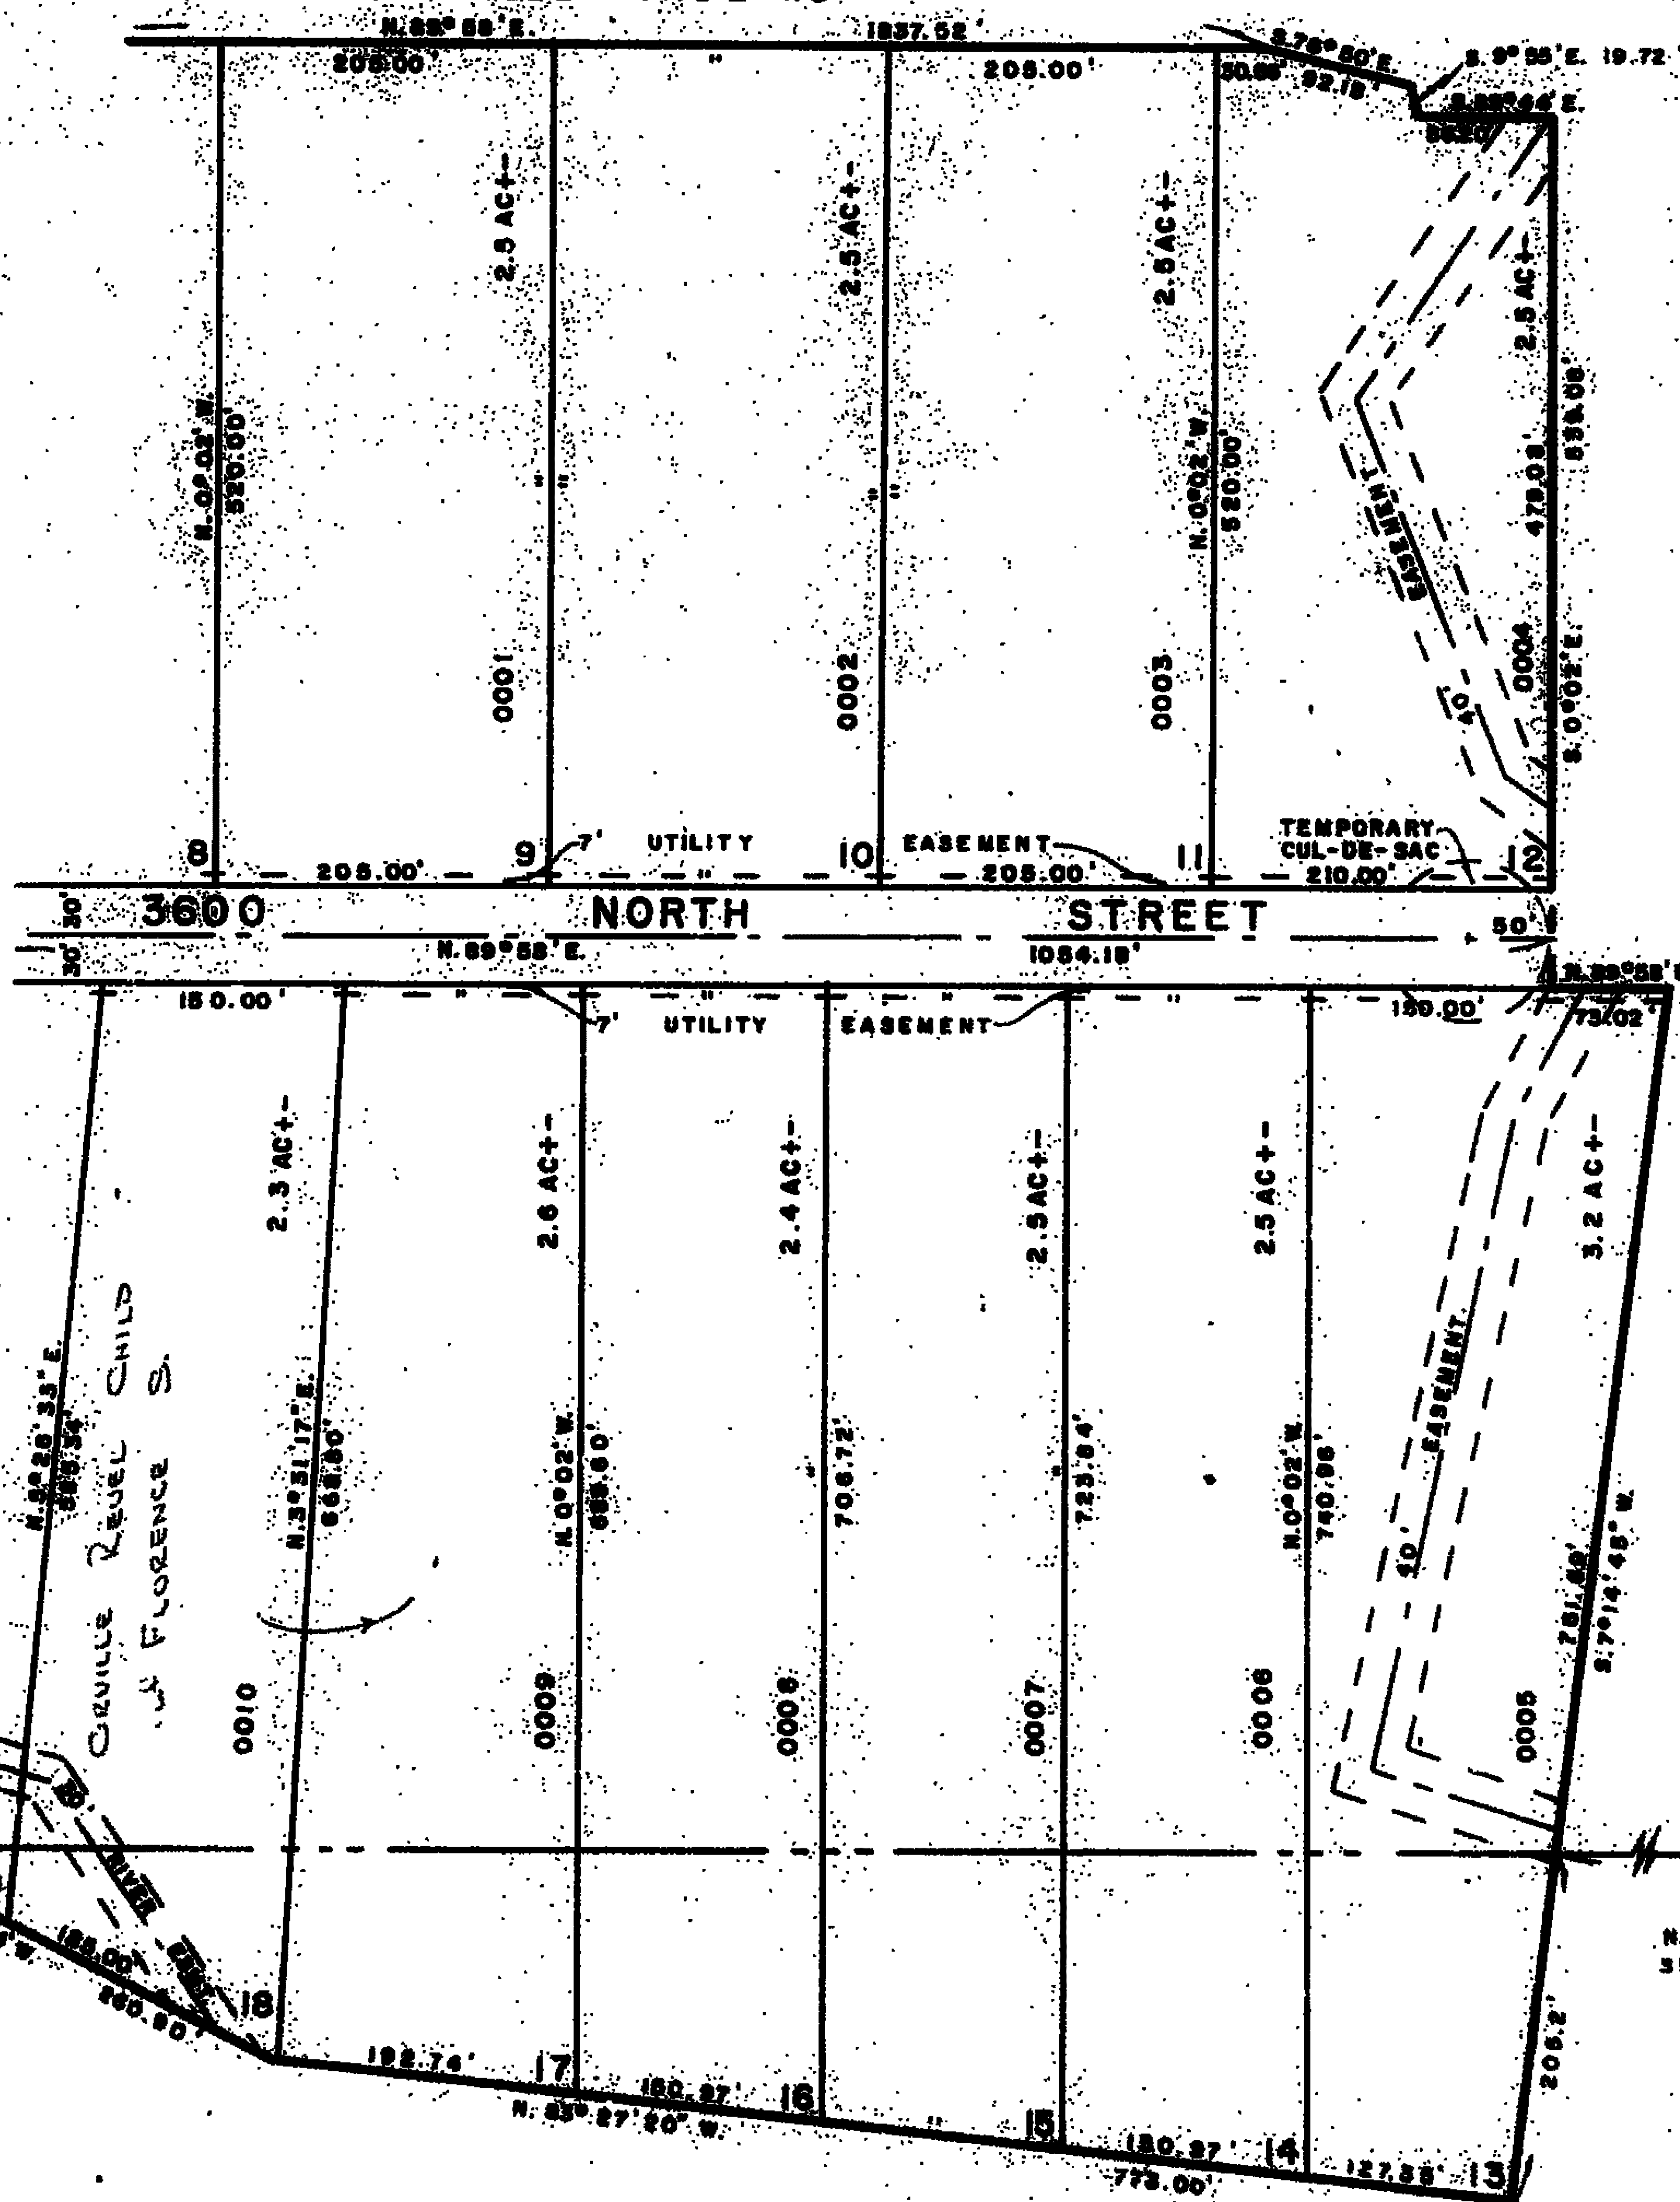

SEE PAGE 13

SEE PAGE 65

FOR COMPLETE ENG. DATA  
SEE ORIG. DED. PLAT IN  
BOOK 17, PAGE 89

SEE PAGE 23-1