

PART OF S.E. 1/4 OF SEC. 20, & N.E. 1/4 OF SEC. 29, T.7N, R.1E, S.L.B. & M.

66

LIBERTY MEADOWS SUBDIVISION

LOTS 9-18
IN WEBER COUNTY


TAXING UNIT: 36

PREFIX: 22-066

EXCEPT WHERE OTHERWISE SHOWN ALL LOTS OWNED BY:
EARL E. JONES, E. KENT JONES, BRUCE H. JONES
DRA TRIPLE "A" INVESTMENT CO.

SCALE 1"=100'


SEE PAGE 13

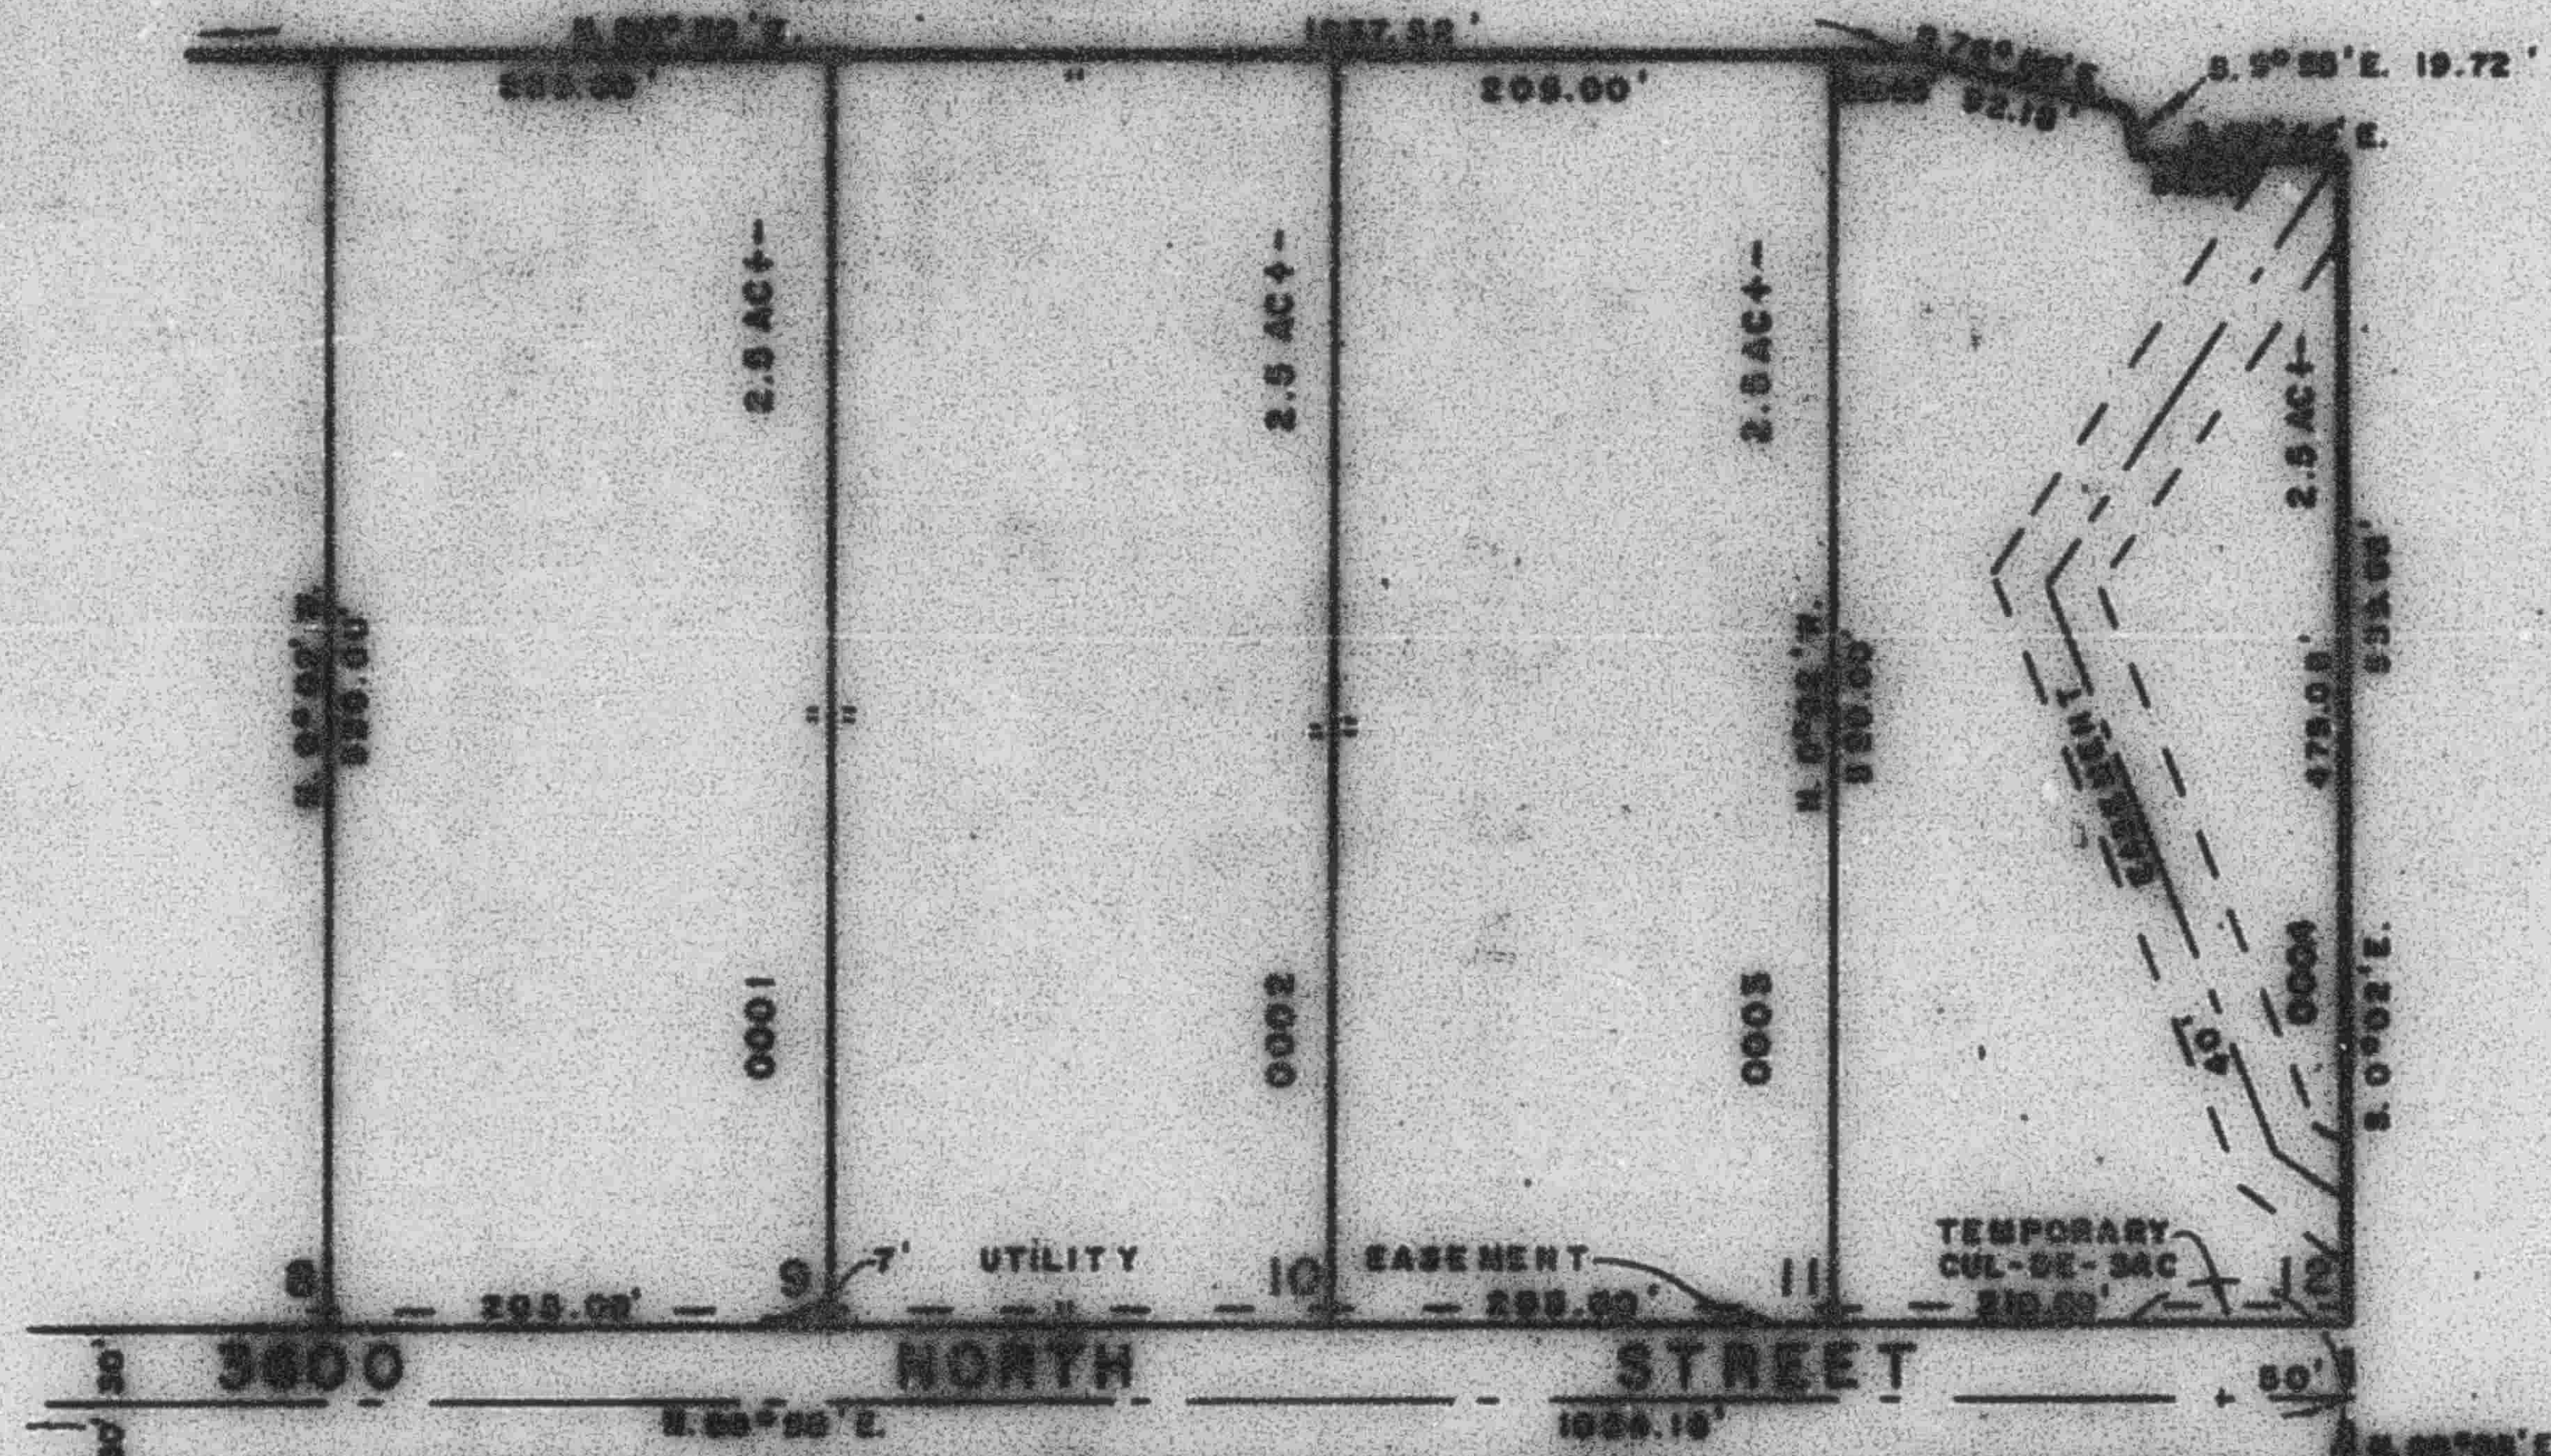

SEE PAGE 65

SEE PAGE 66

FOR COMPLETE END DATA
SEE ORIG. SURV. PLAT IN
BOOK 17, PAGE 29

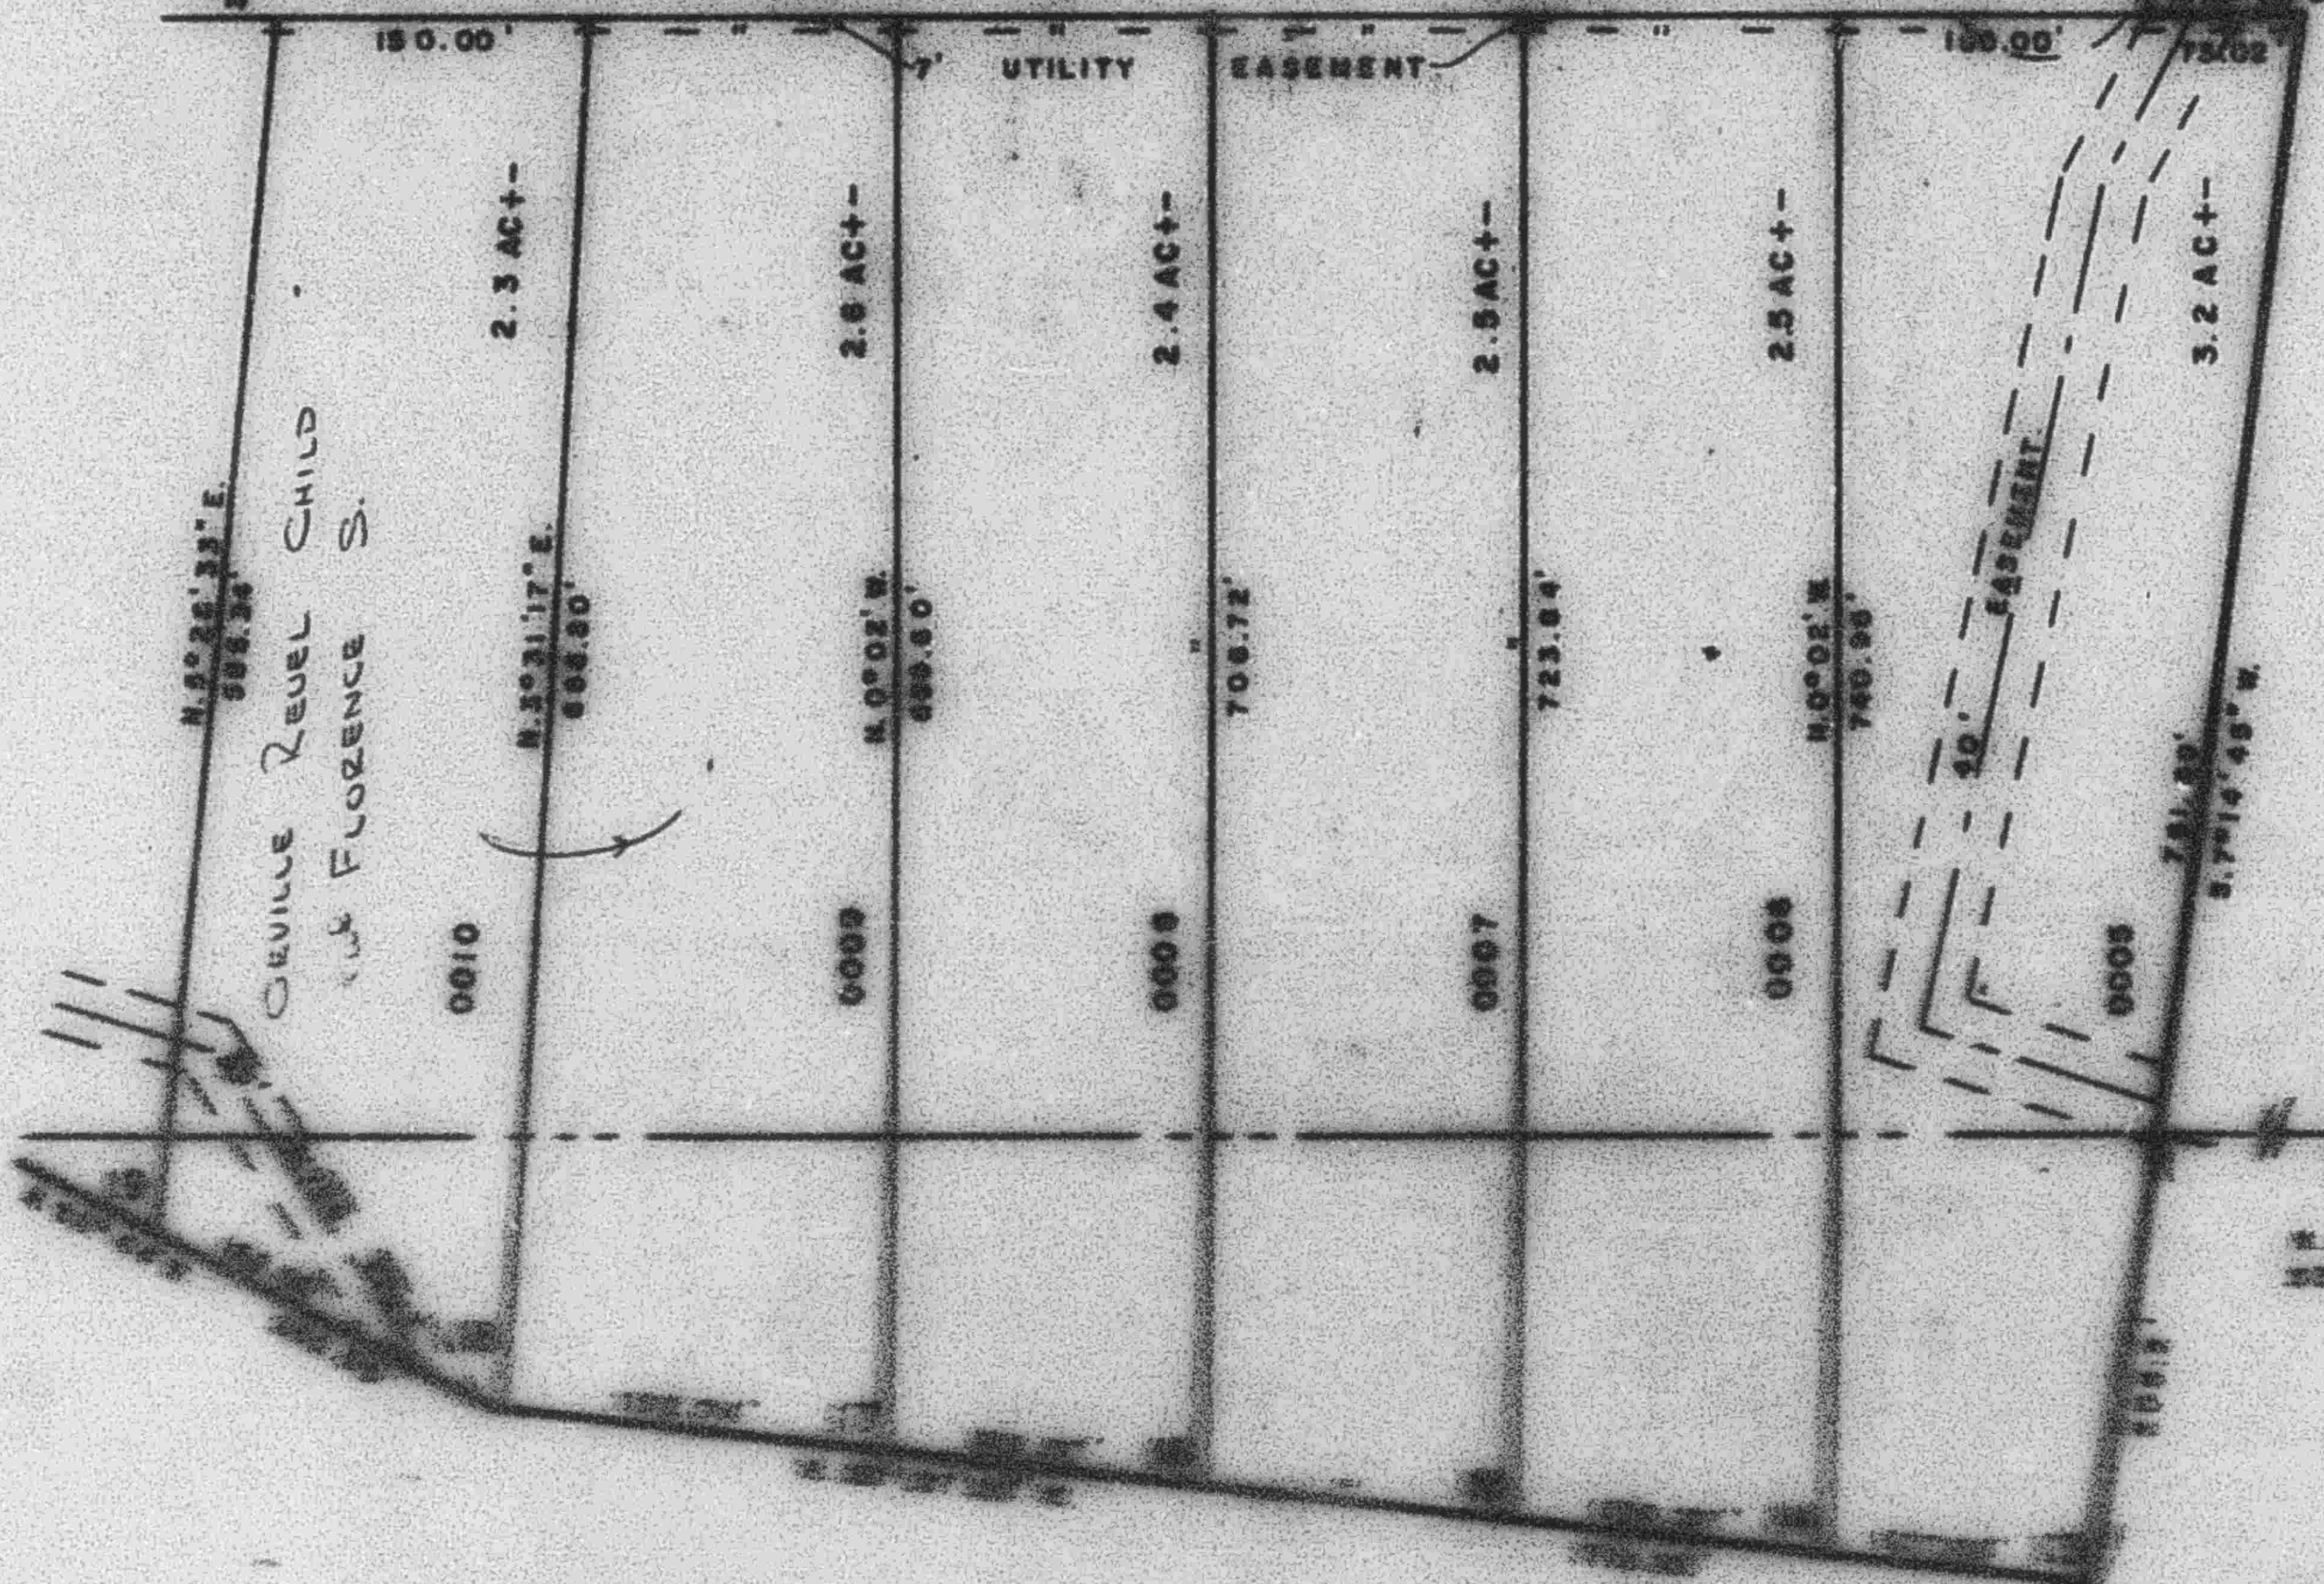

SEE PAGE 67