

PART OF S.E. 1/4 OF SEC. 20, & N.E. 1/4 OF SEC. 29, T.7 N., R.1 E., S.L.B. & M.

66

LIBERTY MEADOWS SUBDIVISION

LOTS 9-18
IN WEBER COUNTY


SCALE 1"=100'

SEE PAGE 13

PREFIX 22-066


TAXING UNIT 36

EVERY WHERE OTHERWISE SHOWN ALL LOTS OWNED BY
EARL E. JONES, E. KENT JONES, BRUCE A. JONES
D&A TRUST & INVESTMENT CO.

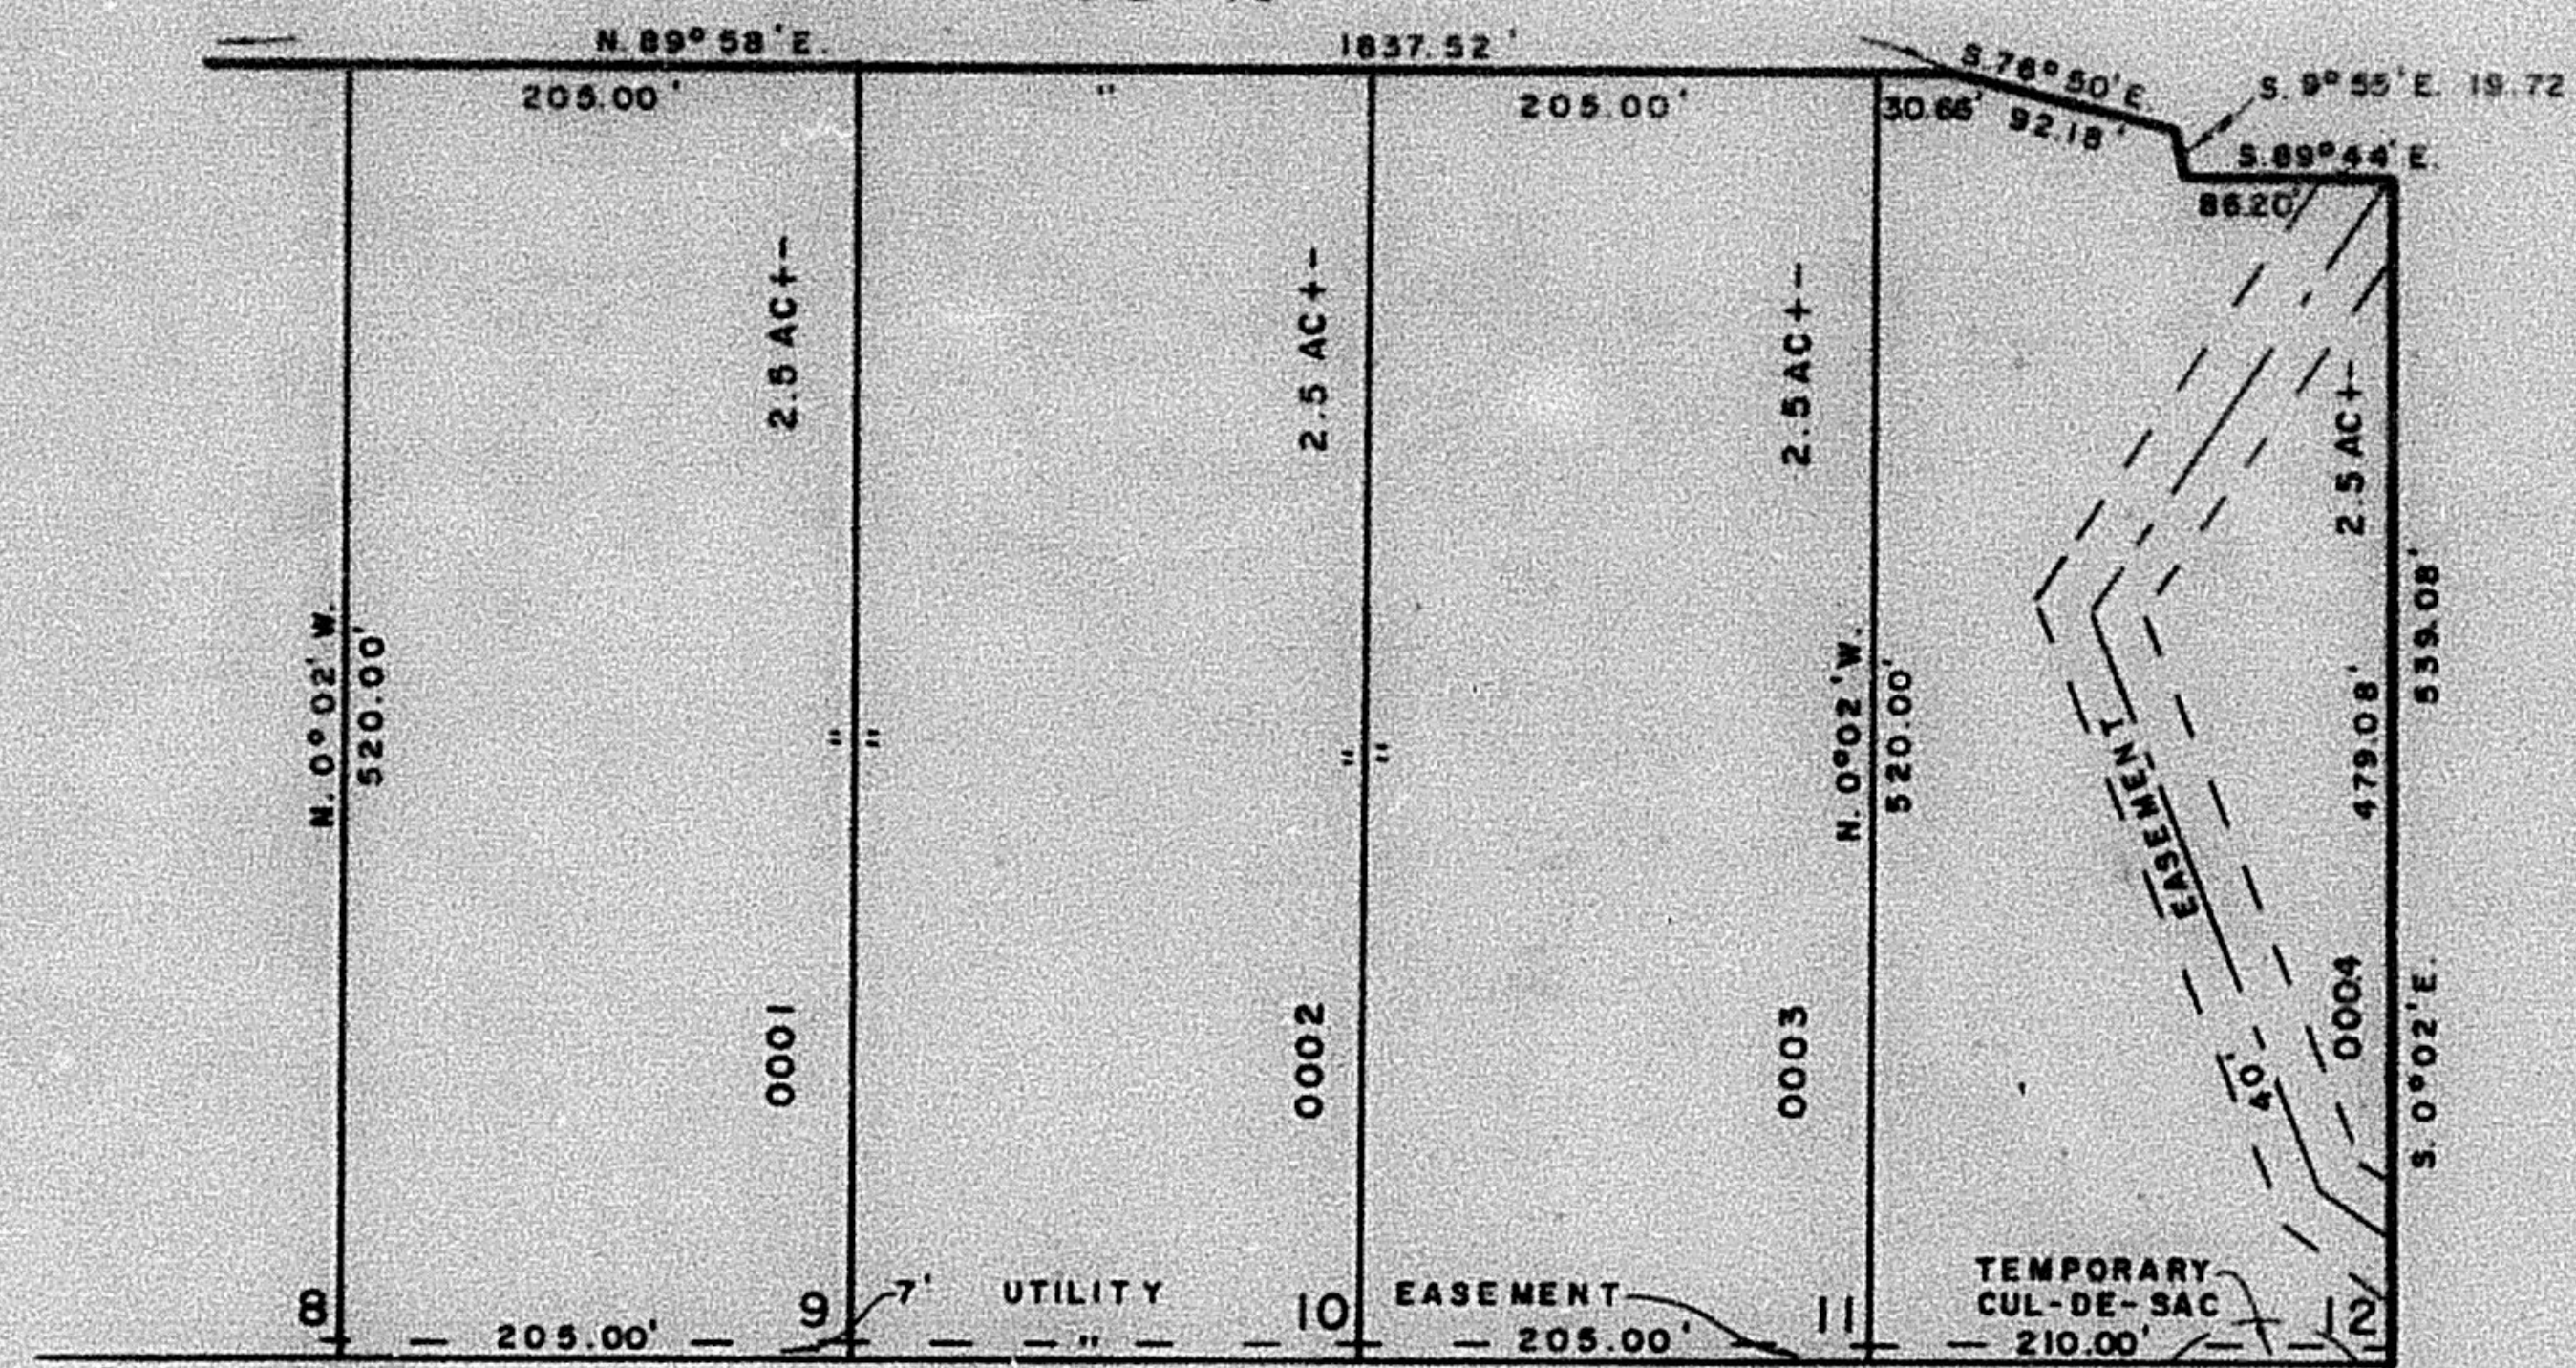

SEE PAGE 13

SEE PAGE 65

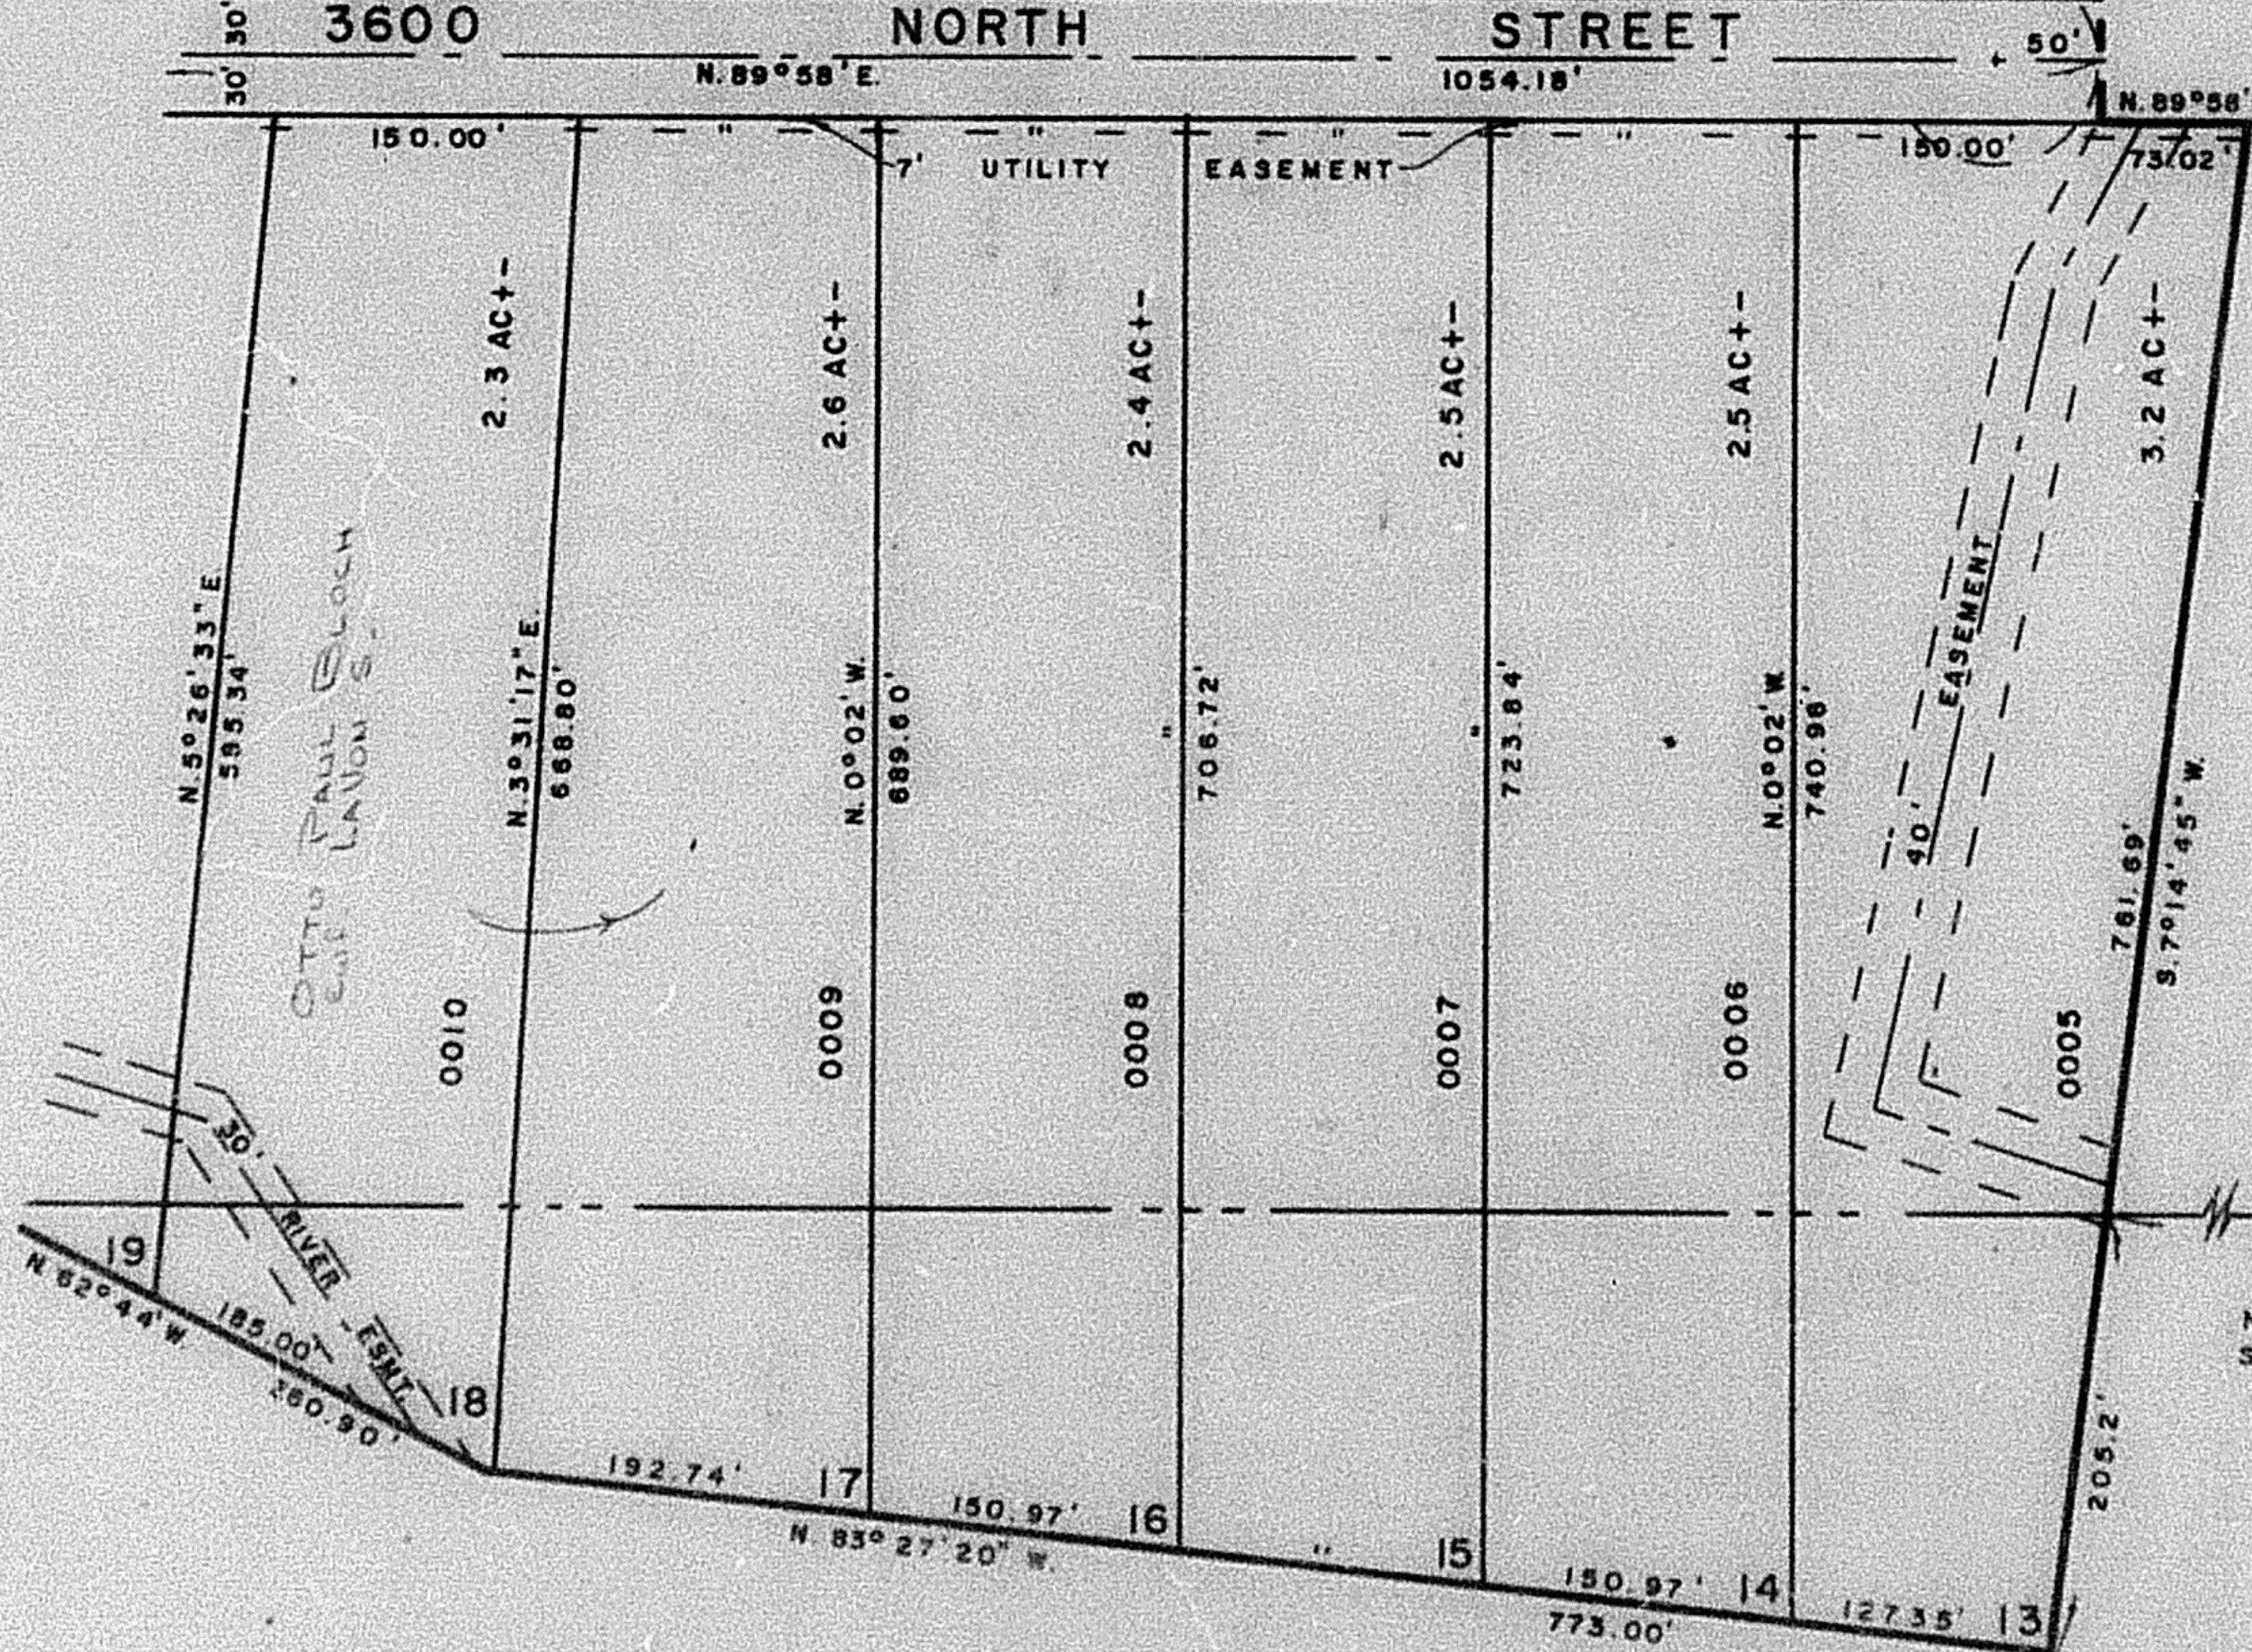

FOR COMPLETE ENG. DATA
SEE ORIG. DED. PLAT IN
BOOK 17, PAGE 68

SEE PAGE 23-1