

PART OF S.E. 1/4 OF SEC. 20, & N.E. 1/4 OF SEC. 29, T.7 N., R.1 E., S.1 B. & M.

66

LIBERTY MEADOWS SUBDIVISION

TAXING UNIT 36


LOTS 9-18
IN WEBER COUNTY

PREFIX 22-066

SCALE 1"=100'

SEE PAGE 13


EXCEPT WHERE OTHERWISE SHOWN ALL LOTS OWNED BY
EARL E. JONES, E. KENT JONES, BRUCE H. JONES
BY TRUST, A INVESTMENT CO.

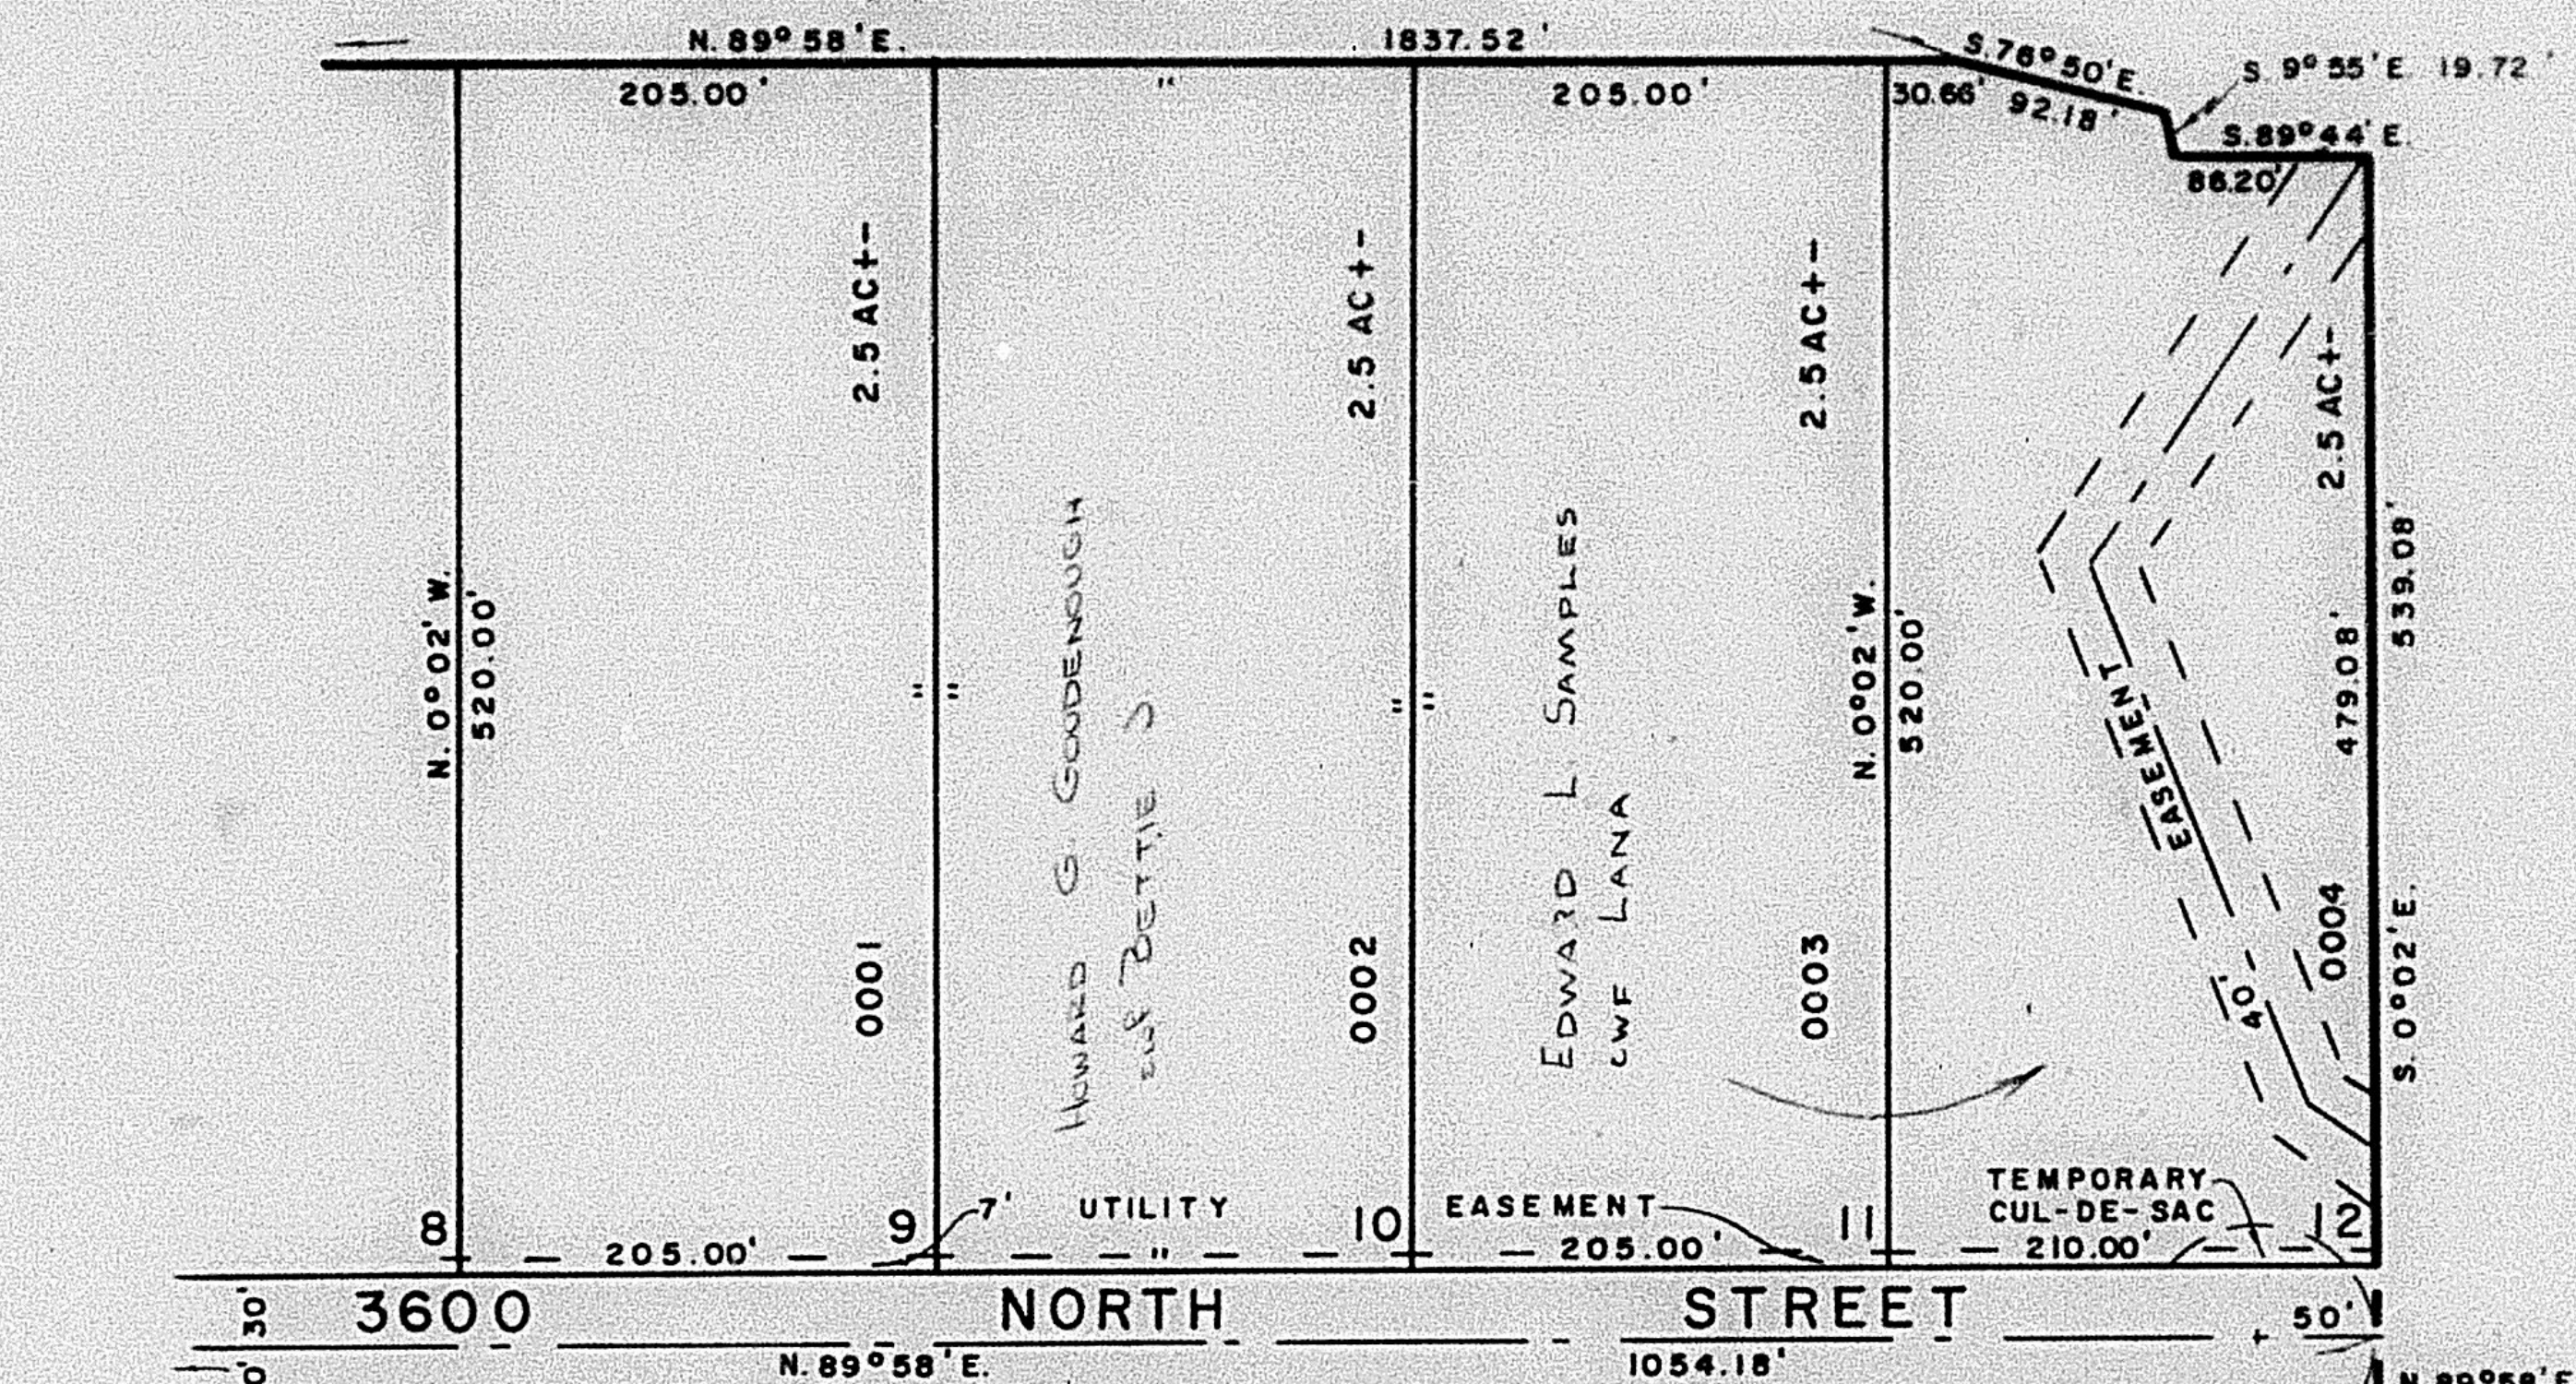

SEE PAGE 13

SEE PAGE 65

FOR COMPLETE ENG. DATA
SEE ORIG. OED PLAT IN
BOOK 17, PAGE 68

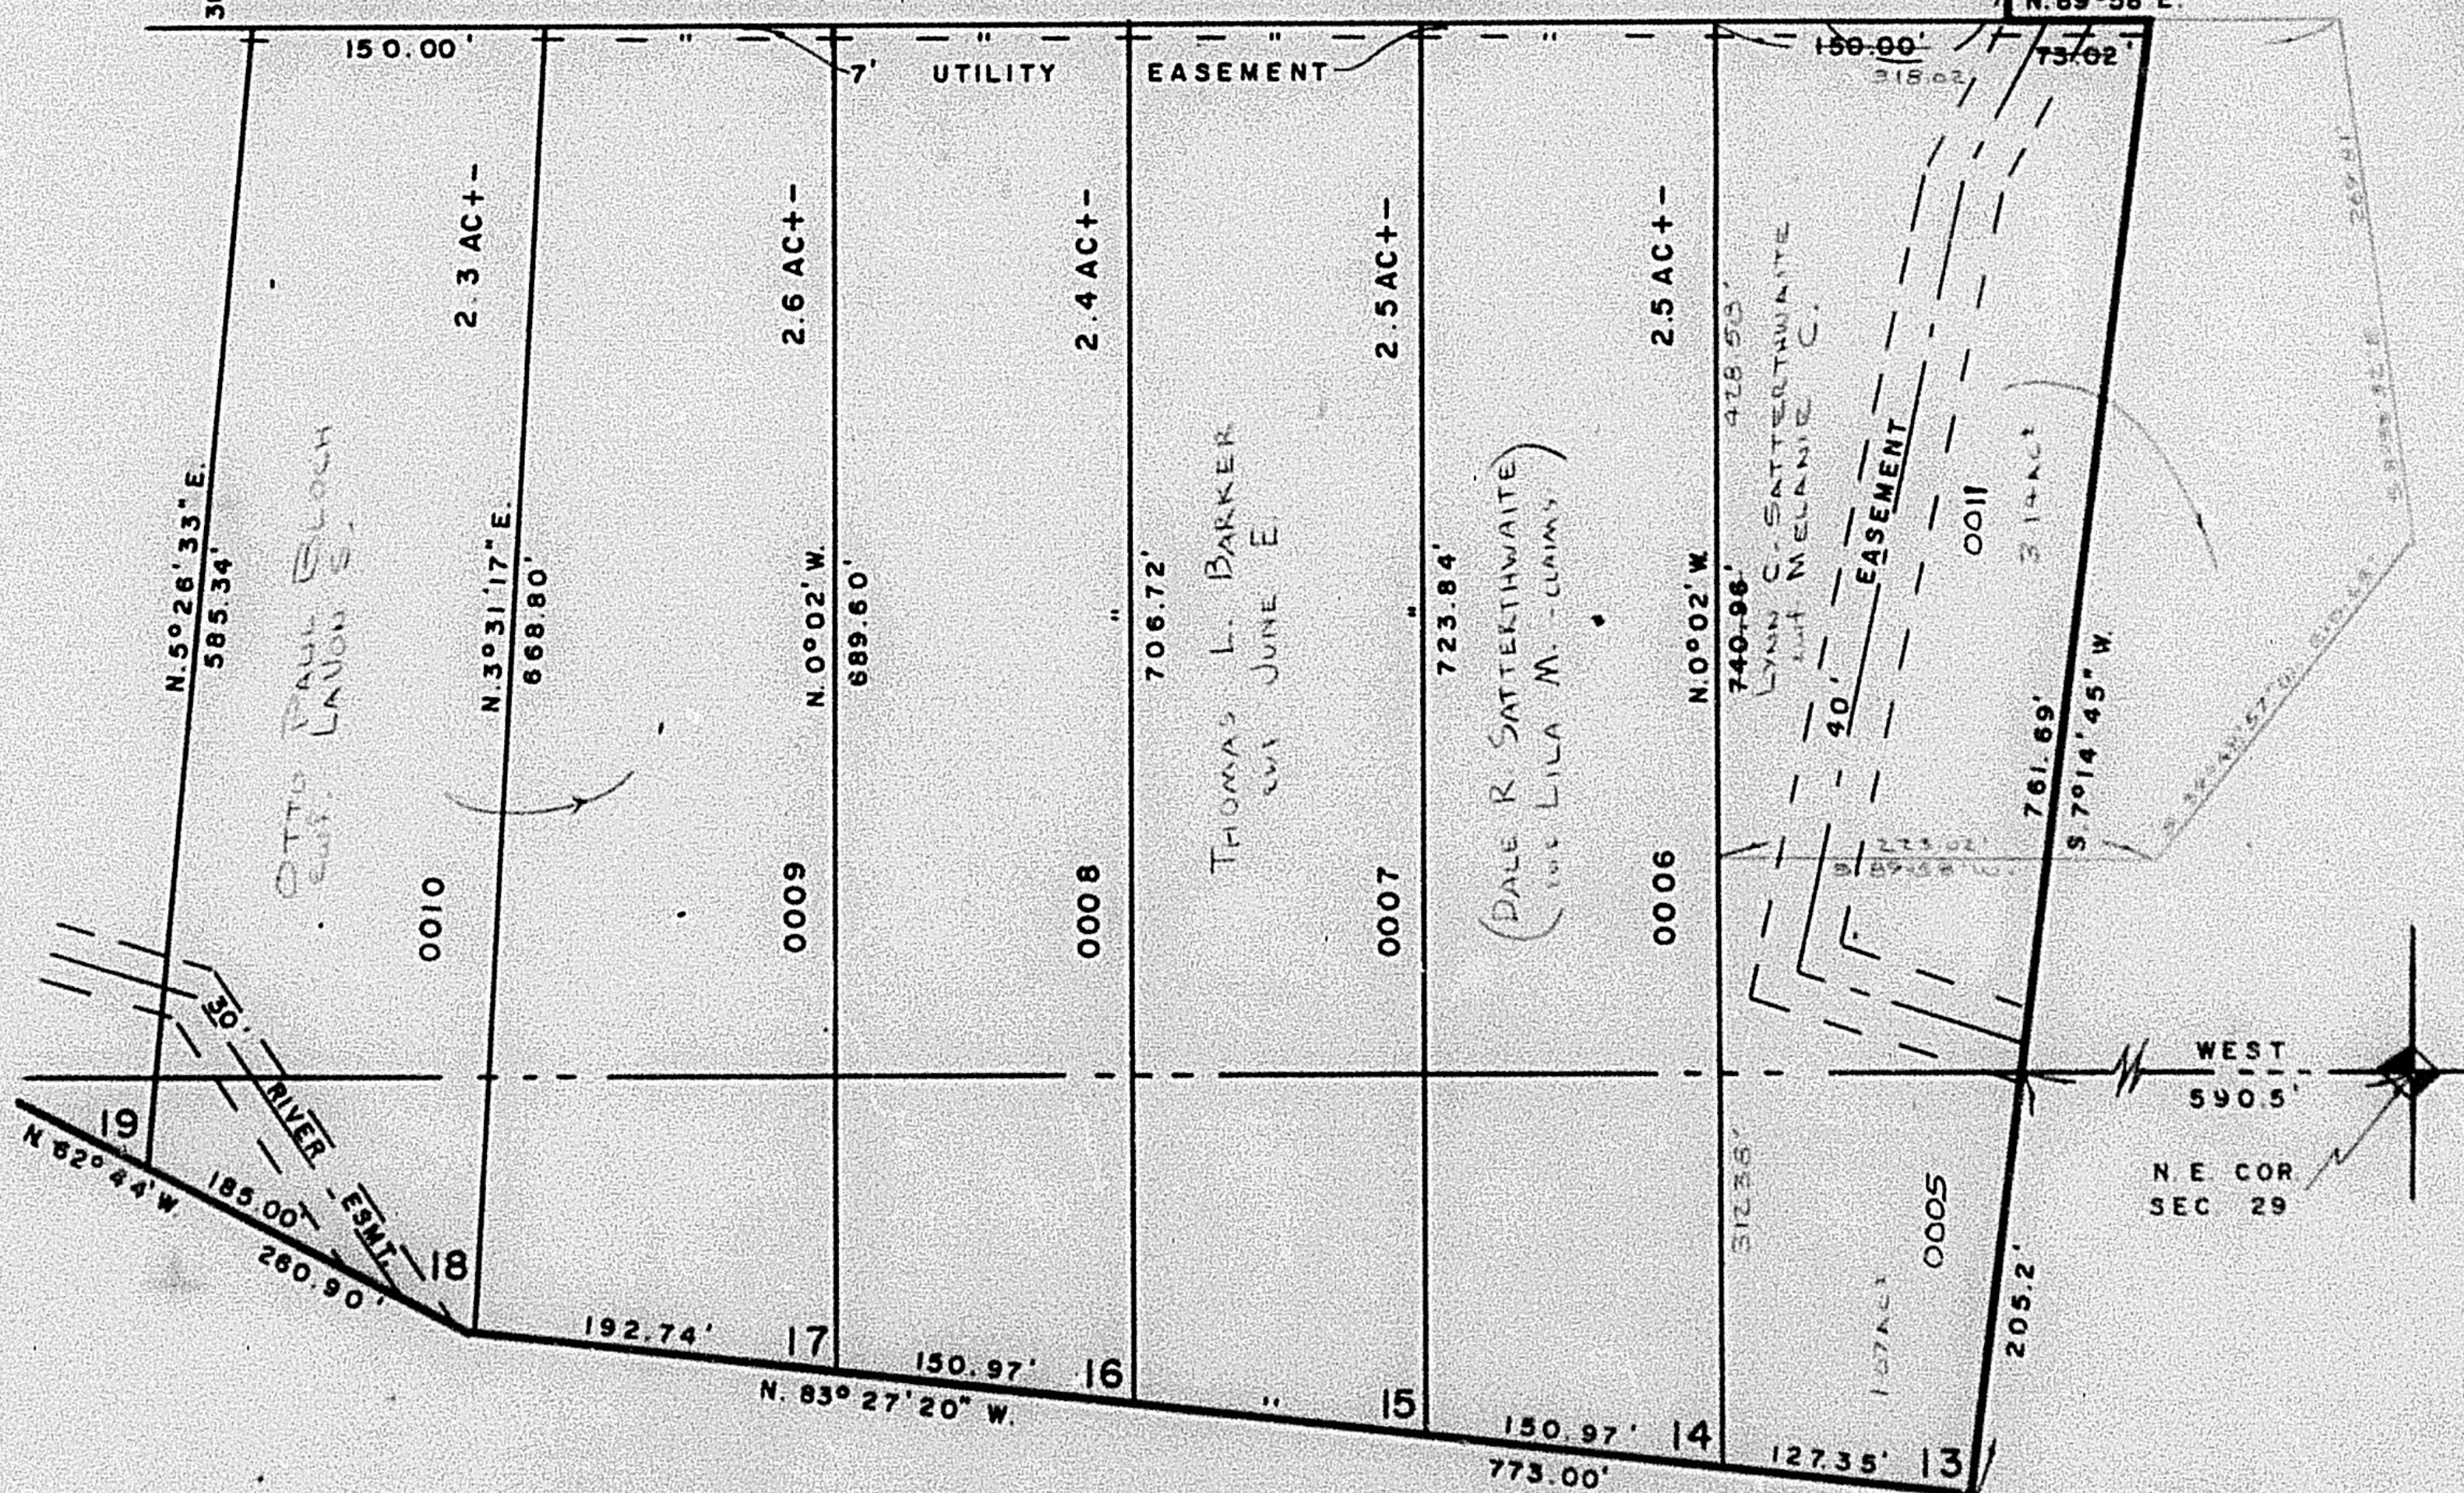

SEE PAGE 23-1