

PART OF S.E. 1/4 OF SEC. 20, & N.E. 1/4 OF SEC. 29, T.7 N., R.1 E., S.L.B. & M.

66

LIBERTY MEADOWS SUBDIVISION

LOTS 9 - 18
IN WEBER COUNTY


SCALE 1"=100'

SEE PAGE 13

TAXING UNIT 36

PREFIX 22-066


EXCEPT WHERE OTHERWISE SHOWN ALL LOTS OWNED BY:
EDNA E. JONES, E. KENT JONES, BEULAH J. JONES
DOW TRAILER & INVESTMENT CO.

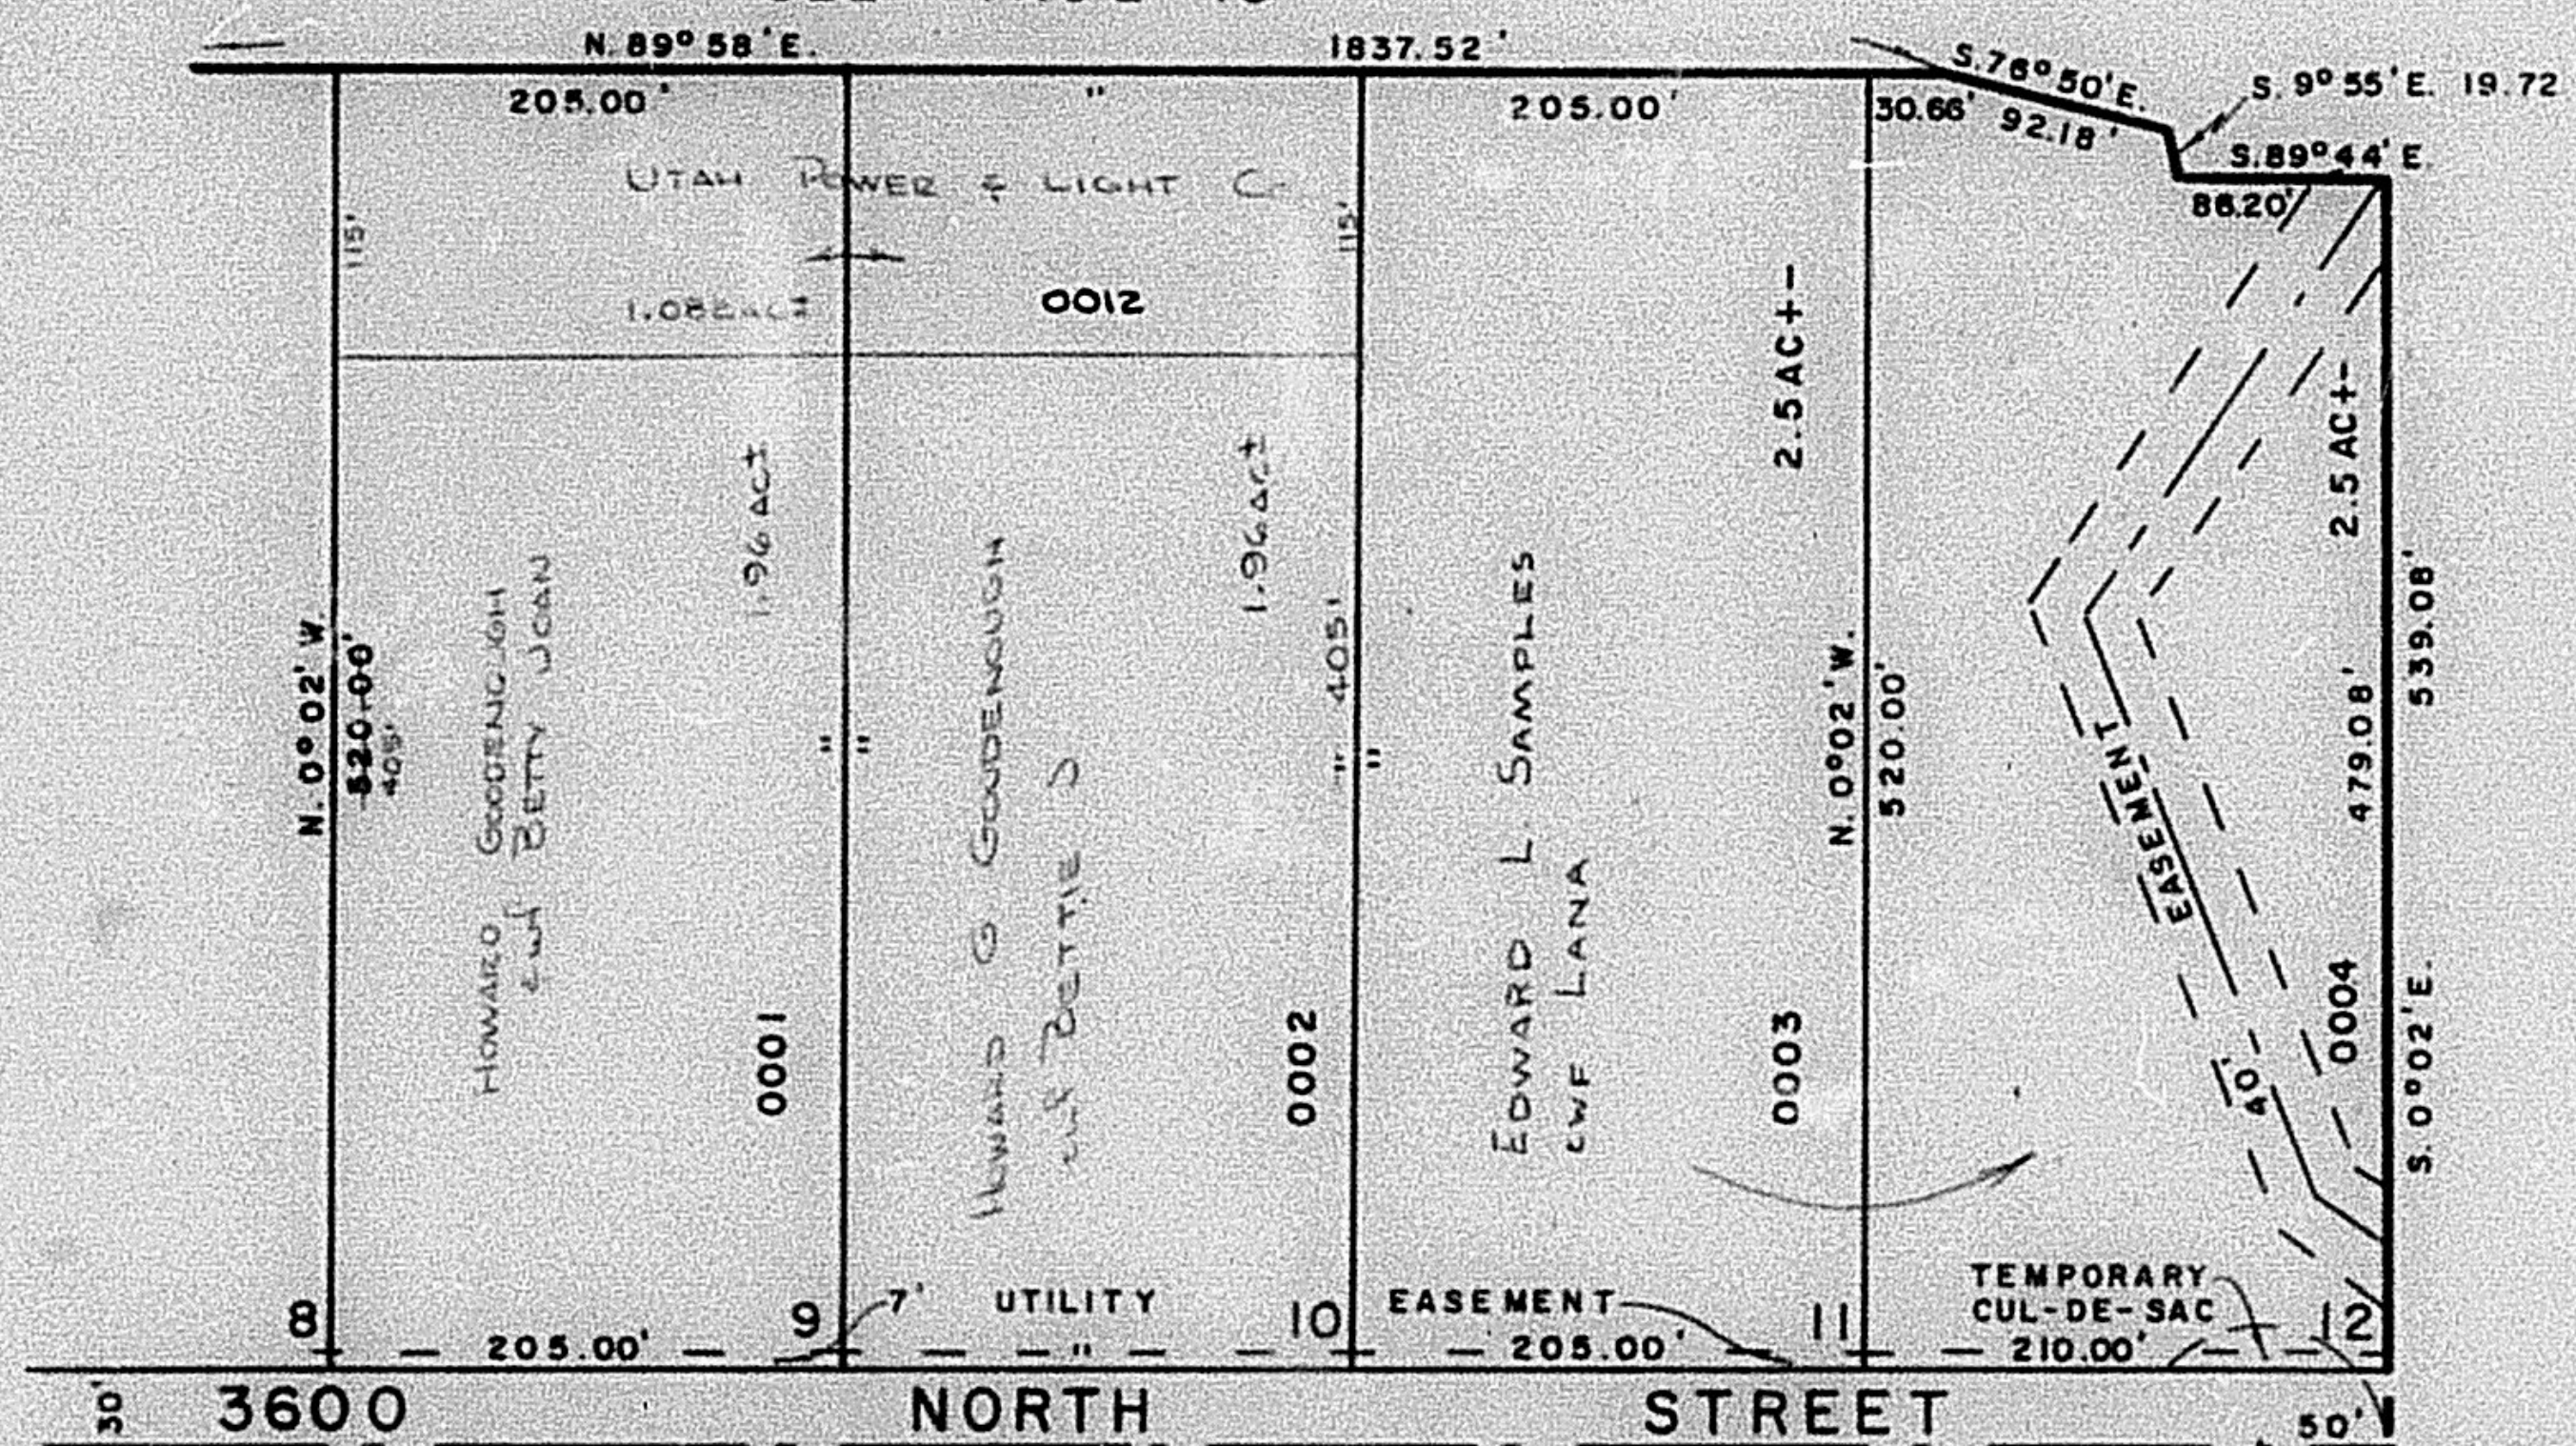

SEE PAGE 65

SEE PAGE 13

FOR COMPLETE ENG. DATA
SEE ORIG. DED. PLAT IN
BOOK 17, PAGE 68

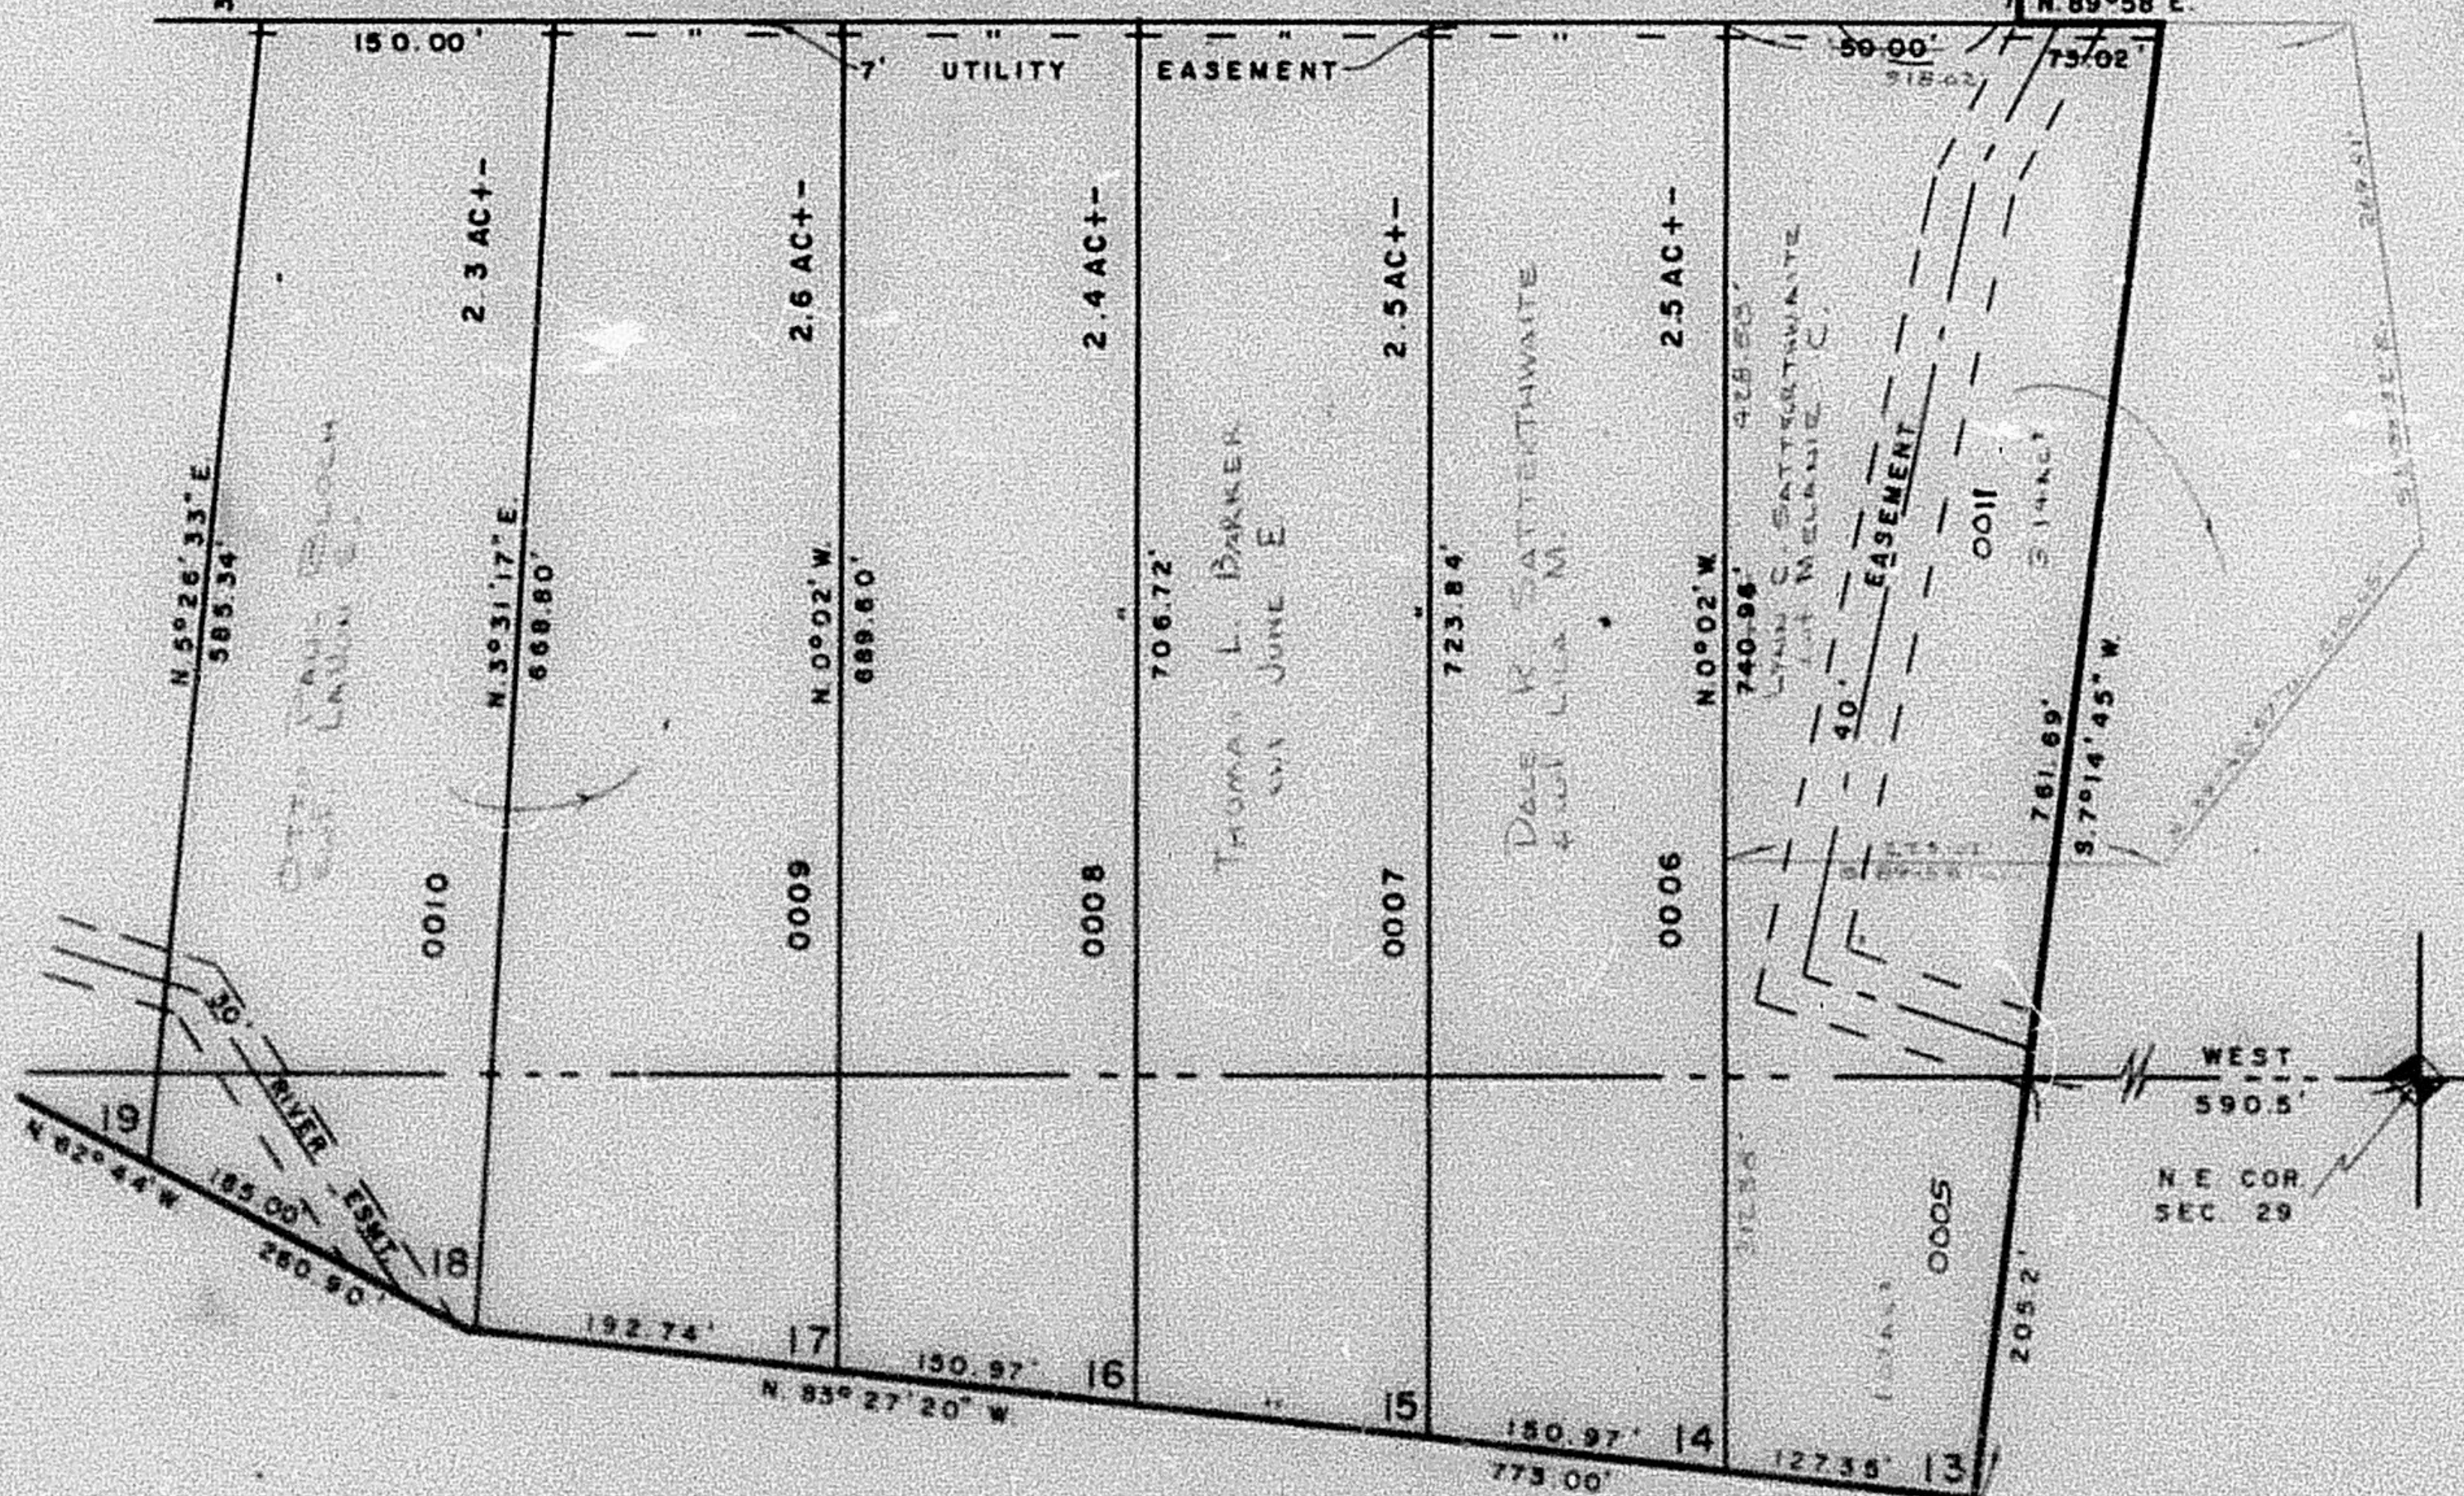

SEE PAGE 23-1