

PART OF S.E. 1/4 OF SEC. 20, & N.E. 1/4 OF SEC. 29, T.7N., R.1E., S.L.B. & M.

66

LIBERTY MEADOWS SUBDIVISION

LOTS 9 - 18
IN WEBER COUNTY


PREFIX 22-066

TAXING UNIT 36

SCALE 1"=100'


SEE PAGE 13

EXCEPT WHERE OTHERWISE SHOWN, ALL LOTS OWNED BY
EDDY E. JONES, E. KENT JONES, BRUCE A. JONES
OR TRUSTS OR INVESTMENT CO.

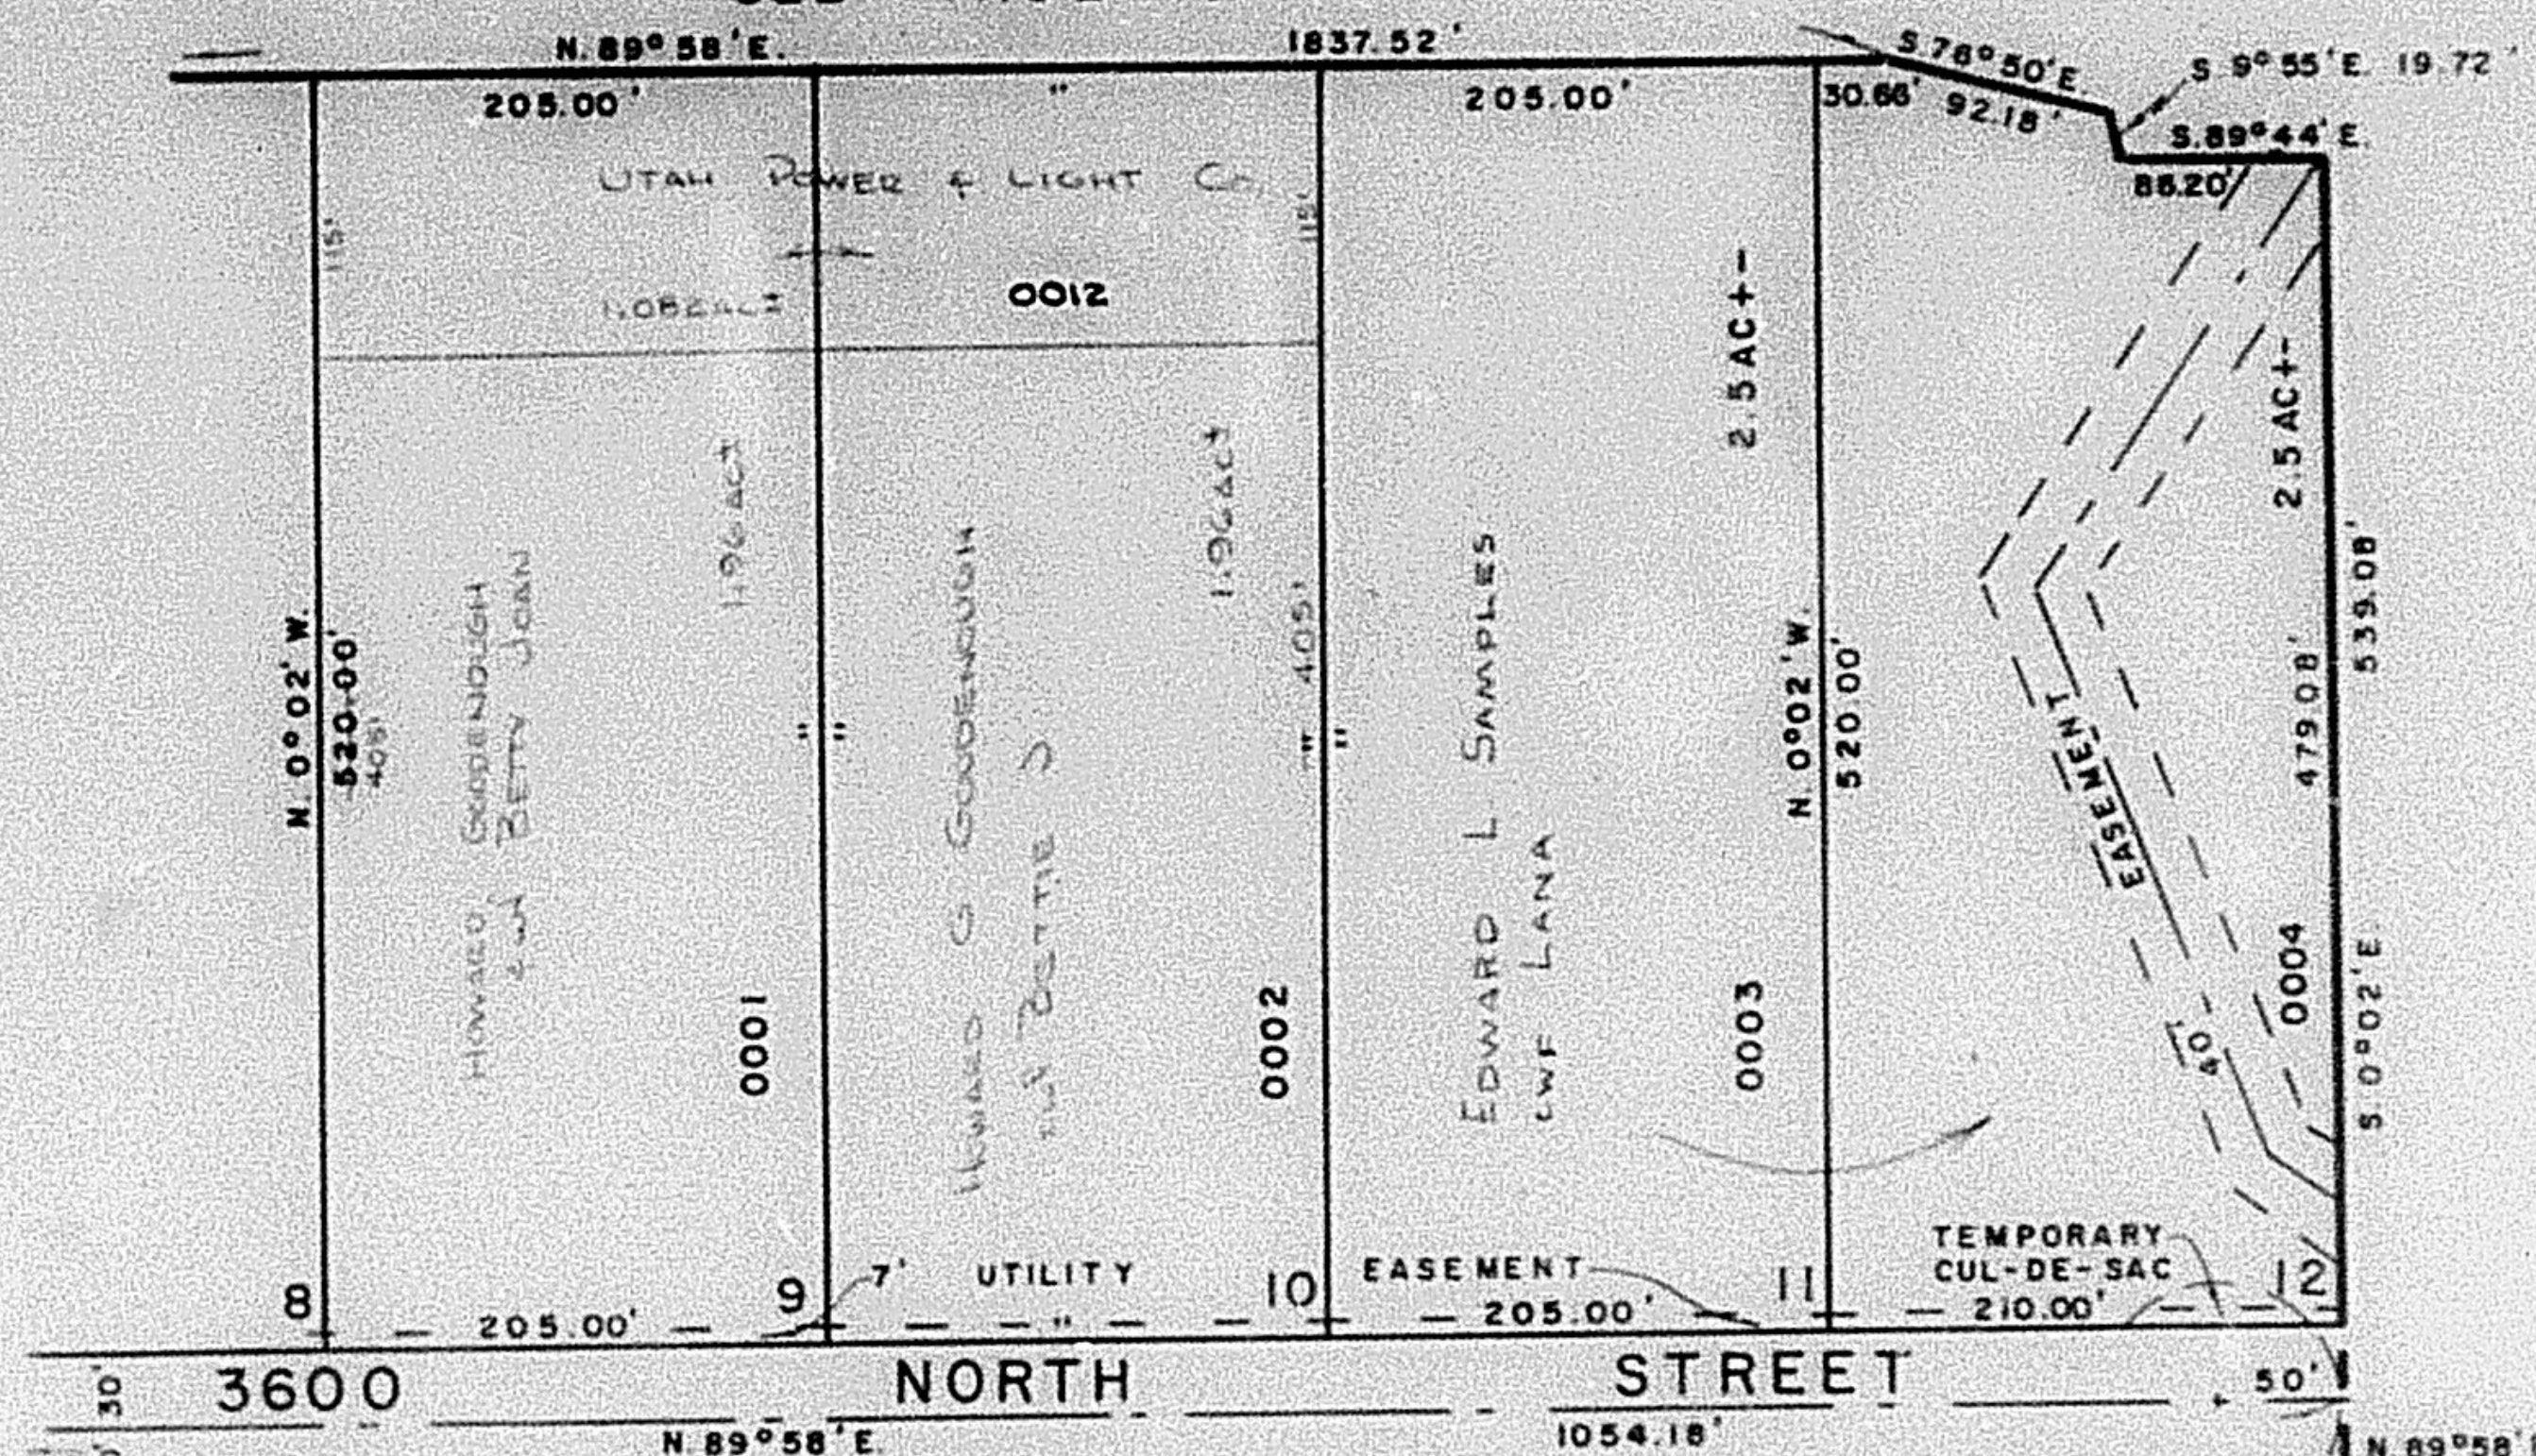


SEE PAGE 13

SEE PAGE 65

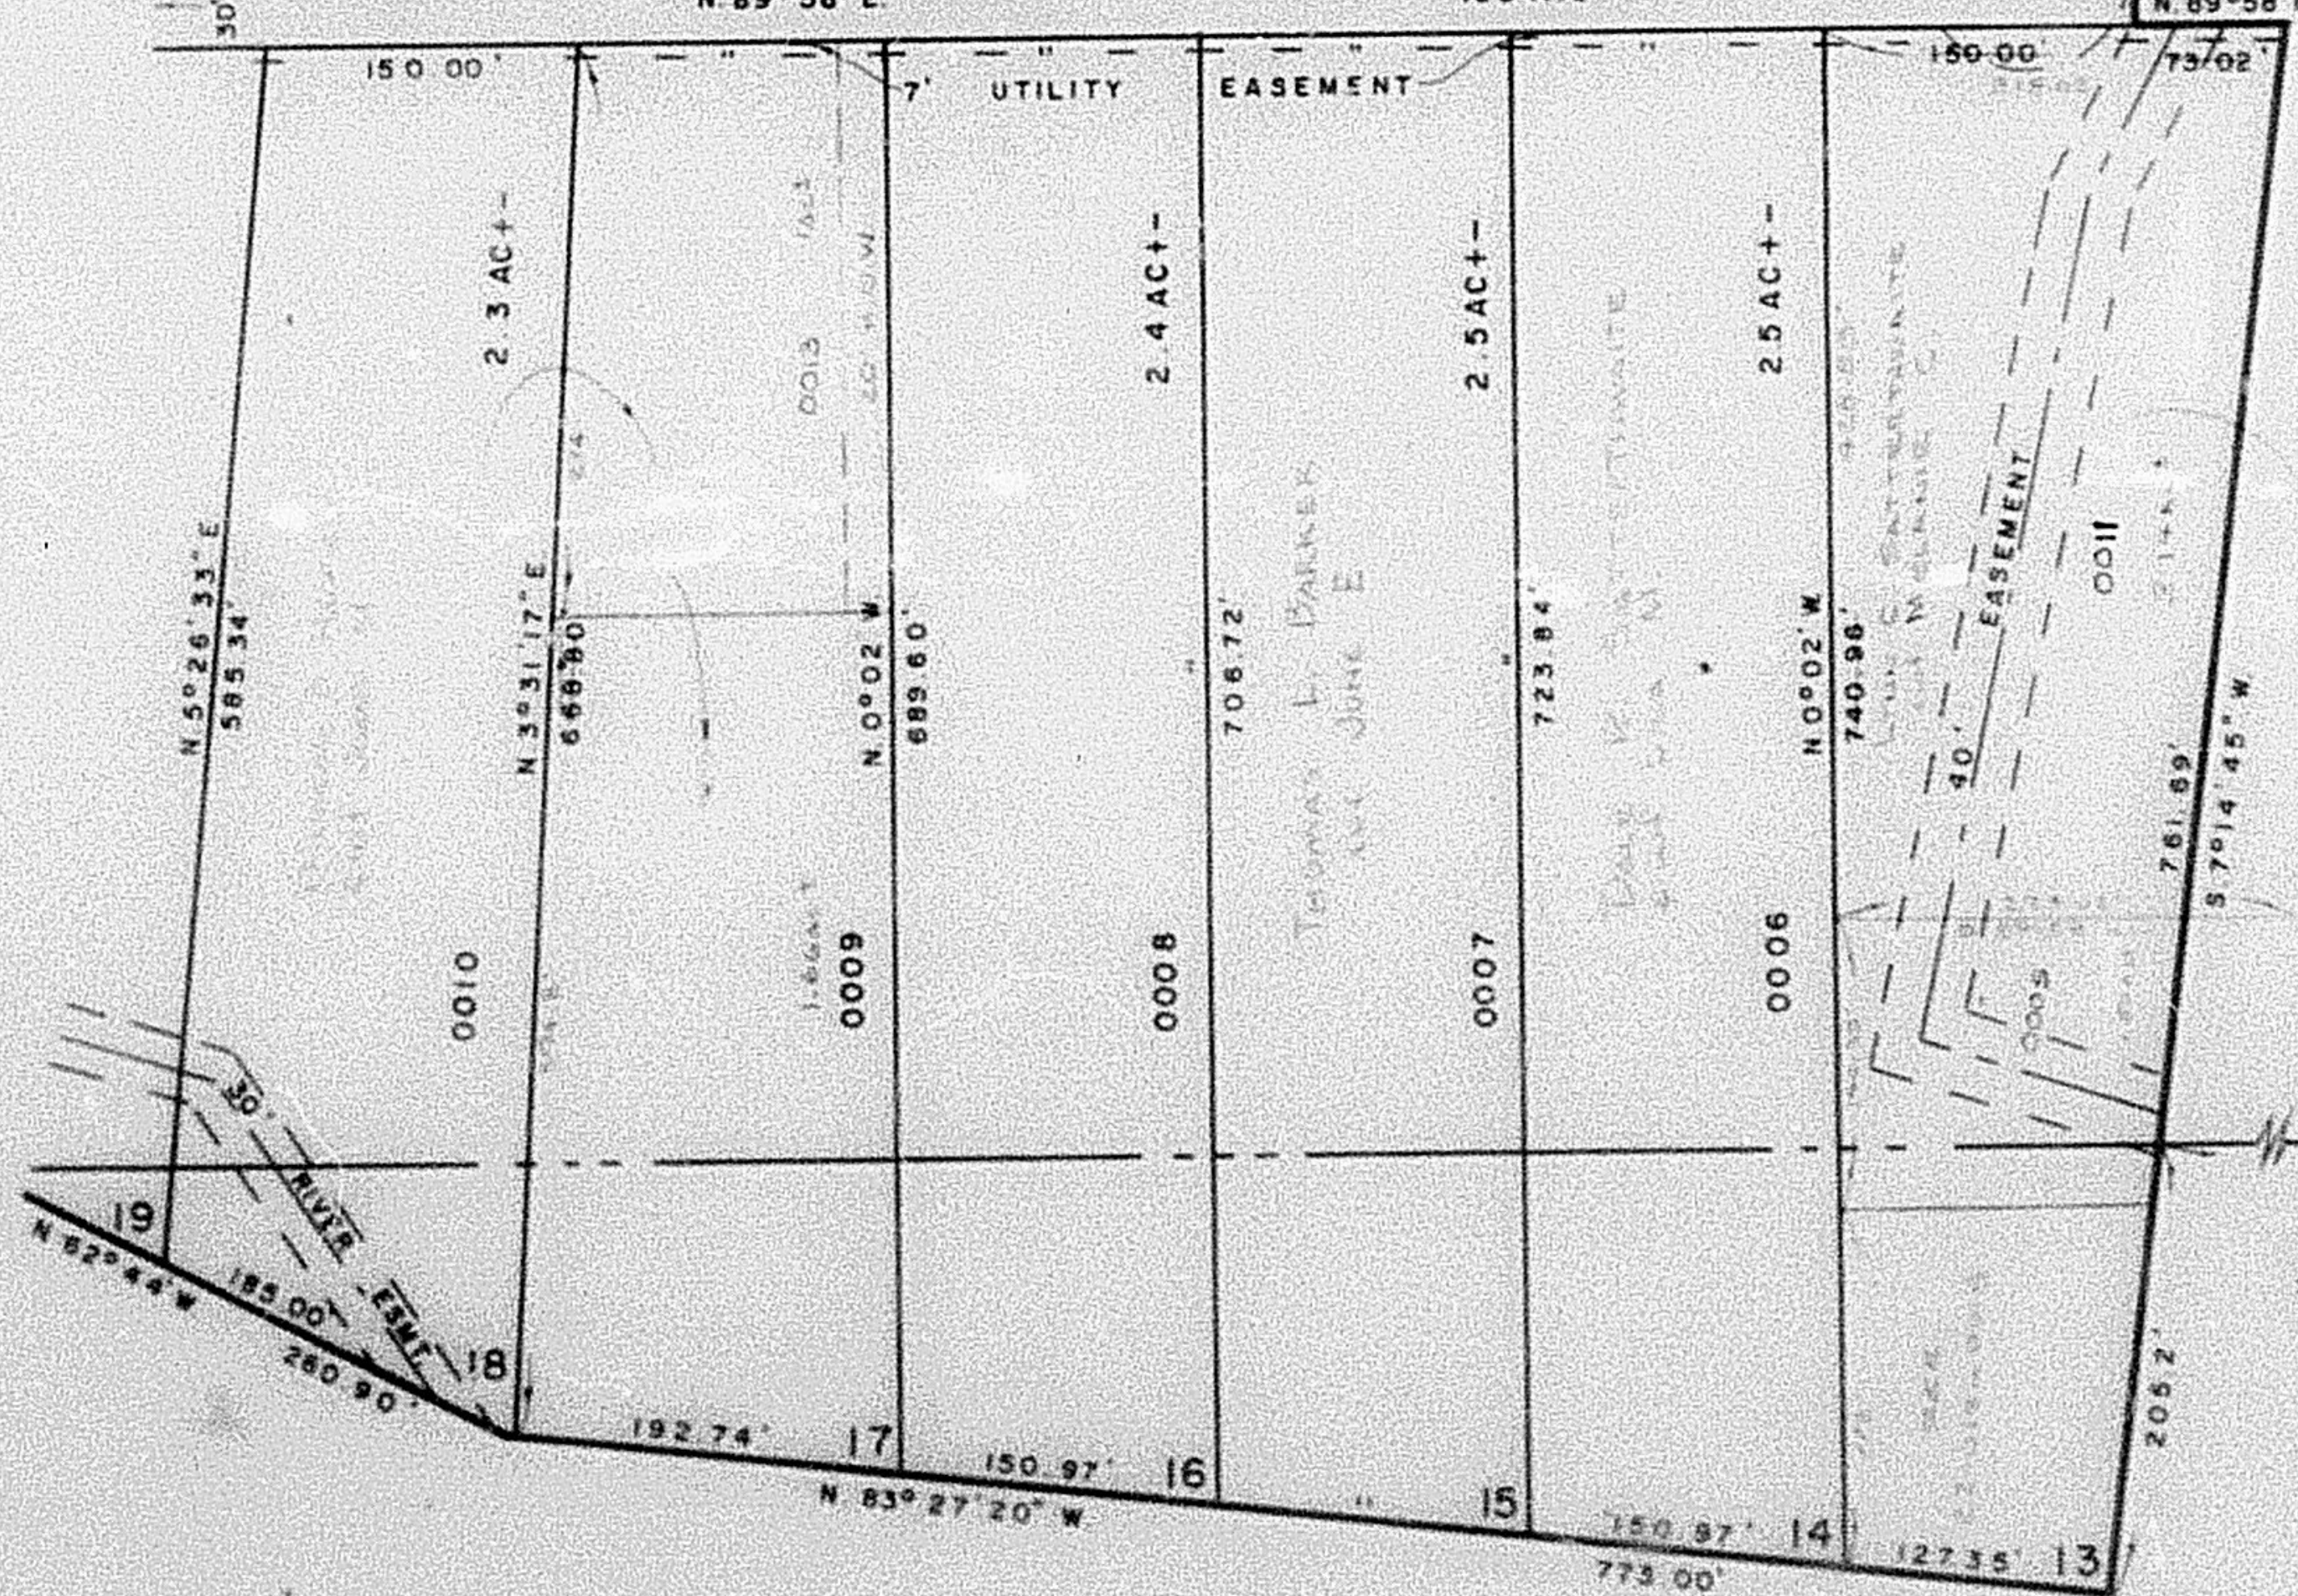

FOR COMPLETE END DATA
SEE GRID ORD. PLAT IN
BOOK 17, PAGE 68

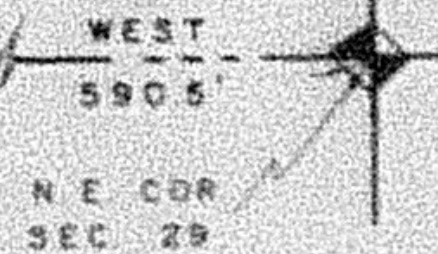

SEE PAGE 23-1