

LIBERTY MEADOWS SUBDIVISION

LOTS 9 - 18


IN WEBER COUNTY
SCALE 1" = 100'

TAXING UNIT: 36

LIBERTY MEADOWS SUBDIVISION LOTS 9 & 10 AMD.


FOR COMPLETE ENG DATA SEE
ORIGINAL DEDICATION PLAT IN
BOOK 44, PAGE 22 OF RECORDS.

SEE PAGE 13

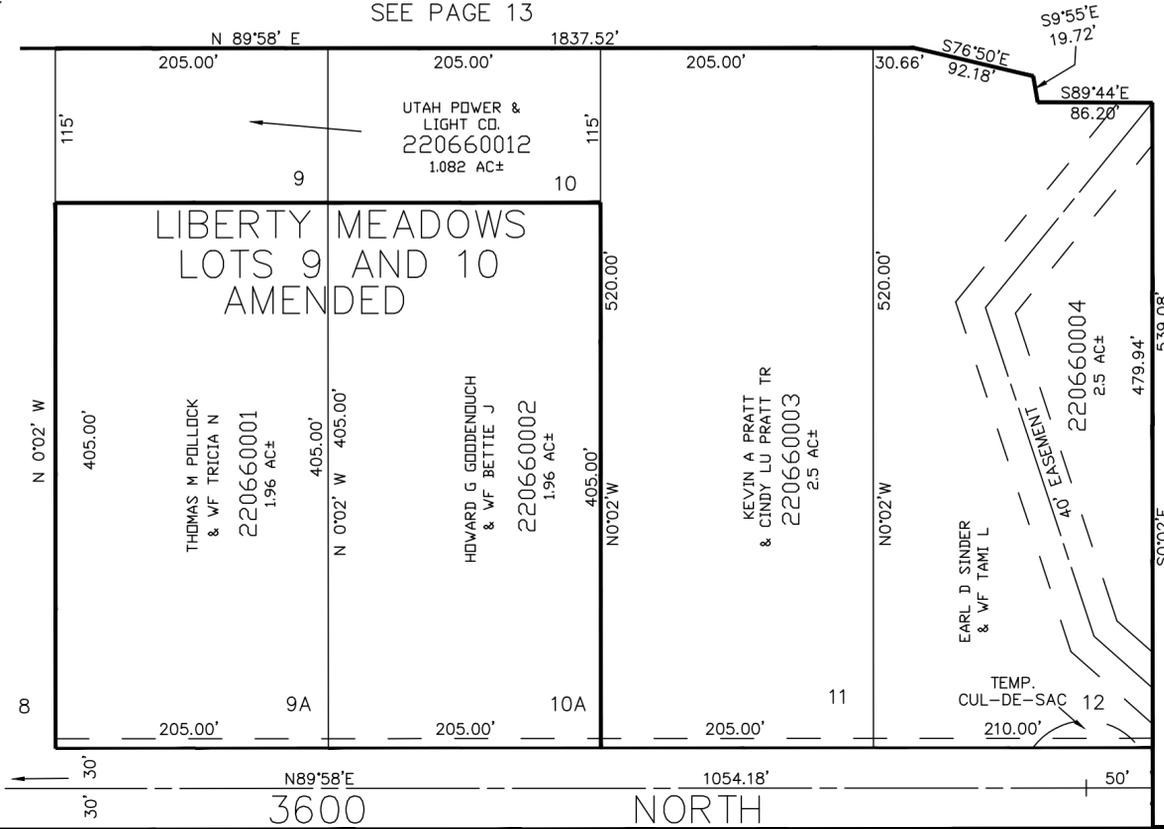

SEE PAGE 65

SEE PAGE 13

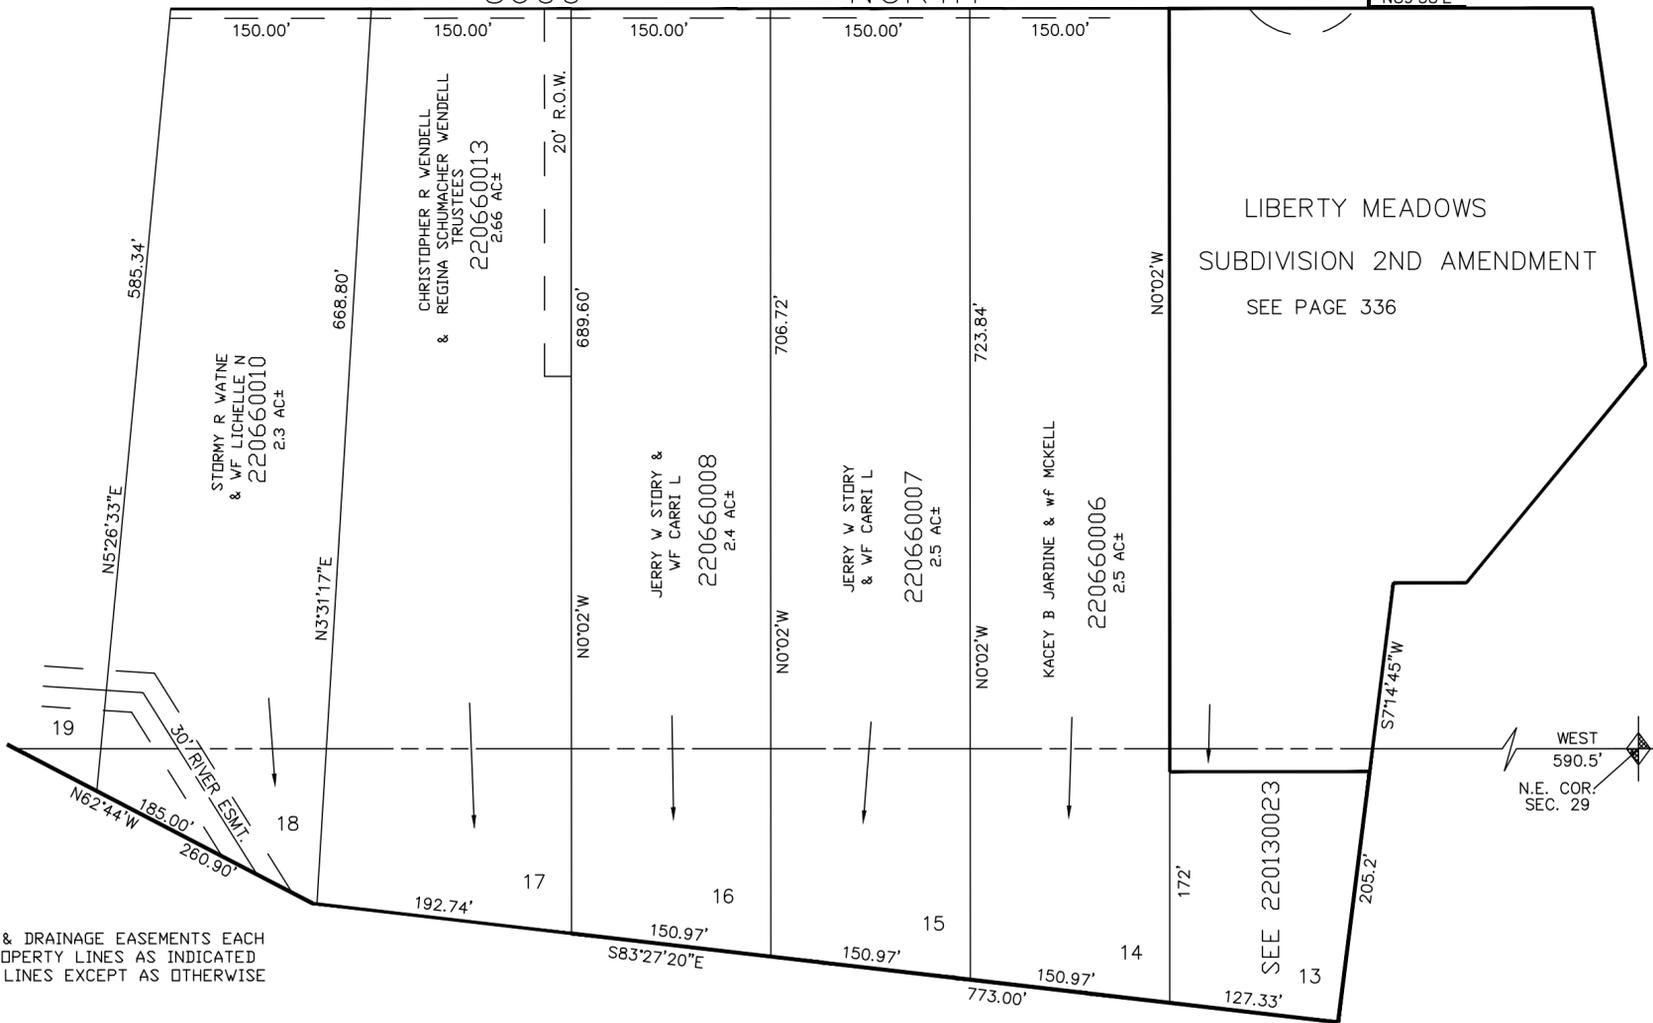

7' UTILITY & DRAINAGE EASEMENTS EACH
SIDE OF PROPERTY LINES AS INDICATED
BY DASHED LINES EXCEPT AS OTHERWISE
SHOWN.

FOR COMPLETE ENG DATA SEE
ORIGINAL DEDICATION PLAT IN
BOOK 17, PAGE 68 OF RECORDS.

SEE PAGE 23-1