

PART OF N.E. 1/4 OF SEC. 28, T.7N., R.1E., S.L.B. & M.

70

EDEN HILLS SUBDIVISION NO. 2

TAXING UNIT: 28

IN WEBER COUNTY

PREFIX: 22-070

SCALE 1"=100'

EXCEPT WHERE OTHERWISE SHOWN
ALL LOTS OWNED BY:
HOWARD E. HALDERMAN
AS TRUSTEES ET AL.

SEE PAGE 7-3


SEE PAGE 74

SEE PAGE 63

SEE PAGE 68

7' UTILITY & DRAINAGE ESMTS
EACH SIDE PROPERTY LINE AS
INDICATED BY DASHED LINES

FOR COMPLETE ENG. DATA
SEE ORIG. DEED PLAT IN
BOOK 19, PAGE 41

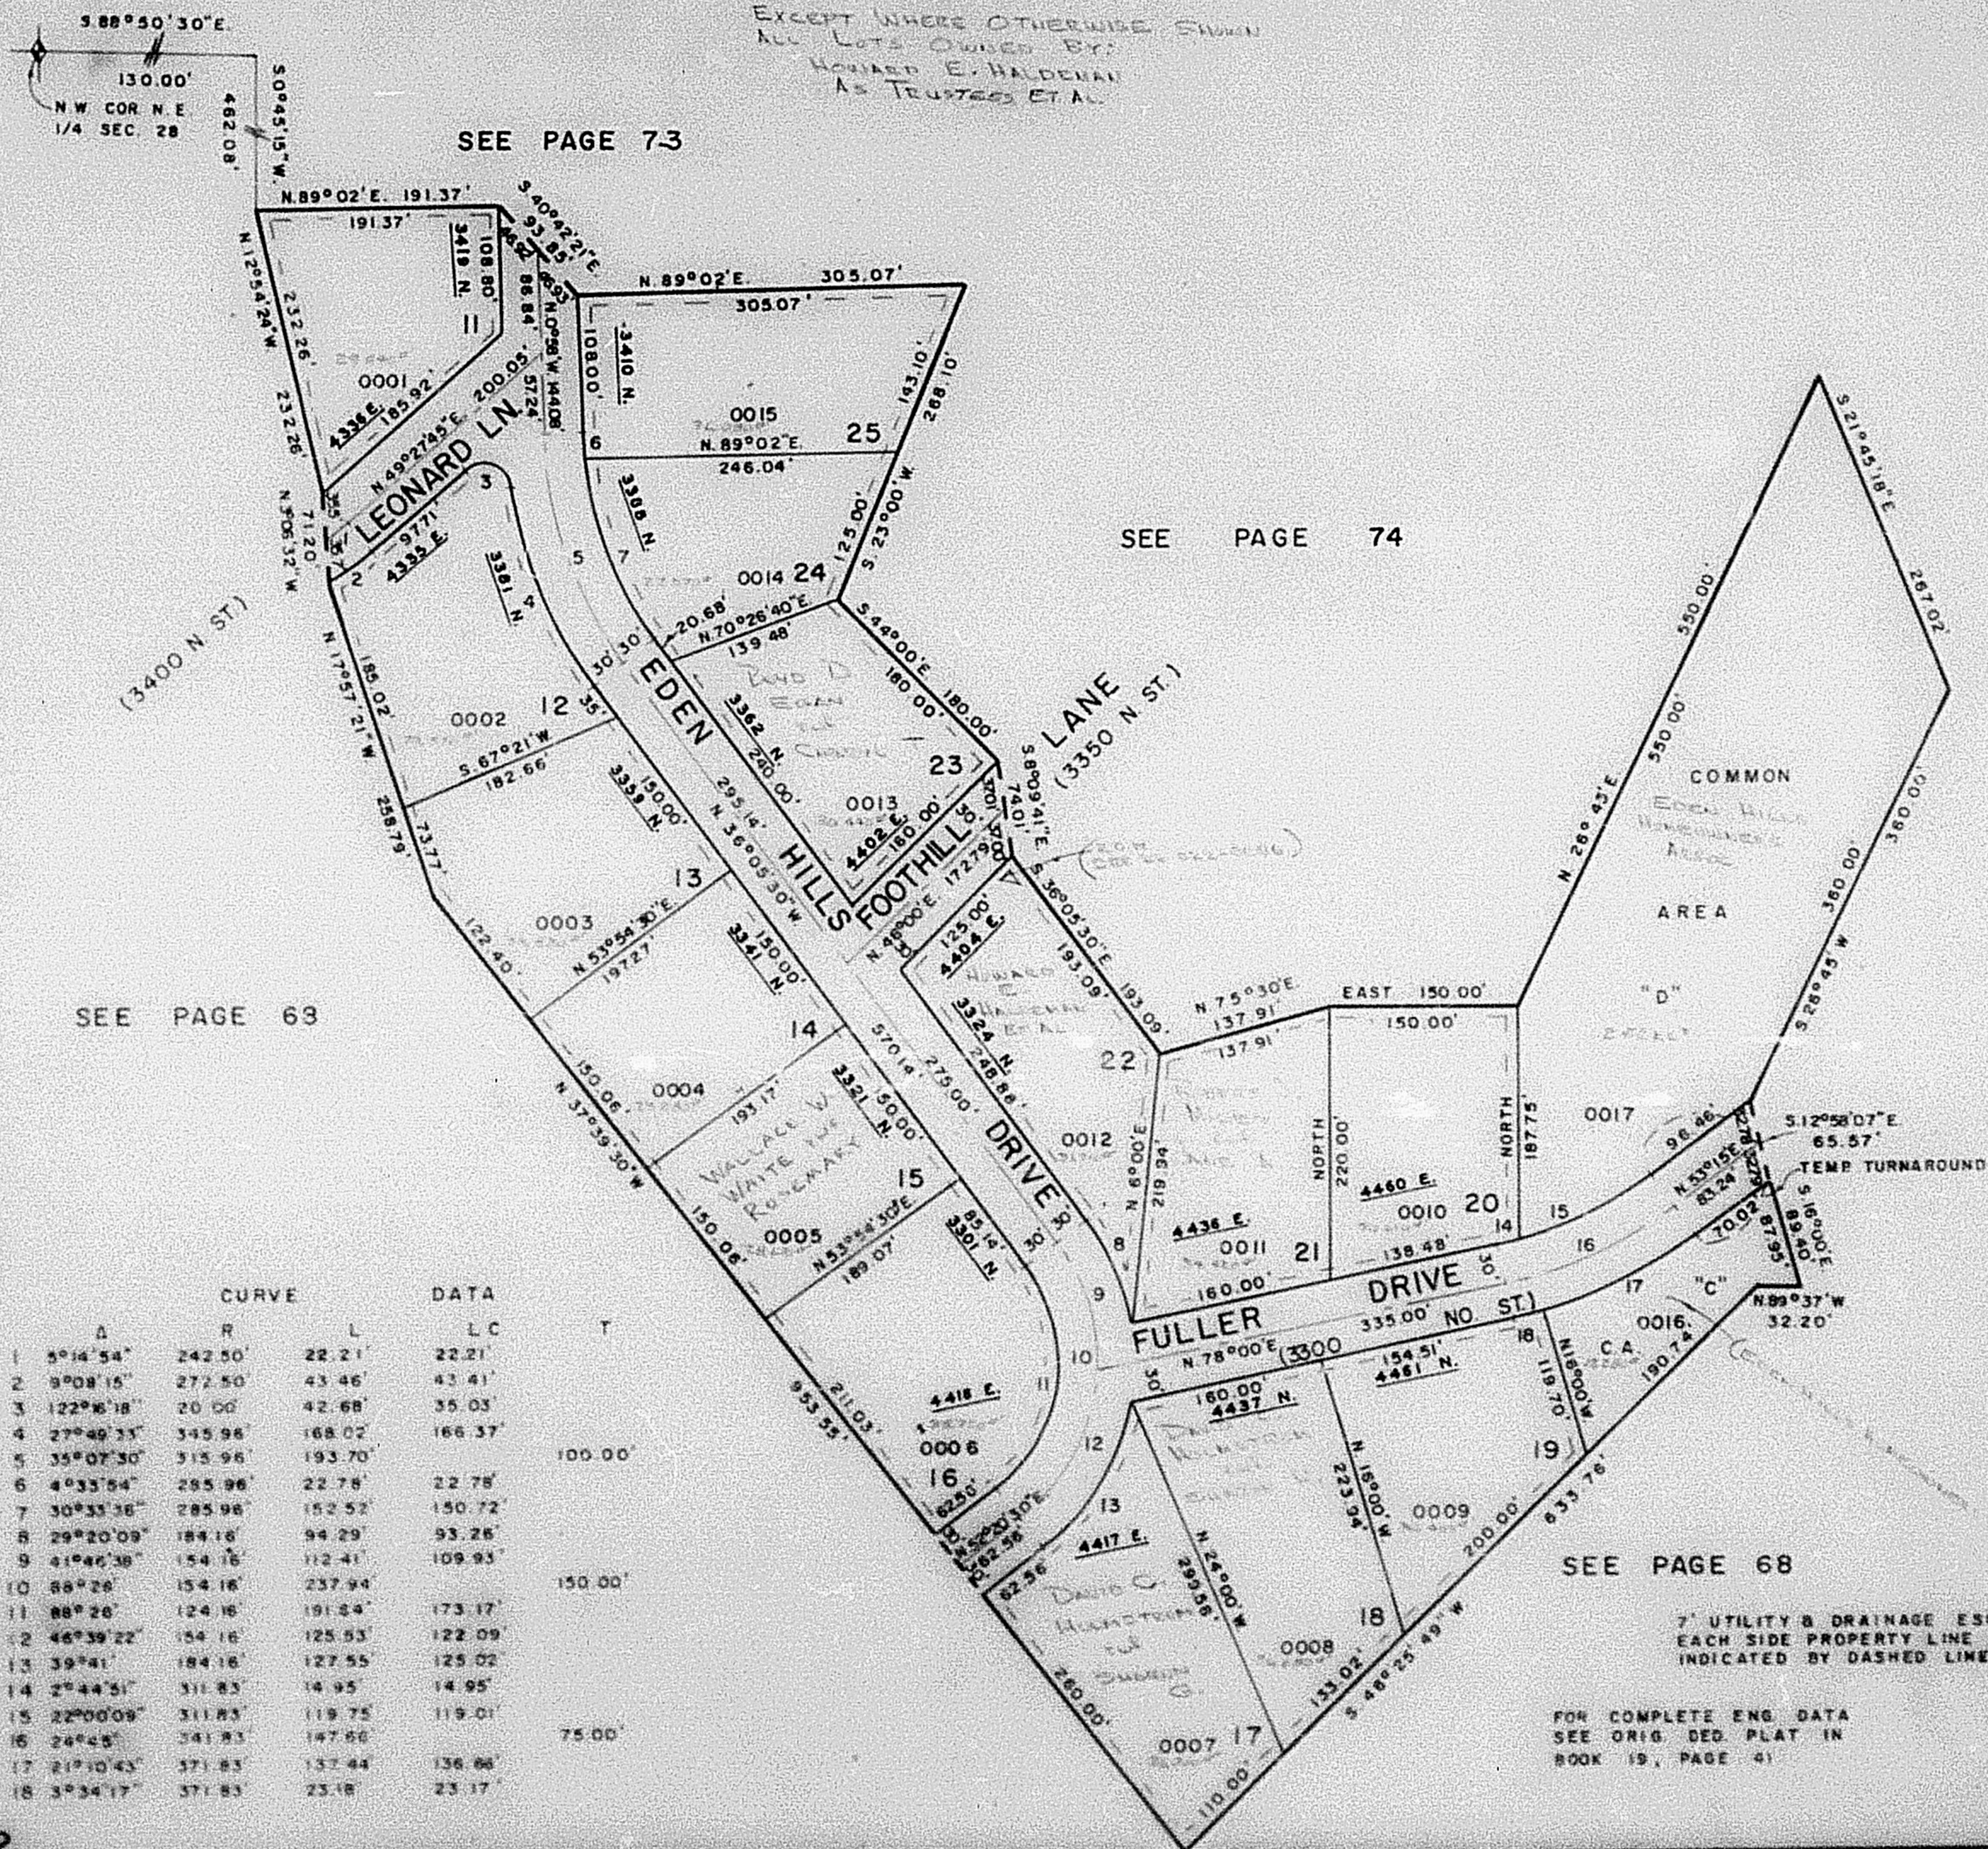

CURVE

DATA

	Δ	R	L	LC	T
1	5°14'54"	242.50'	22.21'	22.21'	
2	9°08'15"	272.50'	43.46'	43.41'	
3	122°46'18"	20.00'	42.68'	35.03'	
4	27°49'33"	345.96'	168.02'	166.37'	
5	35°07'30"	515.96'	193.70'		100.00'
6	4°33'54"	295.96'	22.78'	22.78'	
7	30°33'38"	285.96'	152.52'	150.72'	
8	29°20'09"	184.16'	94.29'	93.26'	
9	41°46'38"	154.16'	112.41'	109.93'	
10	88°26'	154.16'	237.94'		150.00'
11	88°26'	124.16'	191.24'	173.17'	
12	46°39'22"	134.16'	125.53'	122.09'	
13	39°41'	184.16'	127.55'	125.02'	
14	2°44'51"	311.83'	14.95'	14.95'	
15	22°00'09"	311.83'	119.75'	119.01'	
16	26°45'	341.83'	147.60'		75.00'
17	21°10'43"	171.83'	137.44'	136.66'	
18	3°34'17"	371.83'	23.18'	23.17'	