

PART OF N.E. 1/4 OF SEC. 28, T.7N., R.1E., S.L.B. & M.

70

EDEN HILLS SUBDIVISION NO. 2

TAXING UNIT: 28

IN WEBER COUNTY

PREFIX: 22-070

SCALE 1"=100'

EXCEPT WHERE OTHERWISE SHOWN
ALL LOTS OWNED BY:
HOWARD E. HALDENAN
AS TRUSTEES ET AL.

SEE PAGE 73

SEE PAGE 74


SEE PAGE 63

SEE PAGE 84

SEE PAGE 68

7' UTILITY & DRAINAGE ESMTS.
EACH SIDE PROPERTY LINE AS
INDICATED BY DASHED LINES

FOR COMPLETE ENG. DATA
SEE ORIG. DED. PLAT IN
BOOK 19, PAGE 41

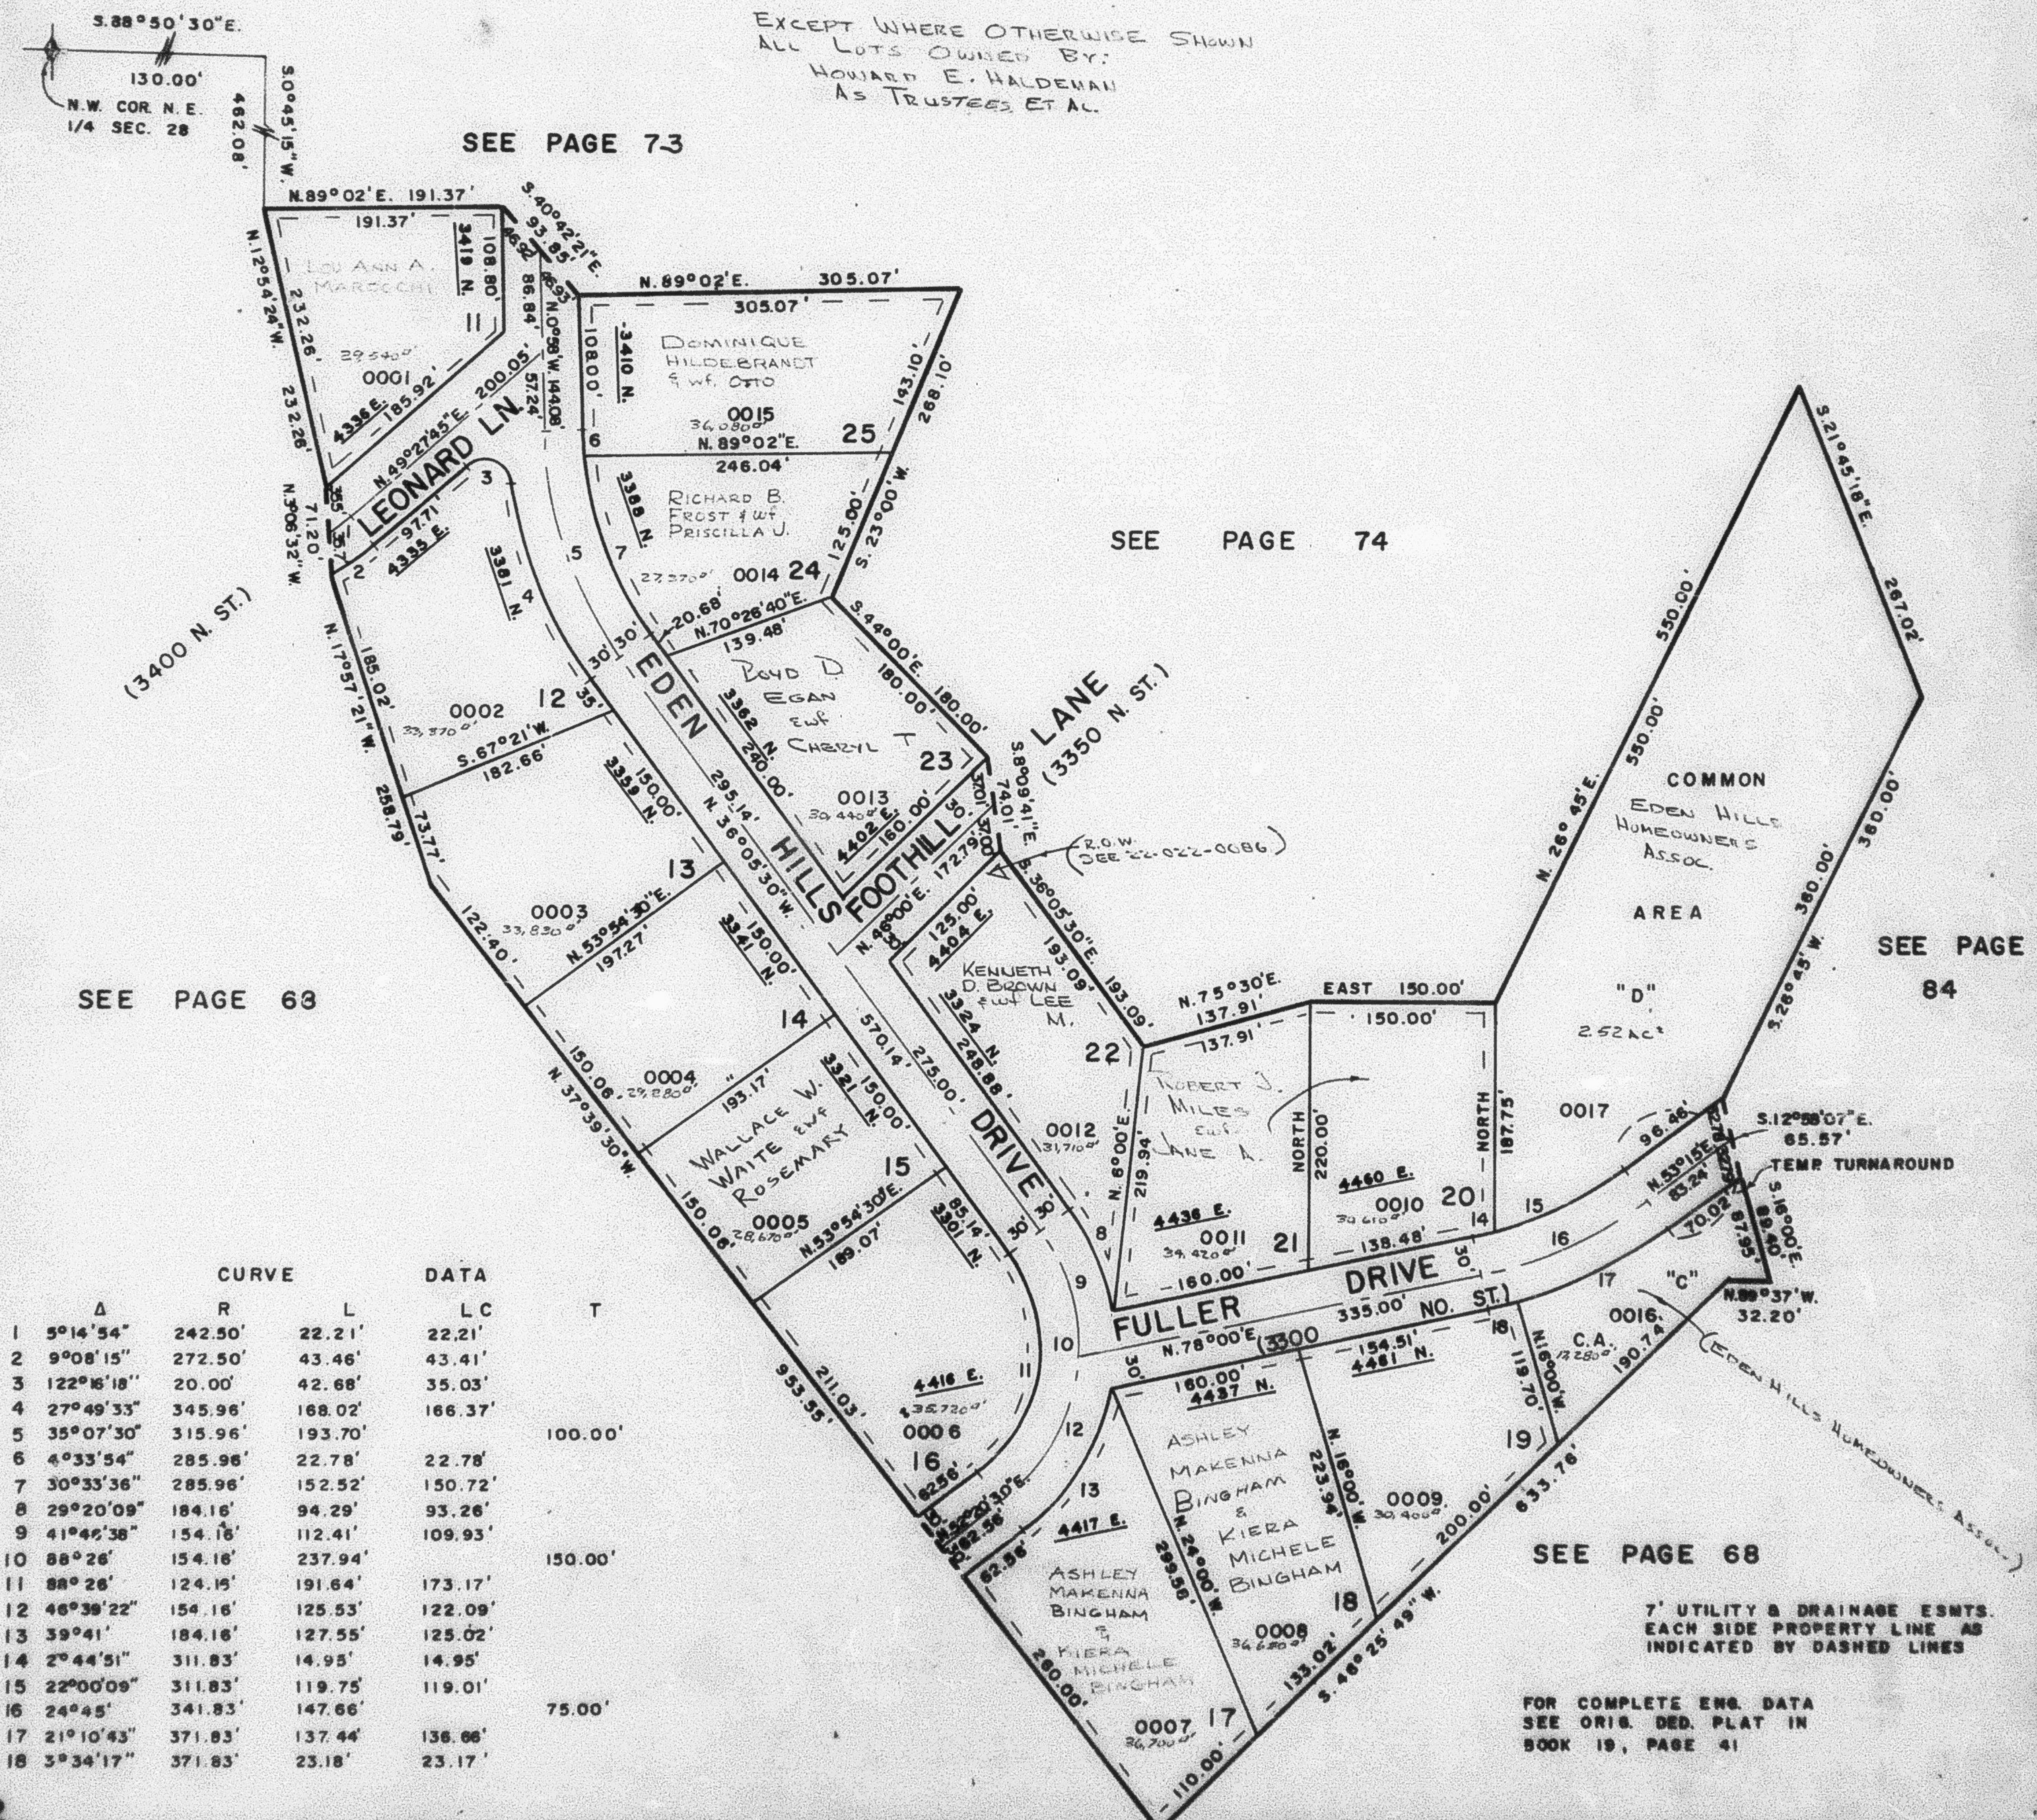

	CURVE		DATA	
	Δ	R	L	LC
1	5°14'54"	242.50'	22.21'	22.21'
2	9°08'15"	272.50'	43.46'	43.41'
3	122°16'18"	20.00'	42.68'	35.03'
4	27°49'33"	345.96'	188.02'	166.37'
5	35°07'30"	315.96'	193.70'	
6	4°33'54"	285.96'	22.78'	22.78'
7	30°33'36"	285.96'	152.52'	150.72'
8	29°20'09"	184.16'	94.29'	93.26'
9	41°42'38"	154.16'	112.41'	109.93'
10	88°26'	154.16'	237.94'	
11	88°26'	124.15'	191.64'	173.17'
12	46°38'22"	154.16'	125.53'	122.09'
13	39°41'	184.16'	127.55'	125.02'
14	2°44'51"	311.83'	14.95'	14.95'
15	22°00'09"	311.83'	119.75'	119.01'
16	24°45'	341.83'	147.66'	
17	21°10'43"	371.83'	137.44'	136.66'
18	3°34'17"	371.83'	23.18'	23.17'