

PART OF N.E. 1/4 OF SEC. 28, T.7N., R.1E., S.1B.B.M.
EDEN HILLS SUBDIVISION NO. 2

TAXING UNIT 28

IN WEBER COUNTY

SCALE 1"=100'

PREFIX 22-070


EXCEPT WHERE OTHERWISE SHOWN
 ALL LOTS OWNED BY:
 HOWARD E. HALDEMAN
 AS TRUSTEES ET AL

SEE PAGE 73

SEE PAGE 74

SEE PAGE 63

SEE PAGE 64

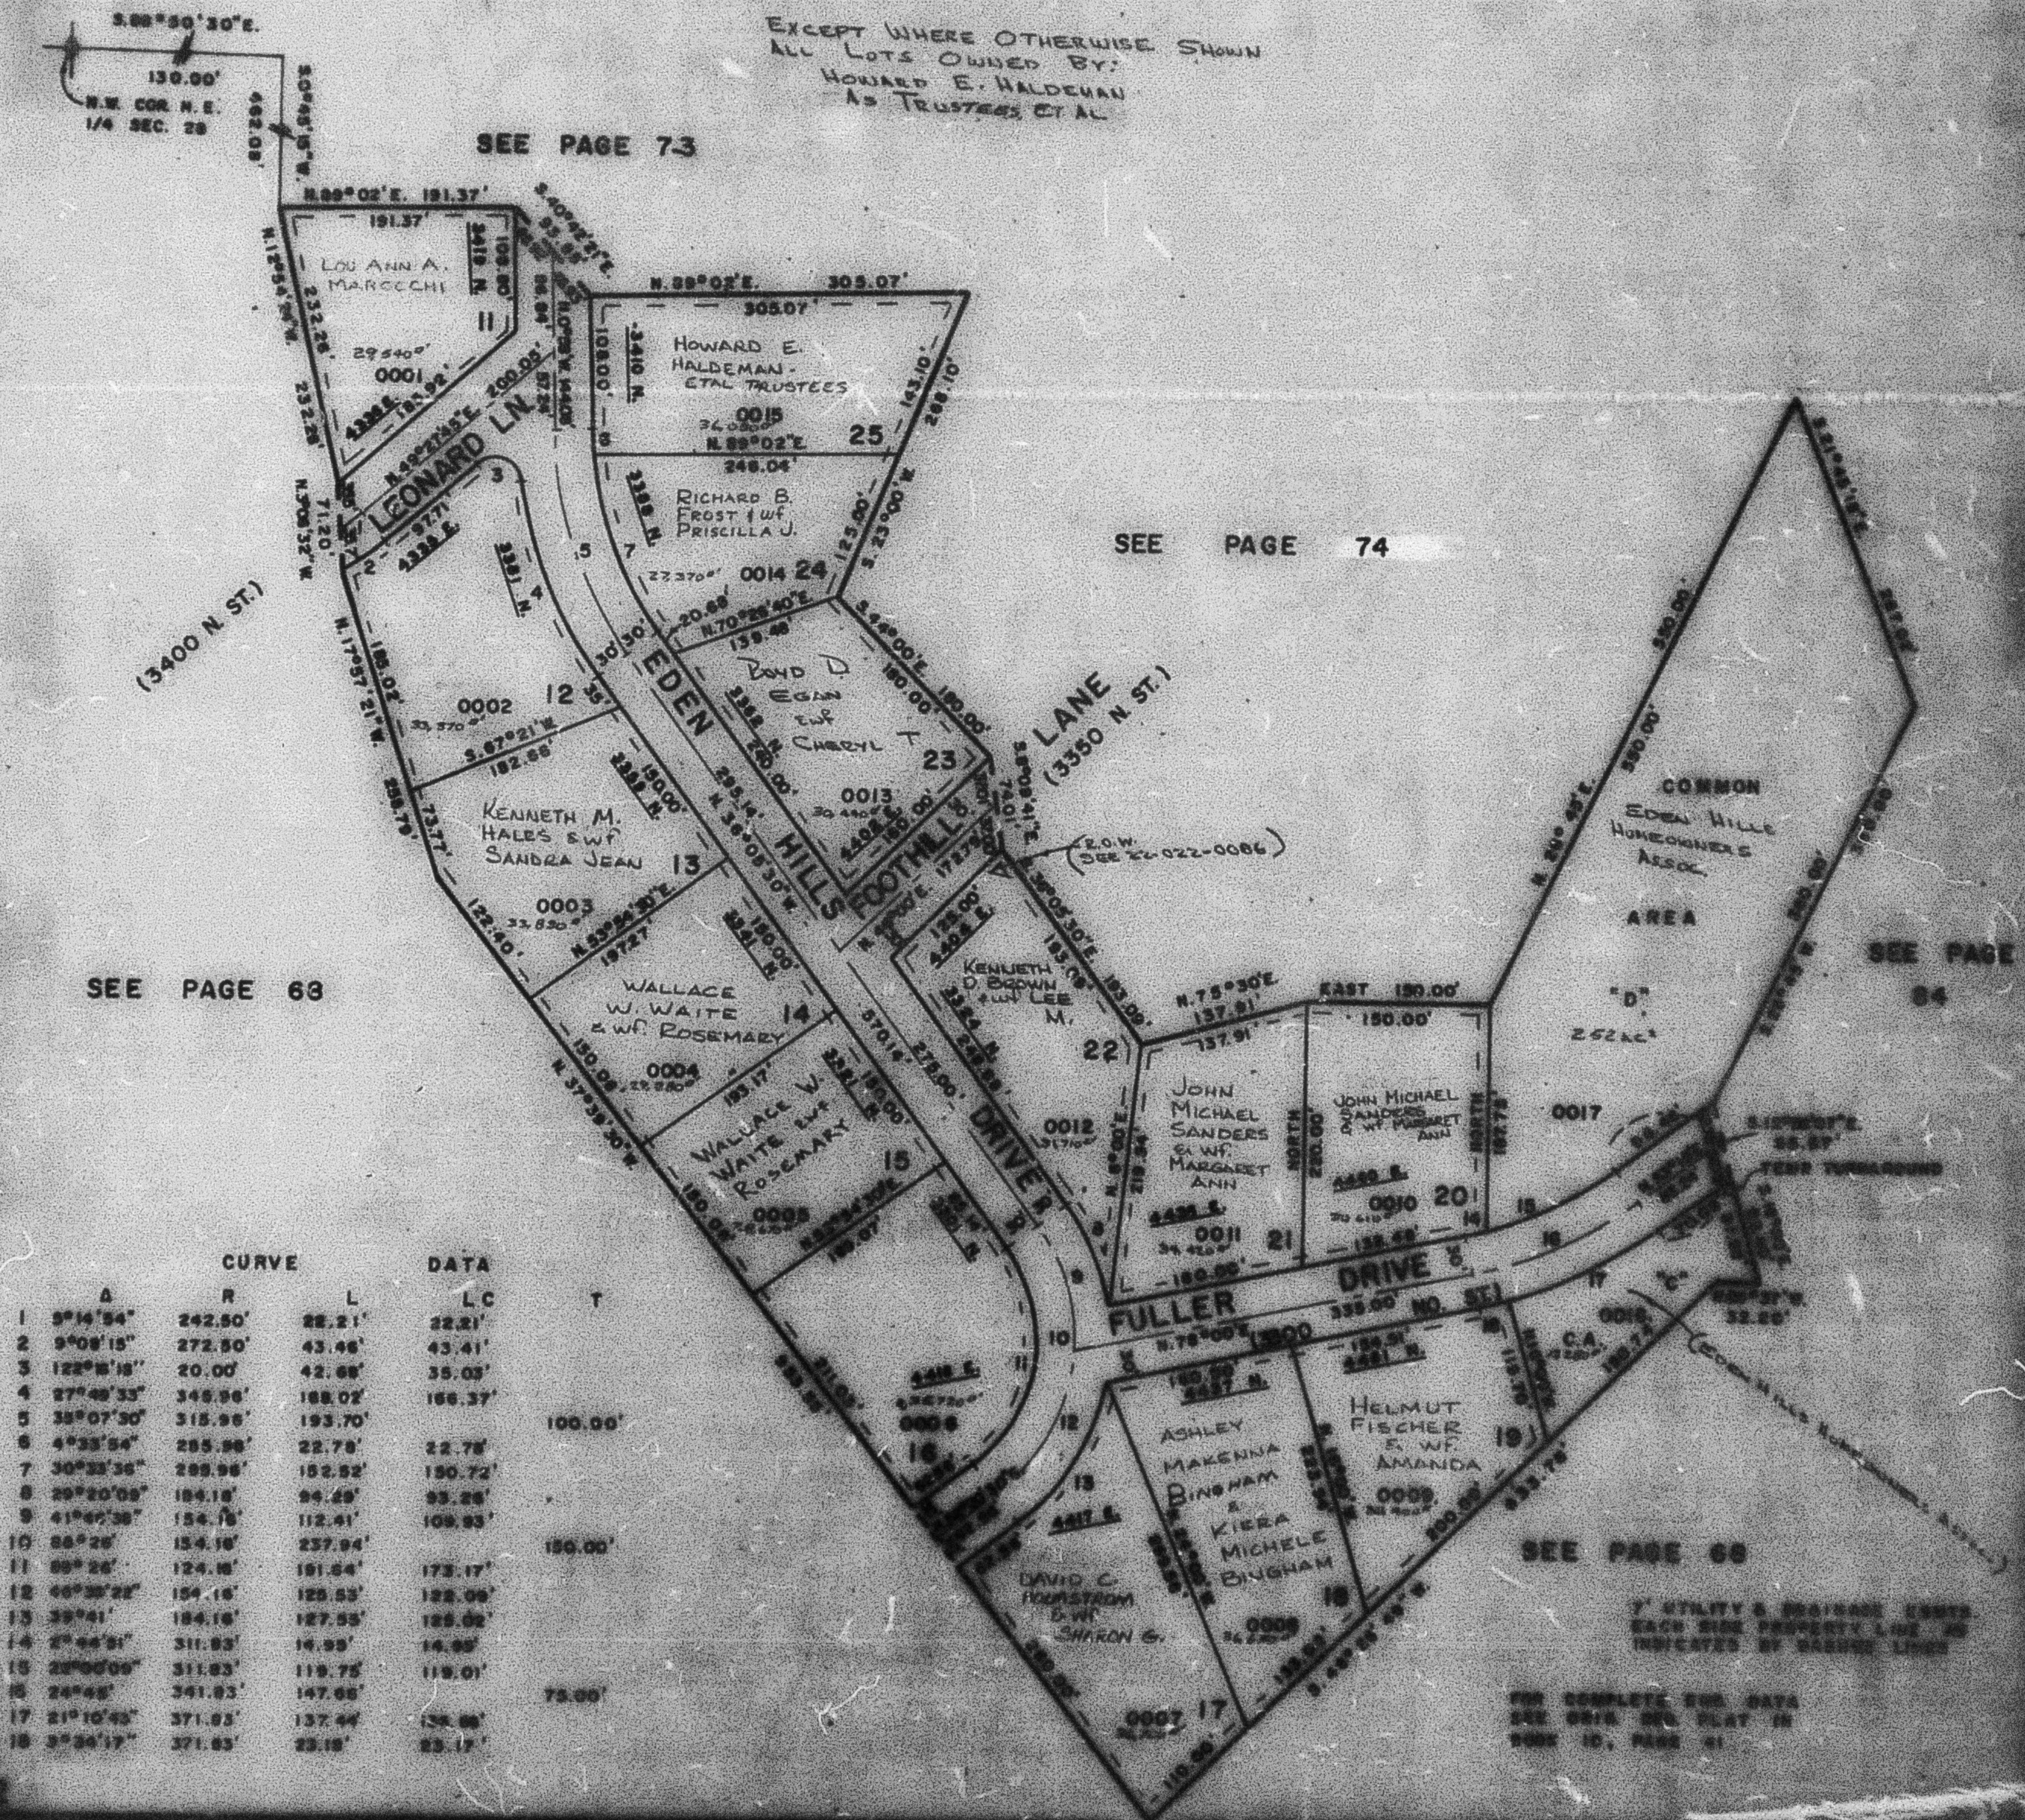

SEE PAGE 66

7" UTILITY & EGRESS LINES
 EACH SIDE PROPERTY LINE AS
 INDICATED BY DASHED LINES

FOR COMPLETE SUB DATA
 SEE 2014 SUB PLAT IN
 BOOK 10, PAGE 41