

PART OF THE S. 1/2 OF SEC. 21 & N.E. 1/4 OF SEC. 28, T.7N., R.1E., S.L.B. & M.

EDEN HILLS SUBDIVISION NO. 3

LOTS 26-38, 43-47

IN WEBER COUNTY

SCALE 1" = 100'

TAXING UNIT: 36, 317

SEE PAGE 15-3

SEE PAGE 15-2


SEE PAGE 15-3

SEE PAGE 22-4

SEE PAGE 68

SEE PAGE 74

SEE PAGE 70

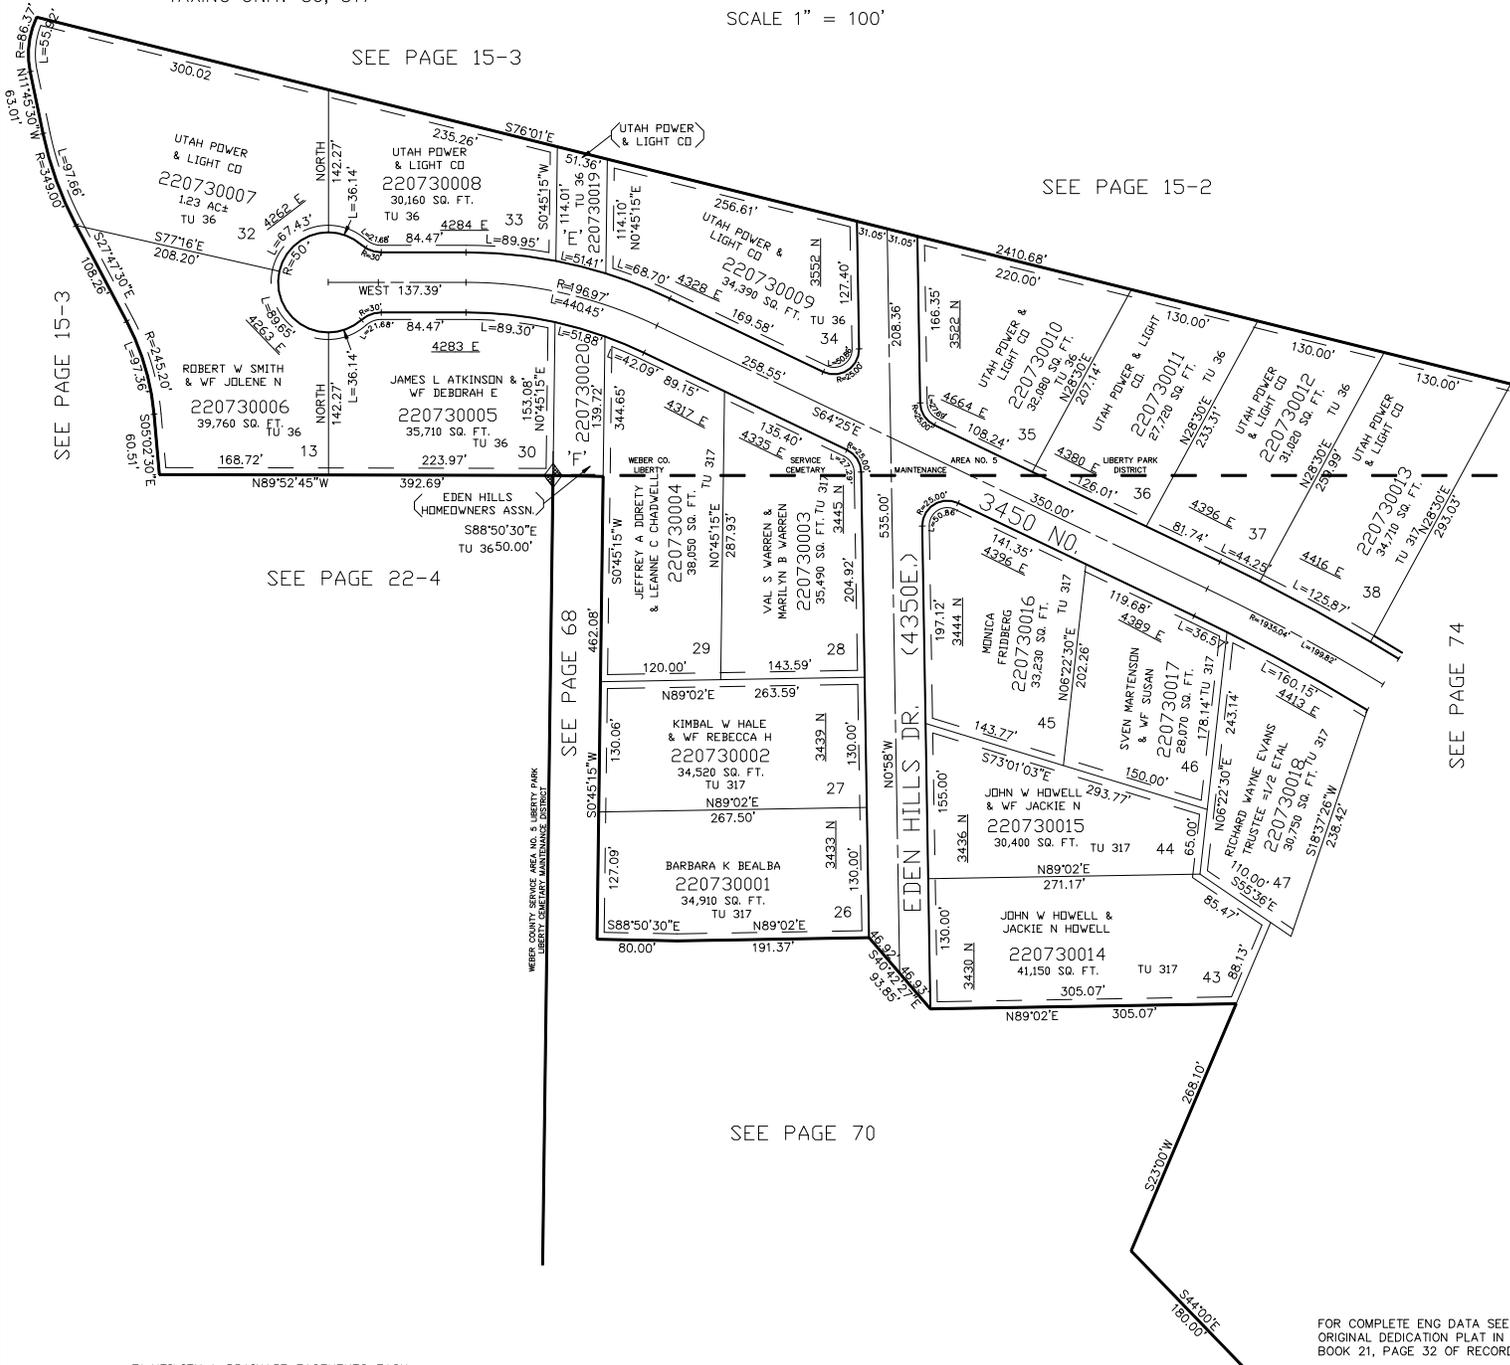

7' UTILITY & DRAINAGE EASEMENTS EACH SIDE OF PROPERTY LINES AS INDICATED BY DASHED LINES EXCEPT AS OTHERWISE SHOWN.

FOR COMPLETE ENG DATA SEE ORIGINAL DEDICATION PLAT IN BOOK 21, PAGE 32 OF RECORDS.