

PART OF THE S. 1/2 OF SEC. 21 & N.E. 1/4 OF SEC. 28, T.7N., R.1E., S.L.B. & M.

EDEN HILLS SUBDIVISION NO. 3

LOTS 26-38, 43-47

IN WEBER COUNTY

SCALE 1" = 100'

TAXING UNIT: 36, 317

SEE PAGE 15-3


SEE PAGE 15-2

SEE PAGE 22-4

SEE PAGE 68

SEE PAGE 70

SEE PAGE 74

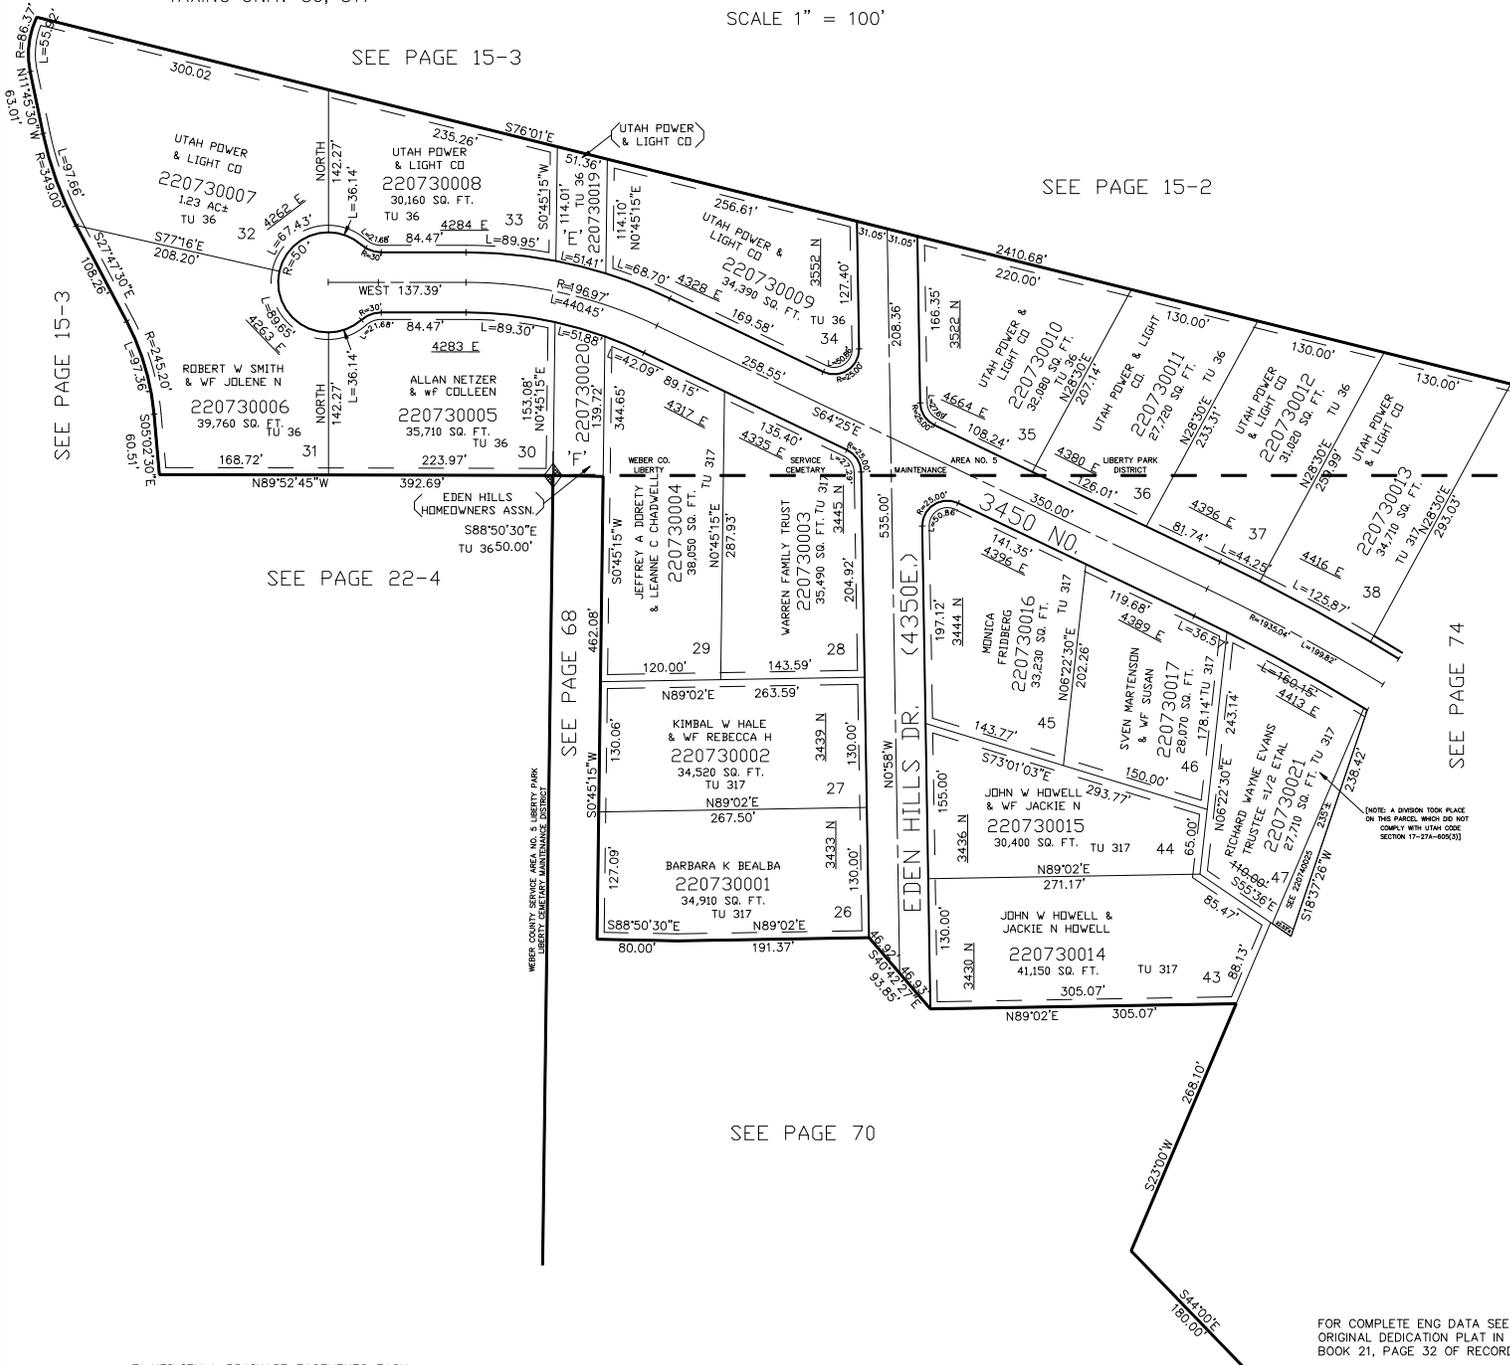

NOTE: A DIVISION TOOK PLACE ON THIS PAPER, WHICH DOES NOT COMPLY WITH UTAH CODE SECTION 17-27A-600(3)

FOR COMPLETE ENG DATA SEE ORIGINAL DEDICATION PLAT IN BOOK 21, PAGE 32 OF RECORDS.

7' UTILITY & DRAINAGE EASEMENTS EACH SIDE OF PROPERTY LINES AS INDICATED BY DASHED LINES EXCEPT AS OTHERWISE SHOWN.