

74

TAXING UNIT 28

PREFIX : 22 - 74

IN WEBER COUNTY
LOTS 39-42, 48-61

SCALE: 1"=100'

SEE PAGE 15-2


* SEE CORRECTION AFFIDAVIT
(1235-486)

EXCEPT WHERE OTHERWISE SHOWN
ALL LOTS OWNED BY
SOUTH TIRE CO OF OGDEN
-TRUSTEE-

**NOTE: FOR COMPLETE ENG. DATA SEE ORIG.
DED. PLAT IN BOOK 21, PAGE 32**

NOTE : 7' UTILITY & DRAINAGE EASEMENTS
EACH SIDE OF PROPERTY LINES AS
INDICATED BY DASHED LINES UNLESS
SHOWN OTHERWISE.

SEE PAGE 73

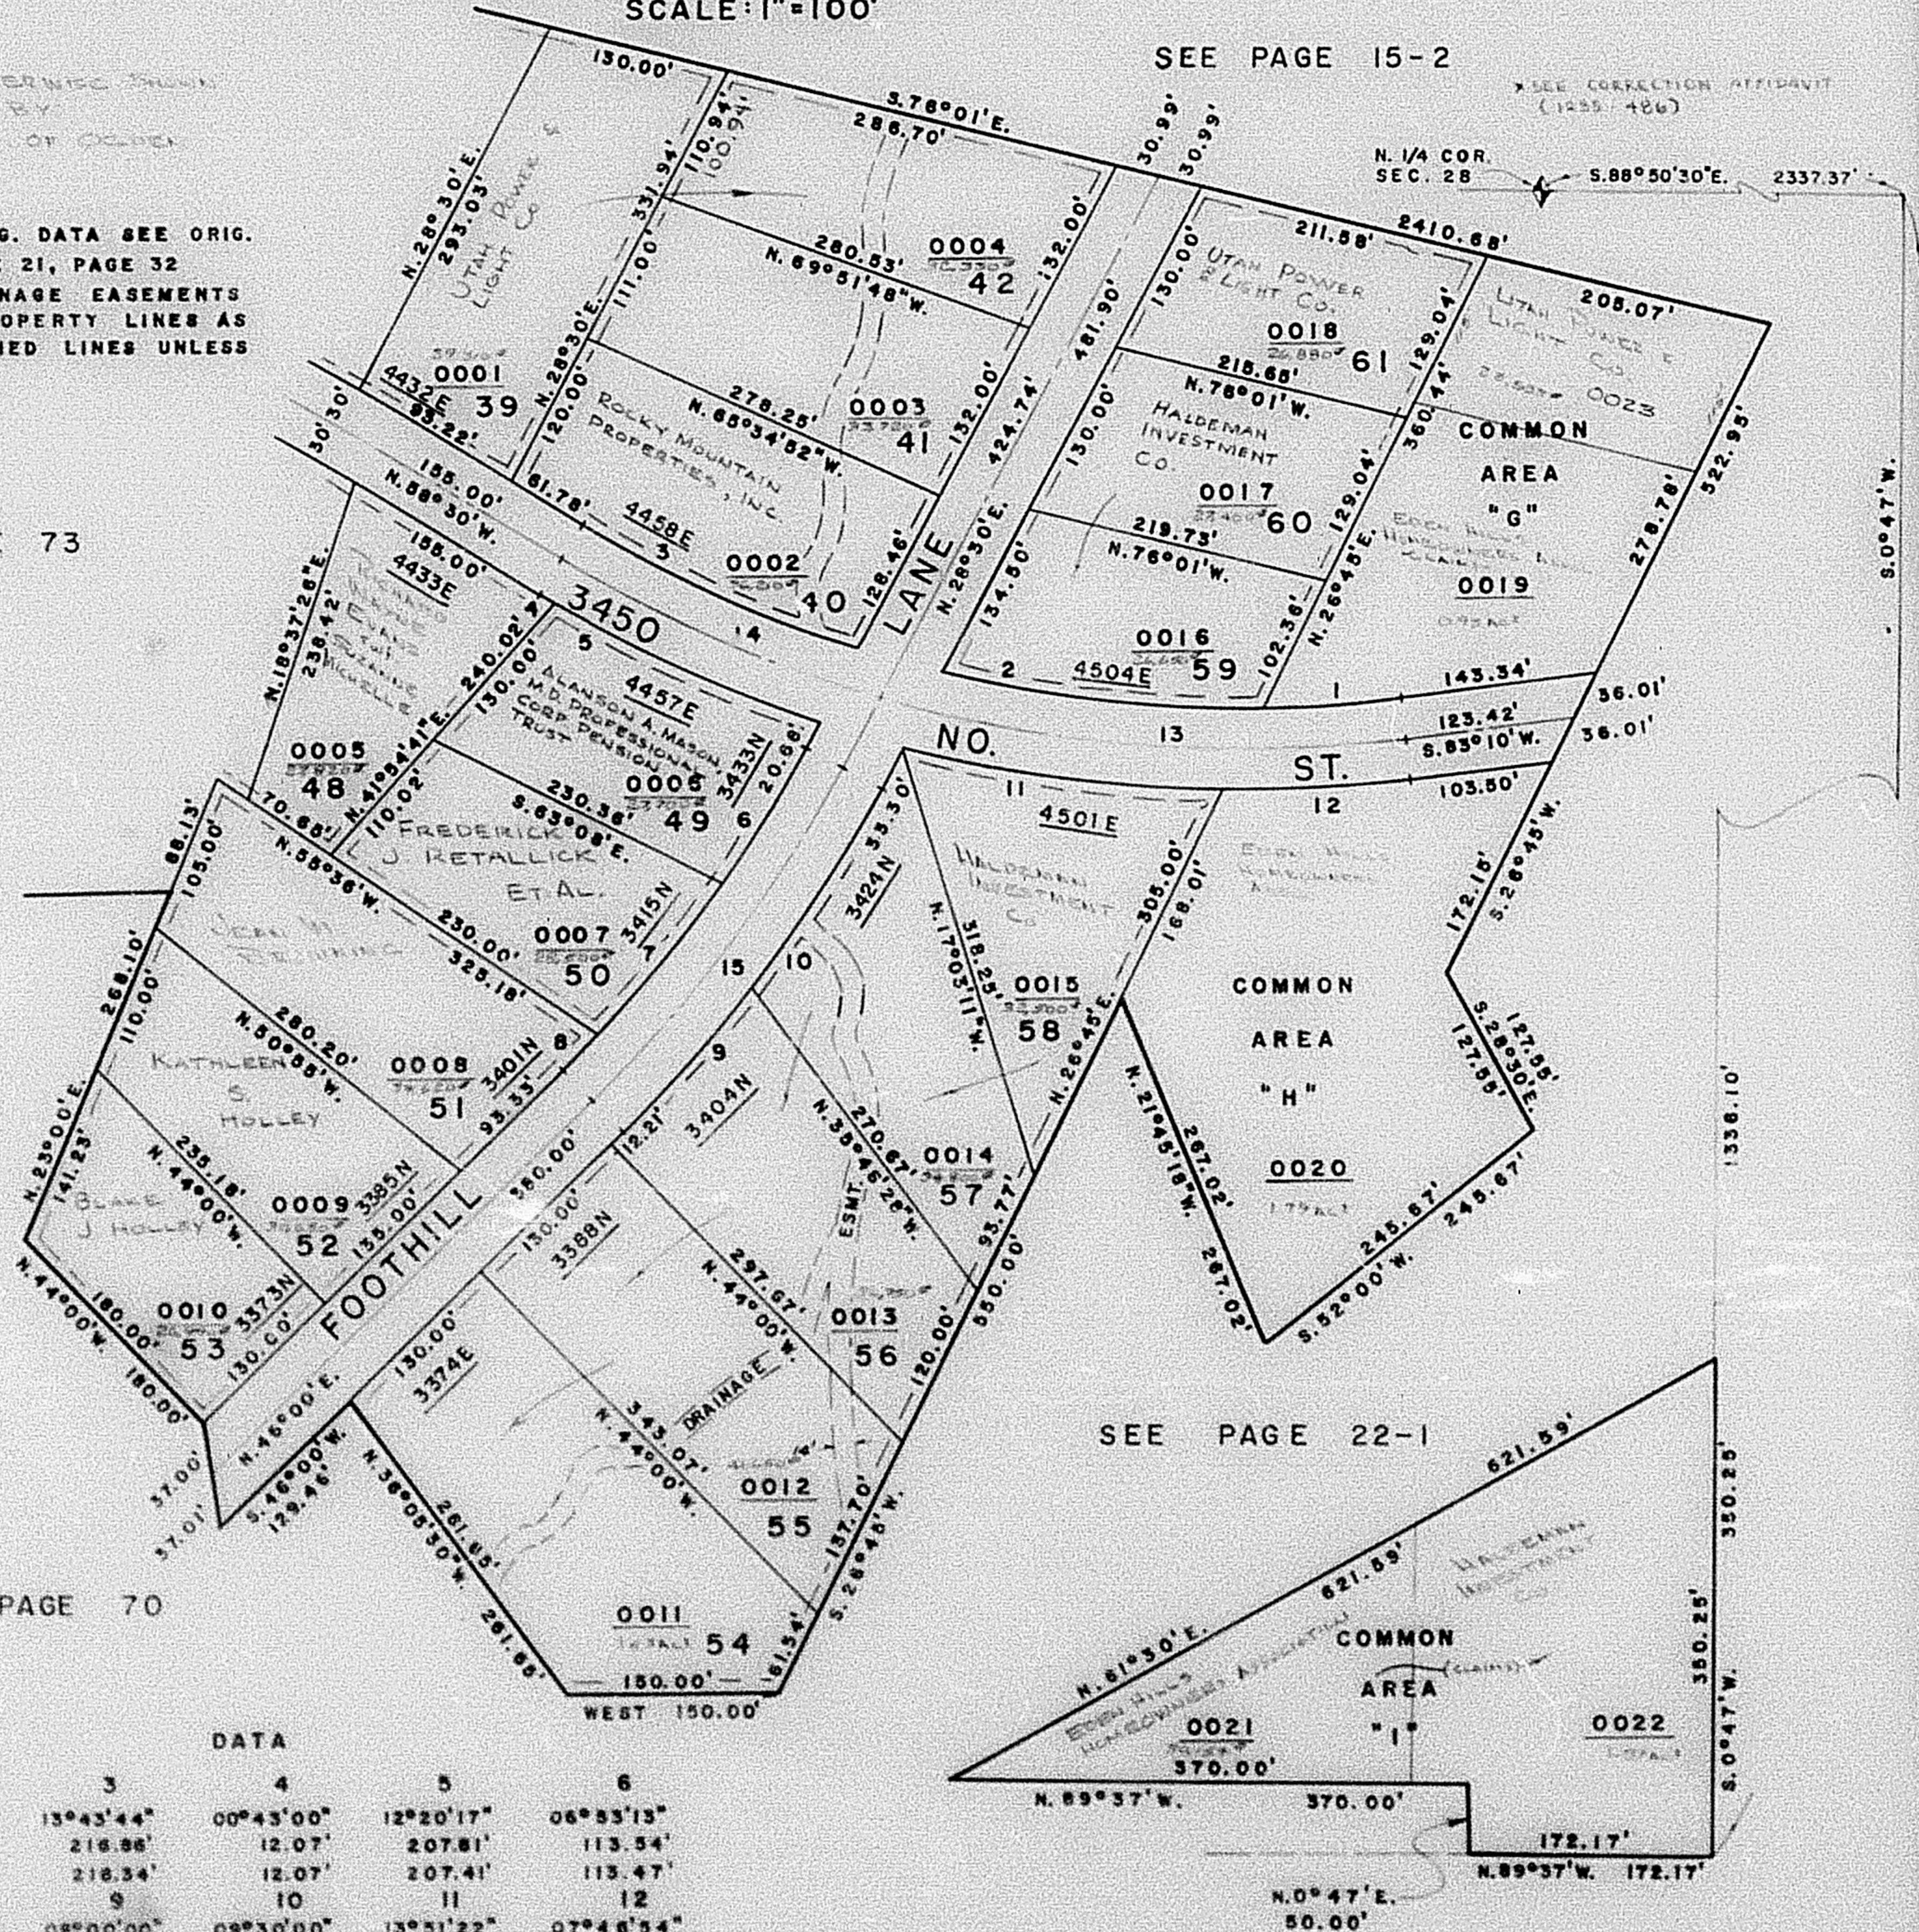

SEE PAGE 22-1

SEE PAGE 70

CURVE			DATA		
1	2	3	4	5	6
A* 05°55'50"	14°46'47"	13°43'44"	00°43'00"	12°20'17"	06°53'13"
L* 93.68'	233.46'	216.86'	12.07'	207.61'	113.54'
LC* 93.63'	232.61'	216.34'	12.07'	207.41'	113.47'
7	8	9	10	11	12
A* 08°29'31"	02°07'16"	02°00'00"	09°30'00"	13°31'22"	07°46'54"
L* 140.00'	34.97'	140.26'	166.36'	233.38'	131.07'
LC* 139.87'	34.97'	140.15'	166.36'	232.81'	130.97'
13	14	15			
A* 23°04'59"	15°15'21"	17°30'00"			
L* 576.61'	246.96'	297.67'			
R* 935.02'	935.02'	974.57'			
T*		150.00'			