

PART OF THE S. 1/2 OF SEC. 21 & N.E. 1/4 OF SEC. 28, T.7N., R.1E., S.L.B. & M.

EDEN HILLS SUBDIVISION NO. 3

LOTS 39-42, 48-61

IN WEBER COUNTY


SCALE 1" = 100'

TAXING UNIT: 317

SEE PAGE 15-2

*SEE CORRECTION AFFIDAVIT (1235-486)

SEE PAGE 73

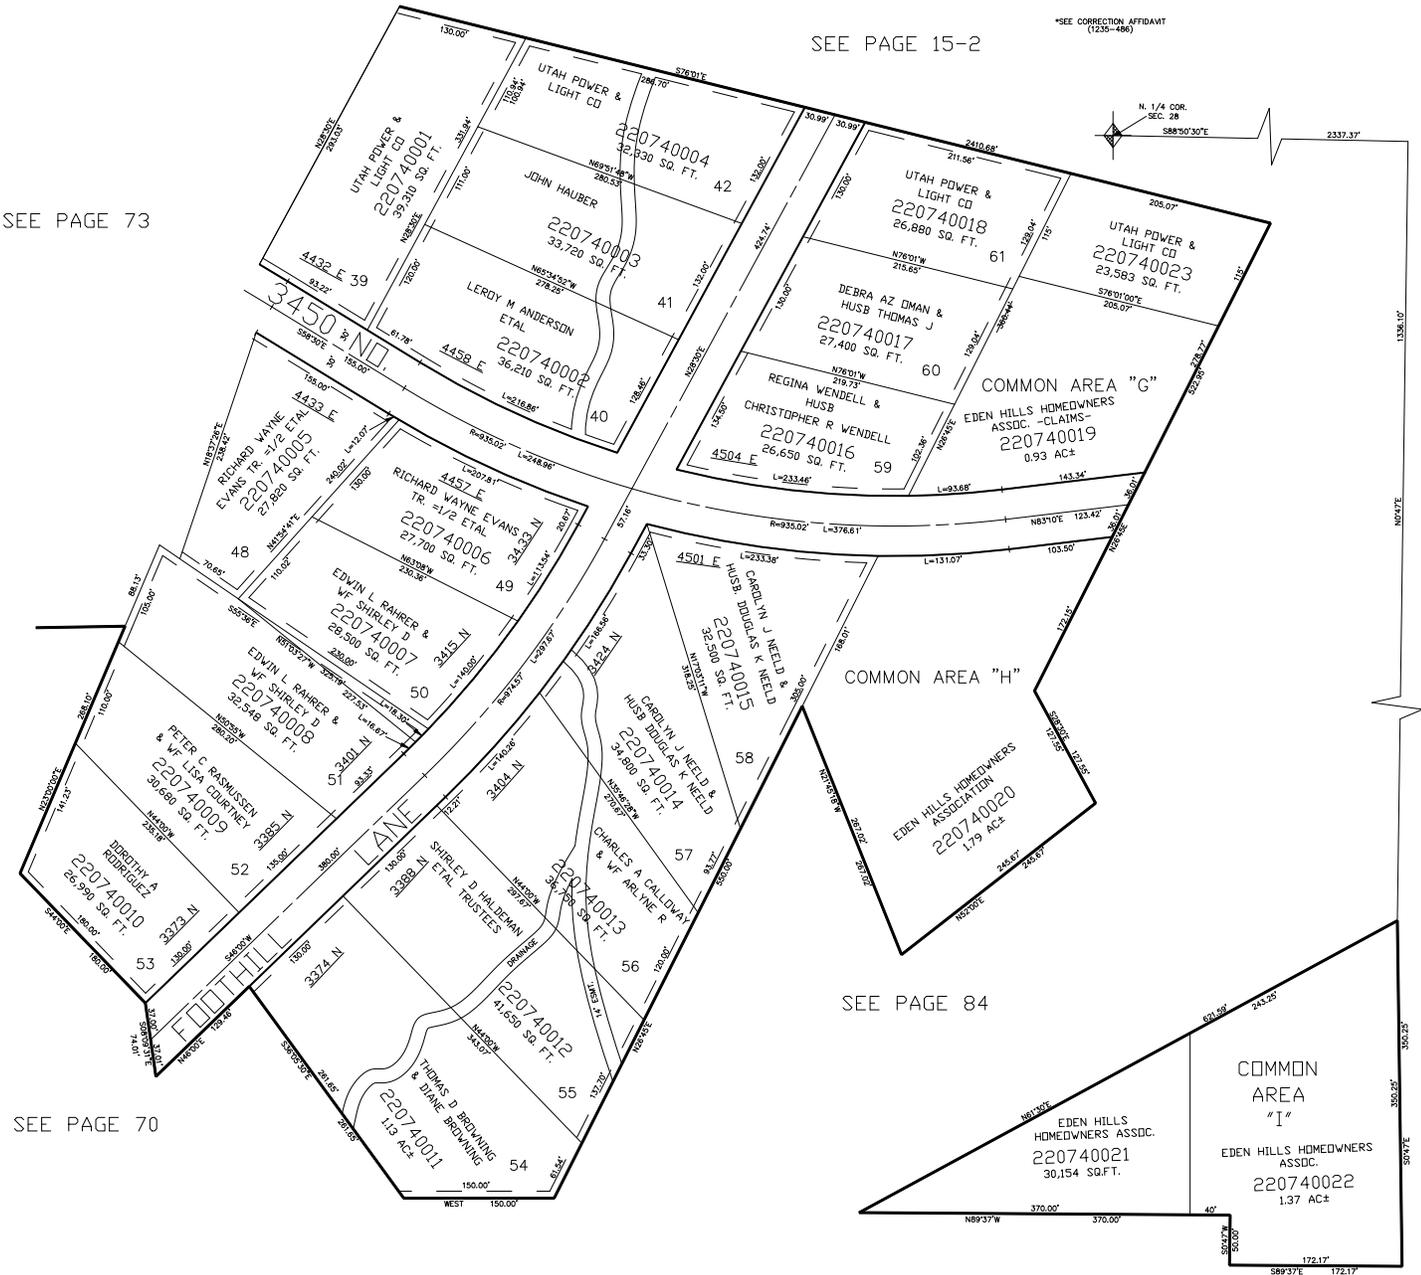

SEE PAGE 70

SEE PAGE 84

7' UTILITY & DRAINAGE EASEMENTS EACH SIDE OF PROPERTY LINES AS INDICATED BY DASHED LINES EXCEPT AS OTHERWISE SHOWN.

FOR COMPLETE ENG DATA SEE ORIGINAL DEDICATION PLAT IN BOOK 21, PAGE 32 OF RECORDS.