

PART OF THE S. 1/2 OF SEC. 21 & N.E. 1/4 OF SEC. 28, T.7N., R.1E., S.L.B. & M.

74

EDEN HILLS SUBDIVISION NO. 3

LOTS 39-42, 48-61

TAXING UNIT: 28

IN WEBER COUNTY


SCALE 1" = 100'

SEE PAGE 15-2

*SEE CORRECTION AFFIDAVIT
(1235-486)

SEE PAGE 73

(NOTE: THIS DIVISION DOES NOT
COMPLY WITH UTAH CODE
SECTION 17-276-605(3))

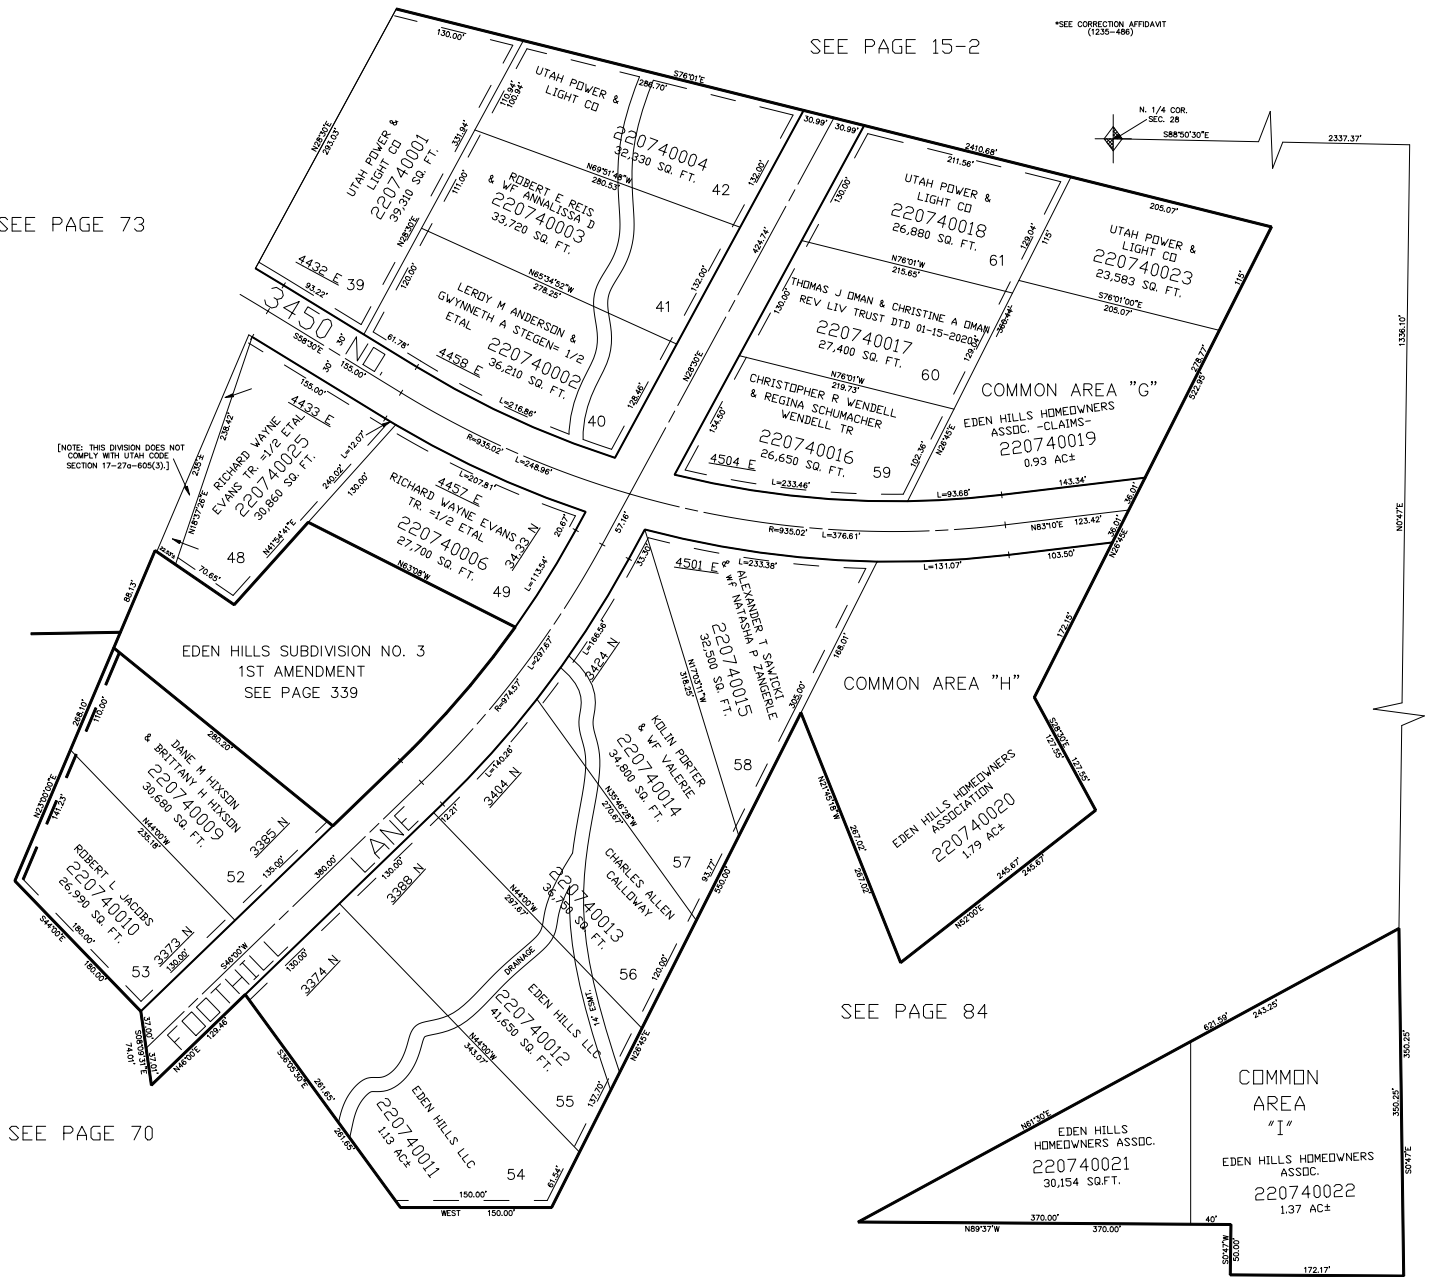

SEE PAGE 70

SEE PAGE 84

7' UTILITY & DRAINAGE EASEMENTS EACH
SIDE OF PROPERTY LINES AS INDICATED
BY DASHED LINES EXCEPT AS OTHERWISE
SHOWN.

FOR COMPLETE ENG DATA SEE
ORIGINAL DEDICATION PLAT IN
BOOK 21, PAGE 32 OF RECORDS.

FOR TAX PURPOSES ONLY

MTT 09-96