


76

PREFIX: 22 - 076

EXCEPT WHERE OTHERWISE SHOWN
ALL LOTS OWNED BY
F. J. ASSOCIATES

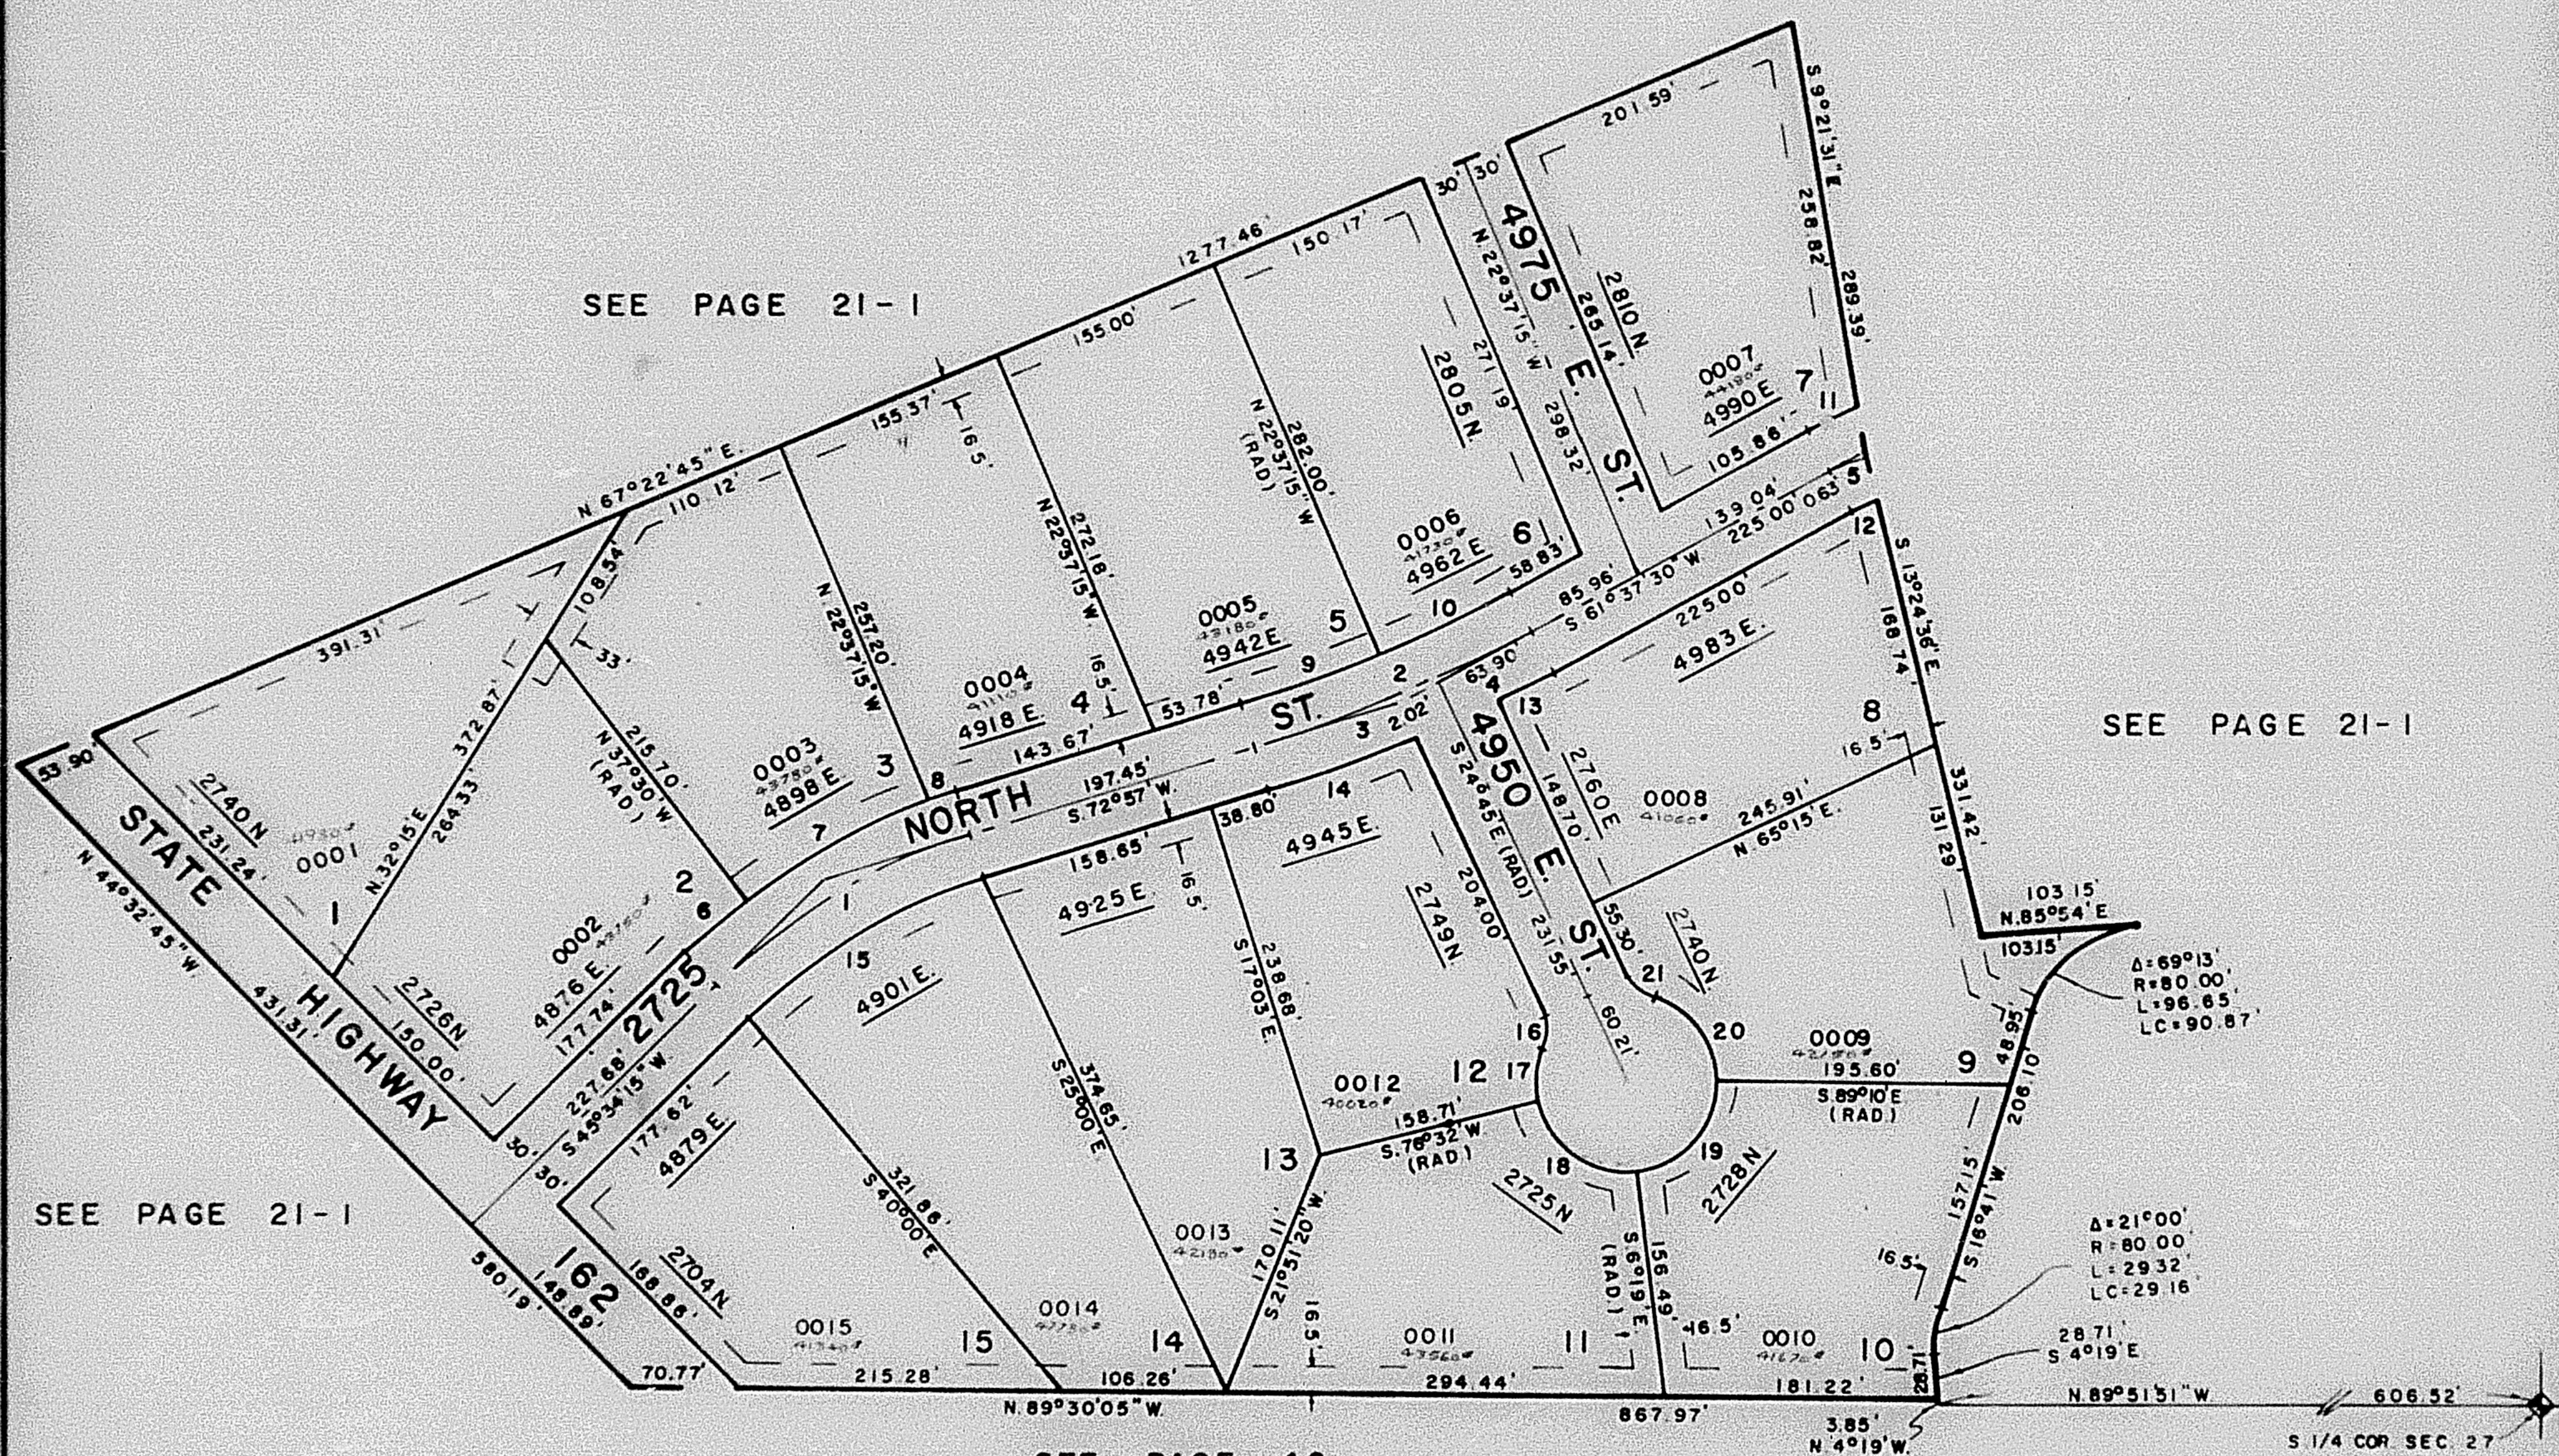

SEE PAGE 46

CURVE						DATA								
1	2	3	4	5	6	7	8	9	10	11	12	13	14	15
Δ = 27° 22' 45"	11° 19' 30"	7° 42'	3° 37' 30"	2° 35' 33"	6° 55' 45"	18° 50'	1° 37'	5° 57'	5° 22' 30"	3° 23' 58"	1° 55' 21"	1° 58' 11"	6° 02' 41"	27° 22' 45"
R = 410.54'	1008.55'	1008.55'	1008.55'	593.34'	440.54'	440.54'	440.54'	978.55'	978.55'	623.34'	563.34'	1038.55'	1038.55'	380.54'
L = 196.18'	199.35'	135.54'	63.81'	26.85'	53.28'	144.81'	12.43'	101.62'	91.80'	36.98'	18.90'	35.70'	109.57'	81.84'
LC = 194.32'	199.02'	135.44'	63.80'	26.85'	53.25'	144.16'	12.43'	101.57'	91.77'	36.98'	18.90'	35.70'	109.52'	80.12'
T = 100.00'	100.00'													

16	17	18	19	20	21
Δ = 45° 05' 57"	33° 48' 57"	82° 51'	82° 51'	70° 40' 57"	45° 05' 57"
R = 30.00'	55.00'	55.00'	55.00'	55.00'	30.00'
L = 23.61'	32.46'	79.53'	79.53'	67.85'	23.61'
LC = 23.01'	31.49'	72.78'	72.78'	63.63'	23.01'

FOR COMPLETE ENG DATA
SEE ORIG DED. PLAT IN
BOOK 21, PAGE 88

FOR COMPLETE ENG DATA
SEE ORIG DED PLAT IN
BOOK 21, PAGE 88