

PART OF S.W. 1/4 SEC. 27, T. 7 N., R. 1 E., S.L.B. & M.

76

EDEN MEADOWS SUBDIVISION


TAXING UNIT 28

IN WEBER COUNTY

PREFIX 22-076

SCALE 1"=100'

EXCEPT WHERE OTHERWISE SHOWN
ALL LOTS OWNED BY
F&J ASSOCIATES

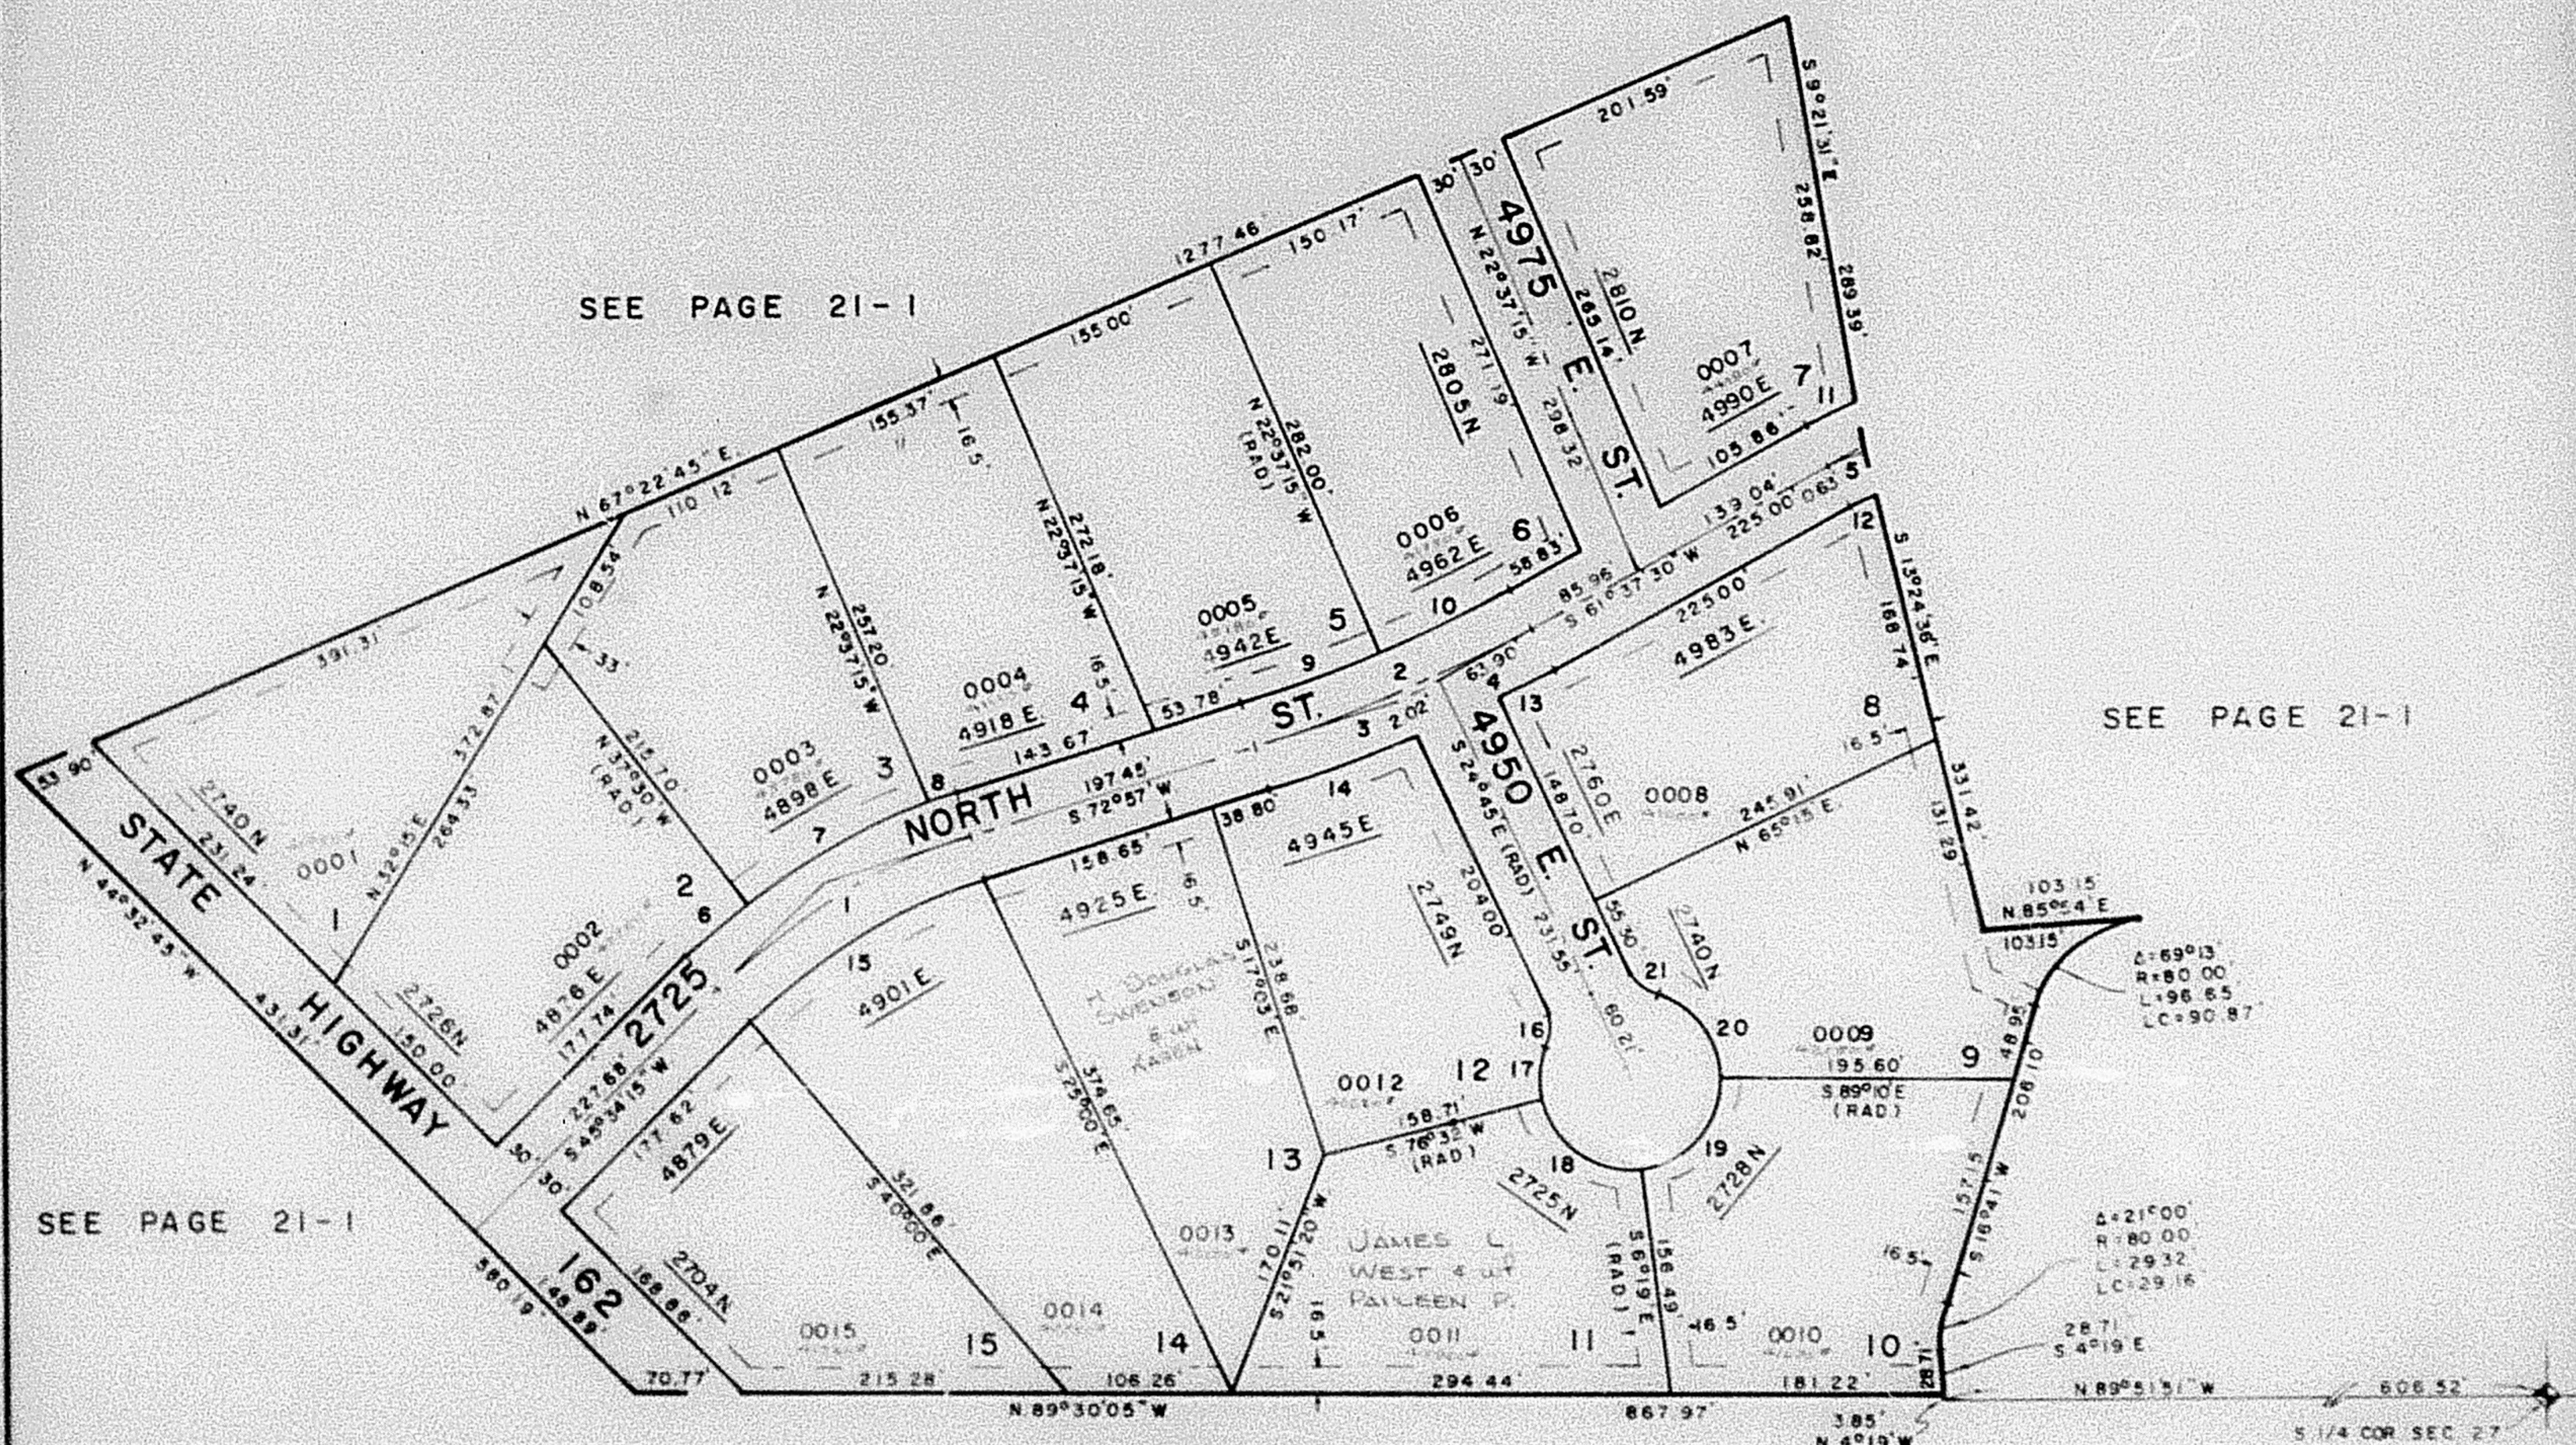

SEE PAGE 46

CURVE DATA

1	2	3	4	5	6	7	8	9	10	11	12	13	14	15
Δ=27°22'45"	Δ=19°30'	Δ=42°37'30"	Δ=37°37'30"	Δ=25°33'	Δ=55°45'	Δ=8°50'	Δ=13°37'	Δ=5°57'	Δ=22°30'	Δ=23°58'	Δ=55°21'	Δ=58°11'	Δ=92°41'	Δ=22°45'
R=410.54	R=1008.55	R=1008.55	R=1008.55	R=593.34	R=440.54	R=440.54	R=440.54	R=978.55	R=978.55	R=623.34	R=563.34	R=1038.55	R=1038.55	R=380.54
L=196.18	L=199.35	L=35.54	L=63.81	L=26.85	L=53.28	L=44.81	L=12.43	L=101.62	L=91.80	L=36.98	L=18.90	L=35.70	L=109.57	L=181.64
LC=194.32	LC=199.02	LC=35.44	LC=63.80	LC=26.85	LC=53.25	LC=144.16	LC=12.43	LC=101.57	LC=91.77	LC=36.98	LC=18.90	LC=35.70	LC=109.52	LC=180.12
TX=100.00	TX=100.00													
16	17	18	19	20	21									
Δ=45°05'57"	Δ=33°48'57"	Δ=82°51'	Δ=82°51'	Δ=70°40'57"	Δ=45°05'57"									
R=50.00	R=55.00	R=55.00	R=55.00	R=55.00	R=30.00									
L=23.61	L=32.46	L=79.53	L=79.53	L=67.85	L=23.61									
LC=23.61	LC=31.49	LC=72.78	LC=72.78	LC=63.63	LC=23.61									

FOR COMPLETE ENG DATA
SEE ORIG. DED. PLAT IN
BOOK 21, PAGE 88