

PART OF S.W. 1/4 SEC. 27, T. 7 N., R. 1 E., S. L. B. & M.

76

EDEN MEADOWS SUBDIVISION


TAXING UNIT 28

IN WEBER COUNTY

PREFIX 22-076

SCALE 1"=100'

EXCEPT WHERE OTHERWISE SHOWN
ALL LOTS OWNED BY:
F. J. ASSOCIATES

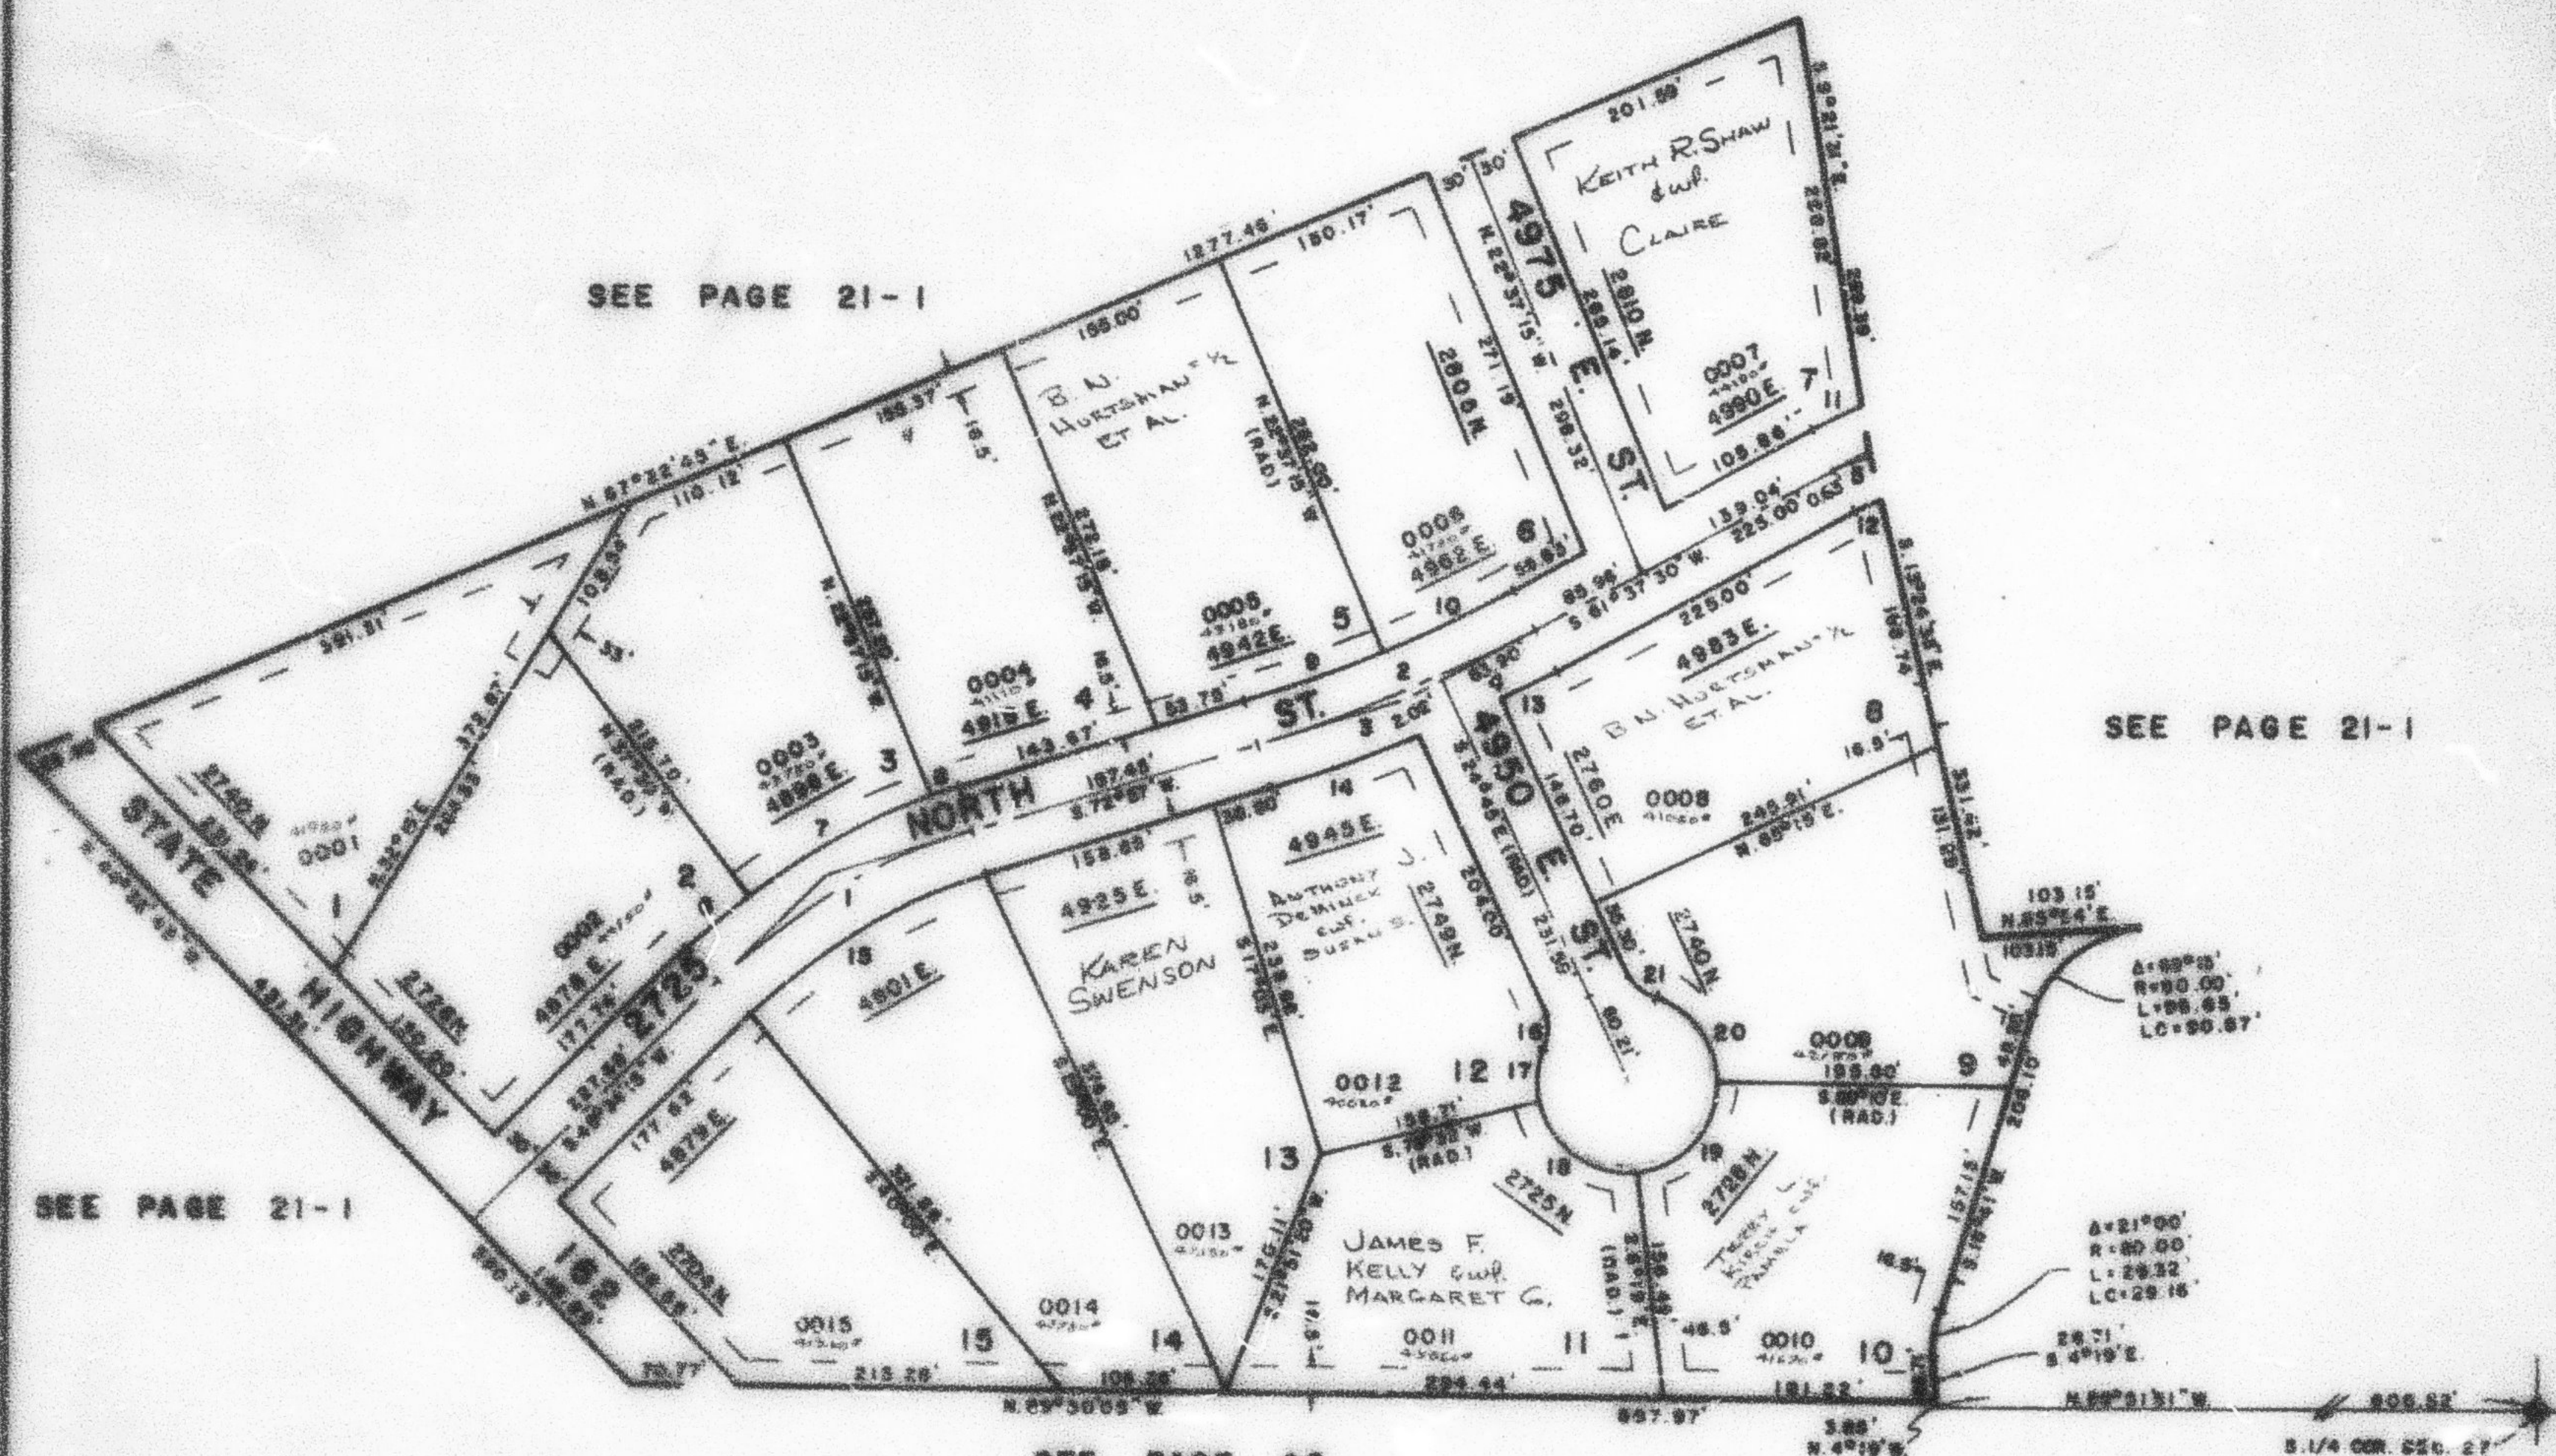

SEE PAGE 21-1

SEE PAGE 21-1

SEE PAGE 21-1

SEE PAGE 46

CURVE DATA														
1	2	3	4	5	6	7	8	9	10	11	12	13	14	15
