

PART OF S.W. 1/4 SEC. 27, T. 7 N., R. 1 E., S.L.B. 8 M.

76

EDEN MEADOWS SUBDIVISION


TAXING UNIT 28

IN WEBER COUNTY

PREFIX 22-076

SCALE 1"=100'

EXCEPT WHERE OTHERWISE SHOWN
ALL LOTS OWNED BY
F. J. ASSOCIATES

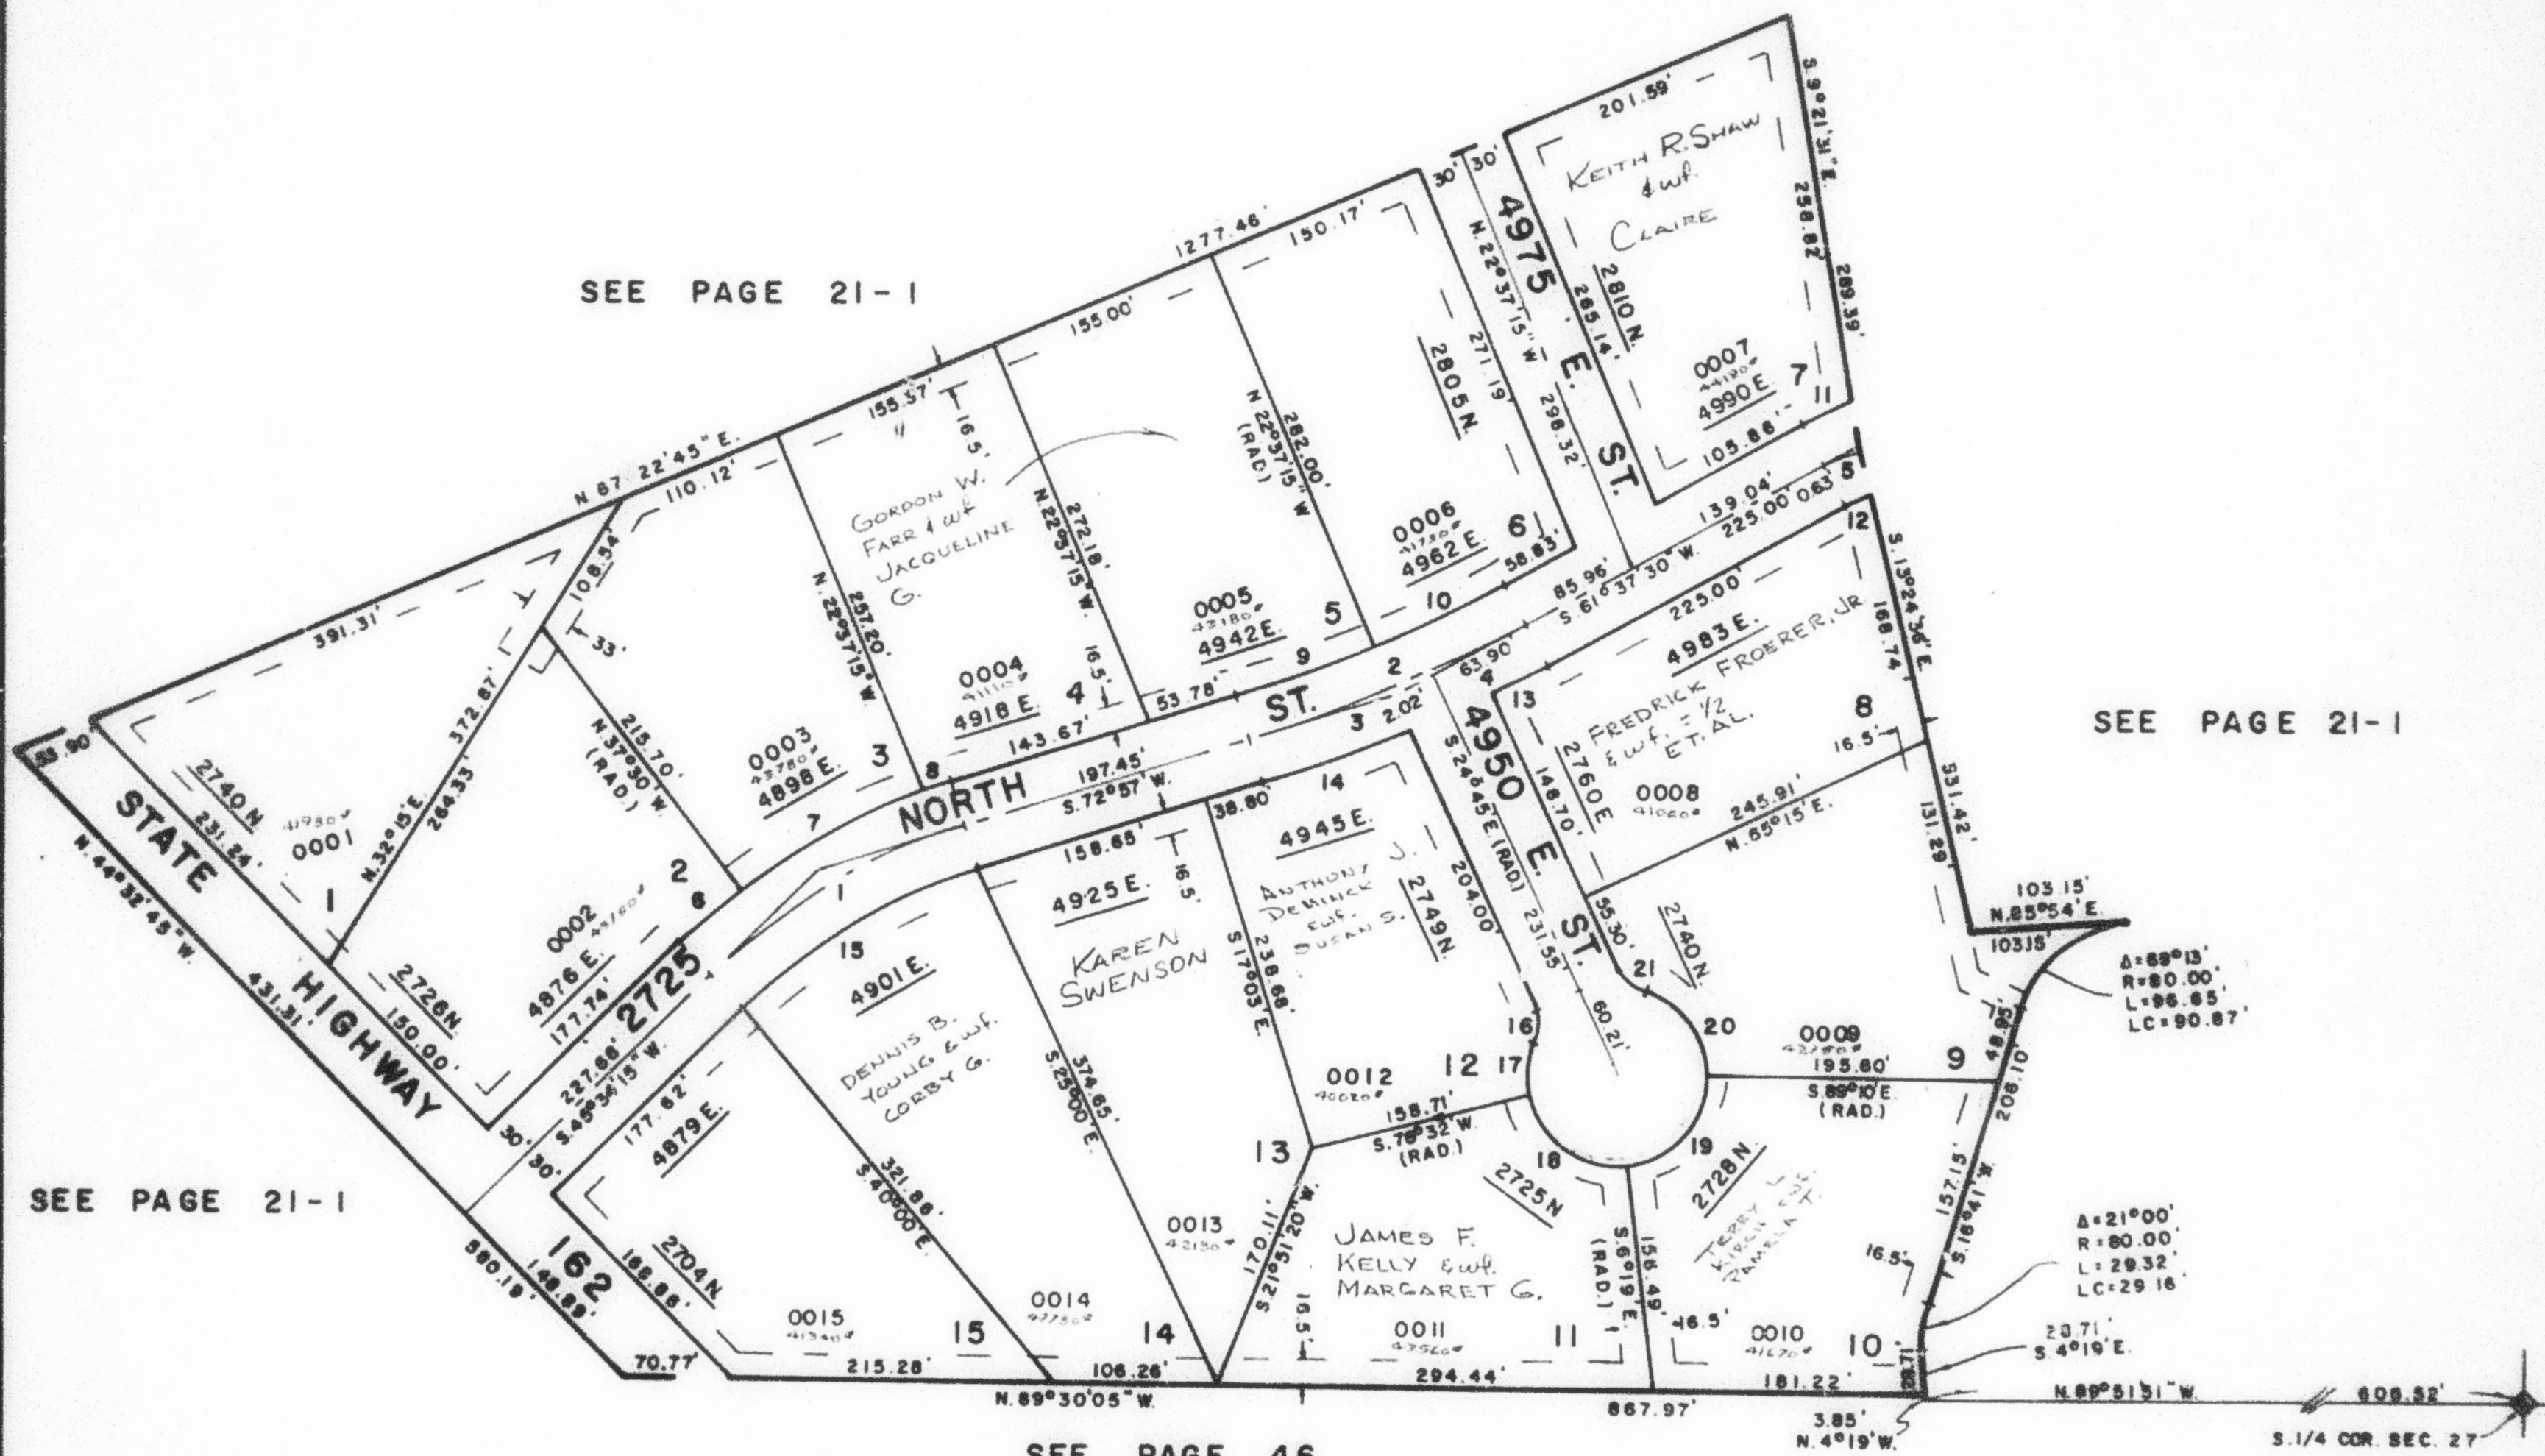

SEE PAGE 46

CURVE DATA

1	2	3	4	5	6	7	8	9	10	11	12	13	14	15
A=27°22'45"	11°19'30"	7°42'	3°37'30"	2°35'33"	6°55'45"	16°50'	1°37'	5°57'	5°22'30"	3°23'58"	1°55'21"	1°58'11"	6°02'41"	27°22'45"
R=410.54'	1008.55'	1008.55'	1008.55'	593.34'	440.54'	440.54'	440.54'	978.55'	978.55'	623.34'	563.34'	1038.55'	1038.55'	380.54'
L=198.18'	199.35'	135.54'	63.81'	26.85'	53.28'	144.81'	12.43'	101.62'	91.80'	36.98'	18.90'	35.70'	109.57'	181.84'
LC=194.32'	199.02'	135.44'	63.80'	26.85'	53.25'	144.16'	12.43'	101.57'	91.77'	36.98'	18.90'	35.70'	109.52'	180.12'
T=100.00'	100.00'													
16	17	18	19	20	21									
A=45°05'57"	33°48'57"	82°51'	82°51'	70°40'57"	45°05'57"									
R=30.00'	55.00'	55.00'	55.00'	55.00'	30.00'									
L=23.81'	32.46'	79.53'	79.53'	67.85'	23.81'									
LC=23.01'	31.49'	72.78'	72.78'	63.63'	23.01'									

FOR COMPLETE ENG. DATA
SEE ORIG. DED. PLAT IN
BOOK 21, PAGE 88