


PART OF S.W. 1/4 SEC. 27, T. 7 N., R. 1 E., S.L.B. & M.
EDEN MEADOWS SUBDIVISION
 IN WEBER COUNTY
 SCALE 1"=100'

76

TAXING UNIT 28

PREFIX: 22-076

EXCEPT WHERE OTHERWISE SHOWN
 ALL LOTS OWNED BY
 F&J ASSOCIATES

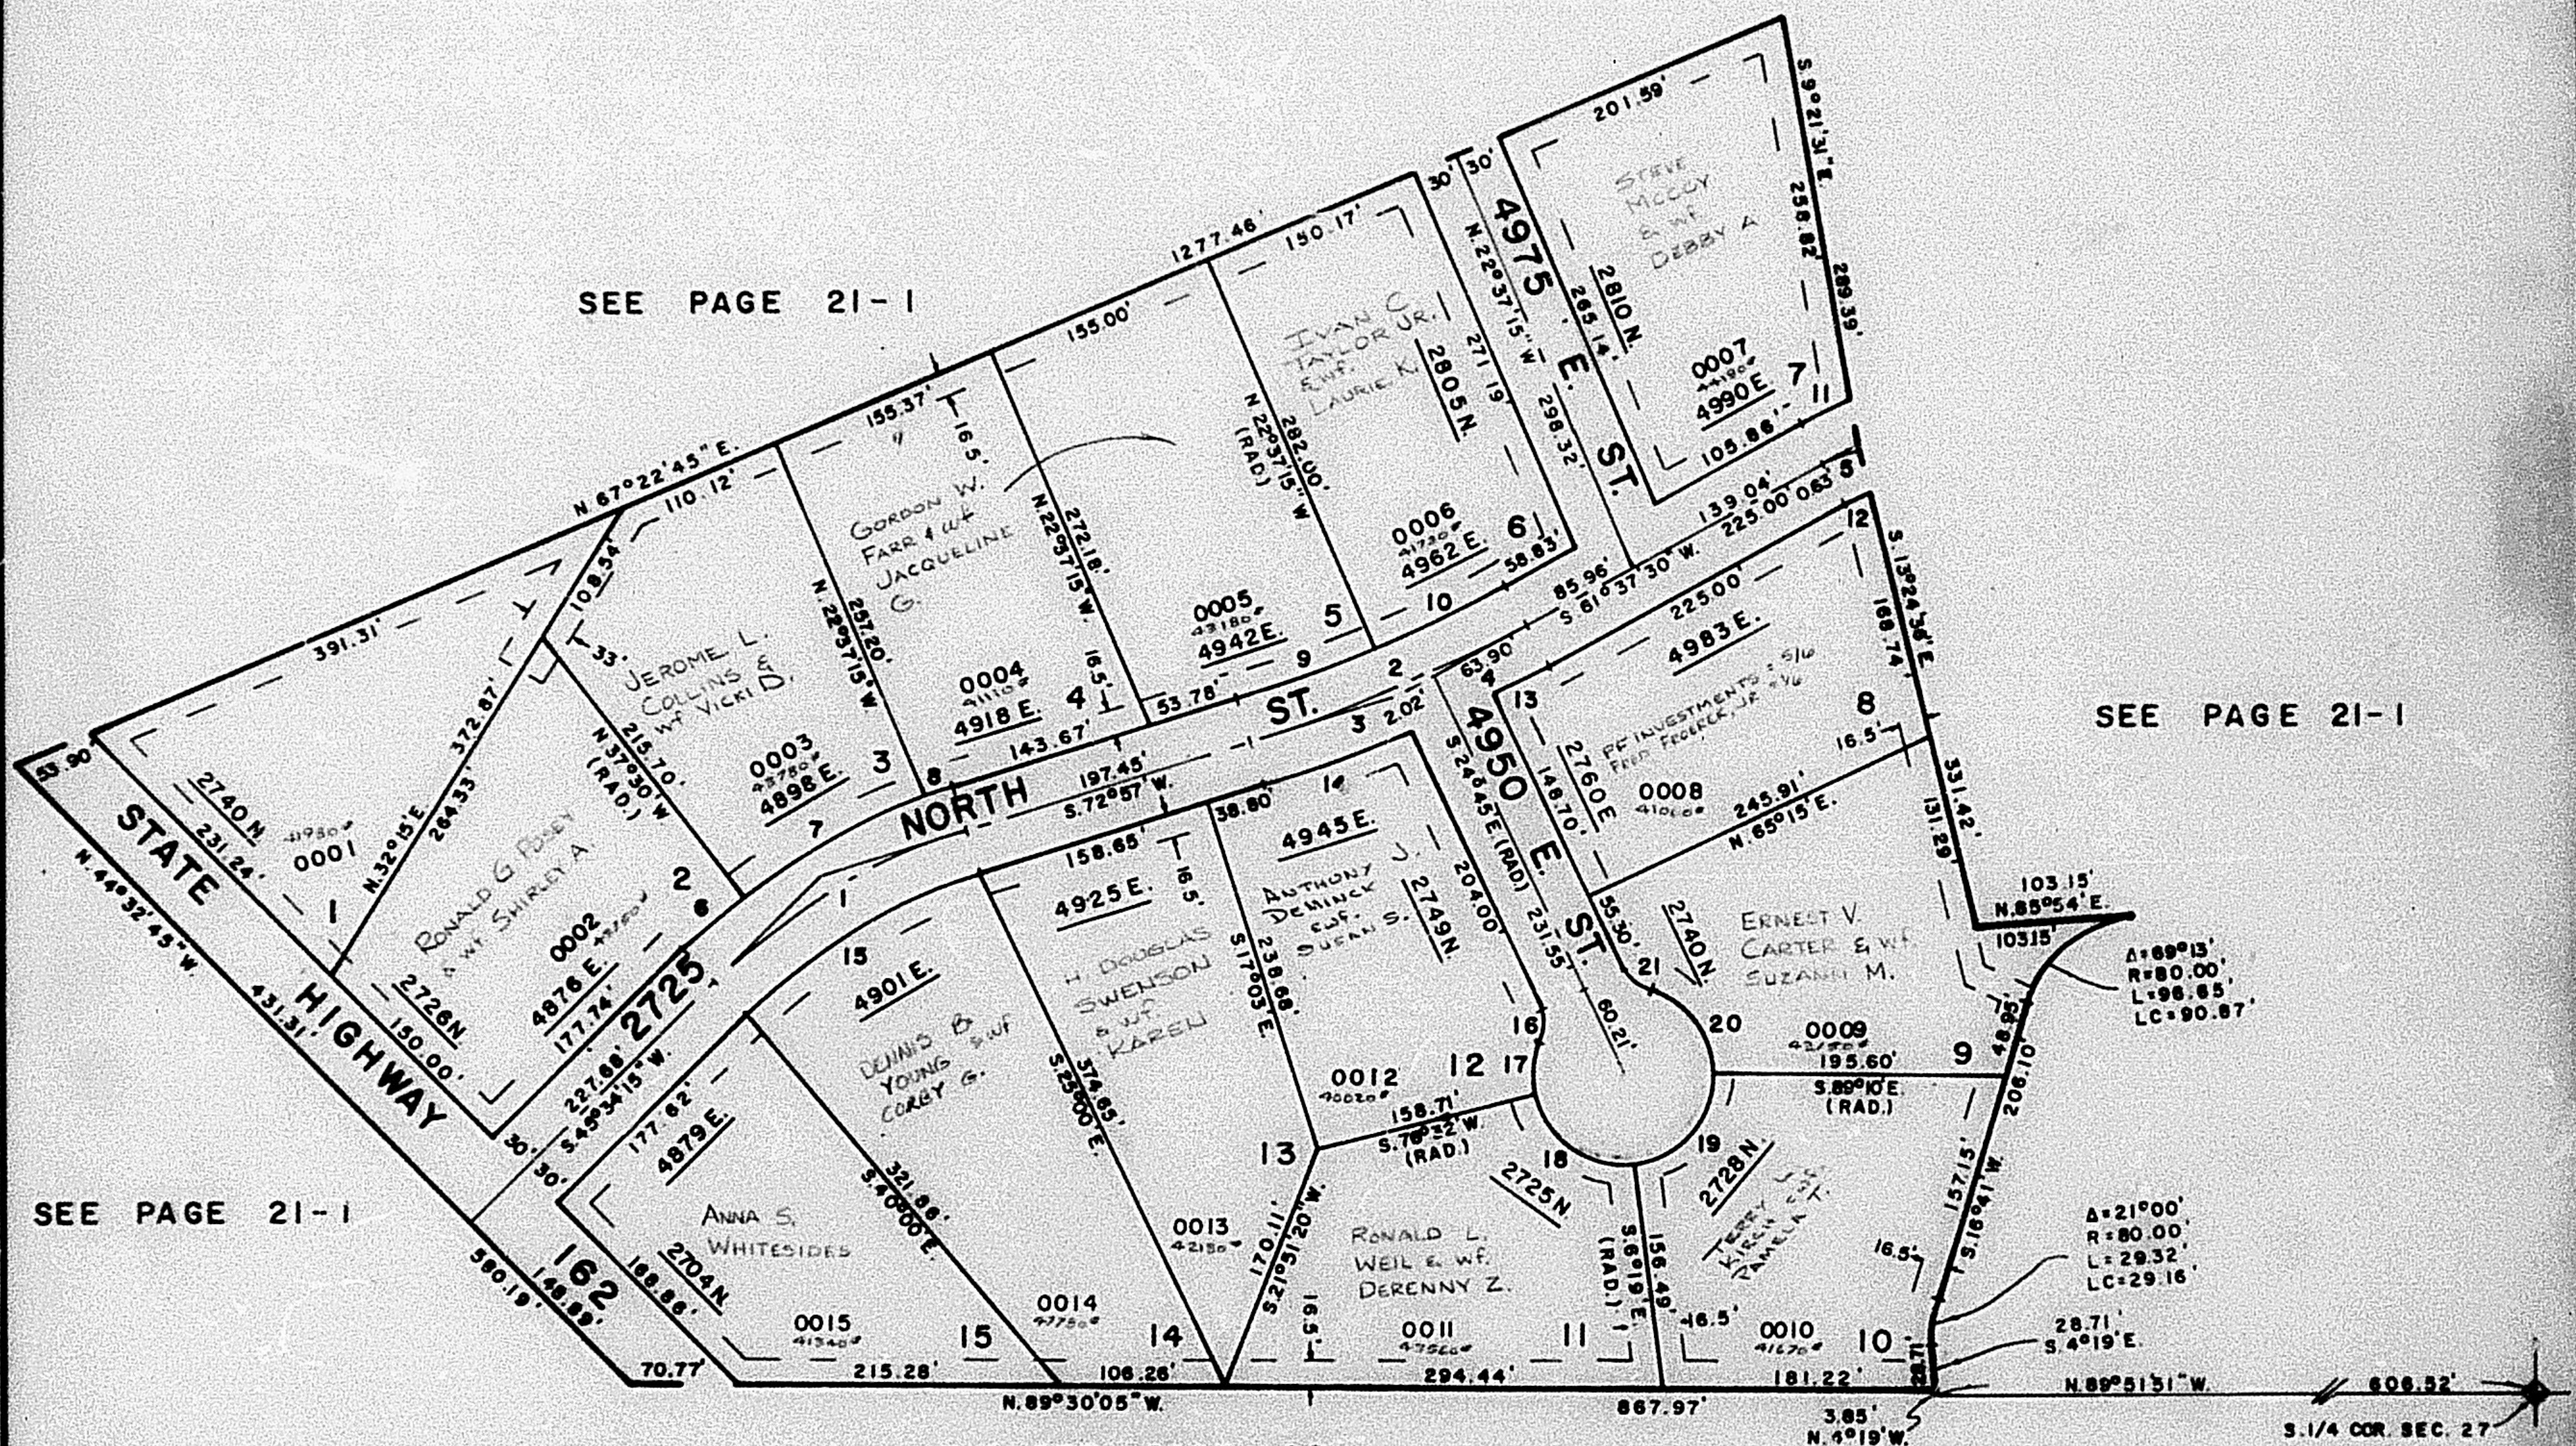

SEE PAGE 46
 CURVE DATA

1	2	3	4	5	6	7	8	9	10	11	12	13	14	15
A= 27°22'45"	11°19'30"	7°42'	3°37'30"	2°35'33"	6°55'45"	18°50'	1°37'	5°57'	5°22'30"	3°23'58"	1°55'21"	1°58'11"	6°02'41"	27°22'45"
R= 410.54'	1008.55'	1008.55'	1008.55'	593.34'	440.54'	440.54'	440.54'	978.55'	978.55'	623.34'	563.34'	1038.55'	1038.55'	380.54'
L= 198.18'	199.35'	135.54'	63.81'	26.85'	53.28'	144.81'	12.43'	101.62'	91.80'	36.98'	18.90'	35.70'	109.57'	181.84'
LC= 194.32'	199.02'	135.44'	63.80'	26.85'	53.25'	144.16'	12.43'	101.57'	91.77'	36.98'	18.90'	35.70'	109.52'	180.12'
T= 100.00'	100.00'													

16	17	18	19	20	21
A= 45°05'57"	33°48'57"	82°51'	82°51'	70°40'57"	45°05'57"
R= 30.00'	55.00'	55.00'	55.00'	55.00'	30.00'
L= 23.61'	32.46'	79.53'	79.53'	67.65'	23.61'
LC= 23.01'	31.49'	72.78'	72.78'	63.63'	23.01'

FOR COMPLETE ENG. DATA
 SEE ORIG. DED. PLAT. IN
 BOOK 21, PAGE 88