

PART OF THE S.W. 1/4 OF SEC. 27, T.7N., R.1E., S.L.B. & M.  
**EDEN MEADOWS SUBDIVISION**

IN WEBER COUNTY  
 SCALE 1" = 100'


TAXING UNIT: 317

SEE PAGE 21-1

SEE PAGE 21-1

SEE PAGE 21-1

SEE PAGE 46

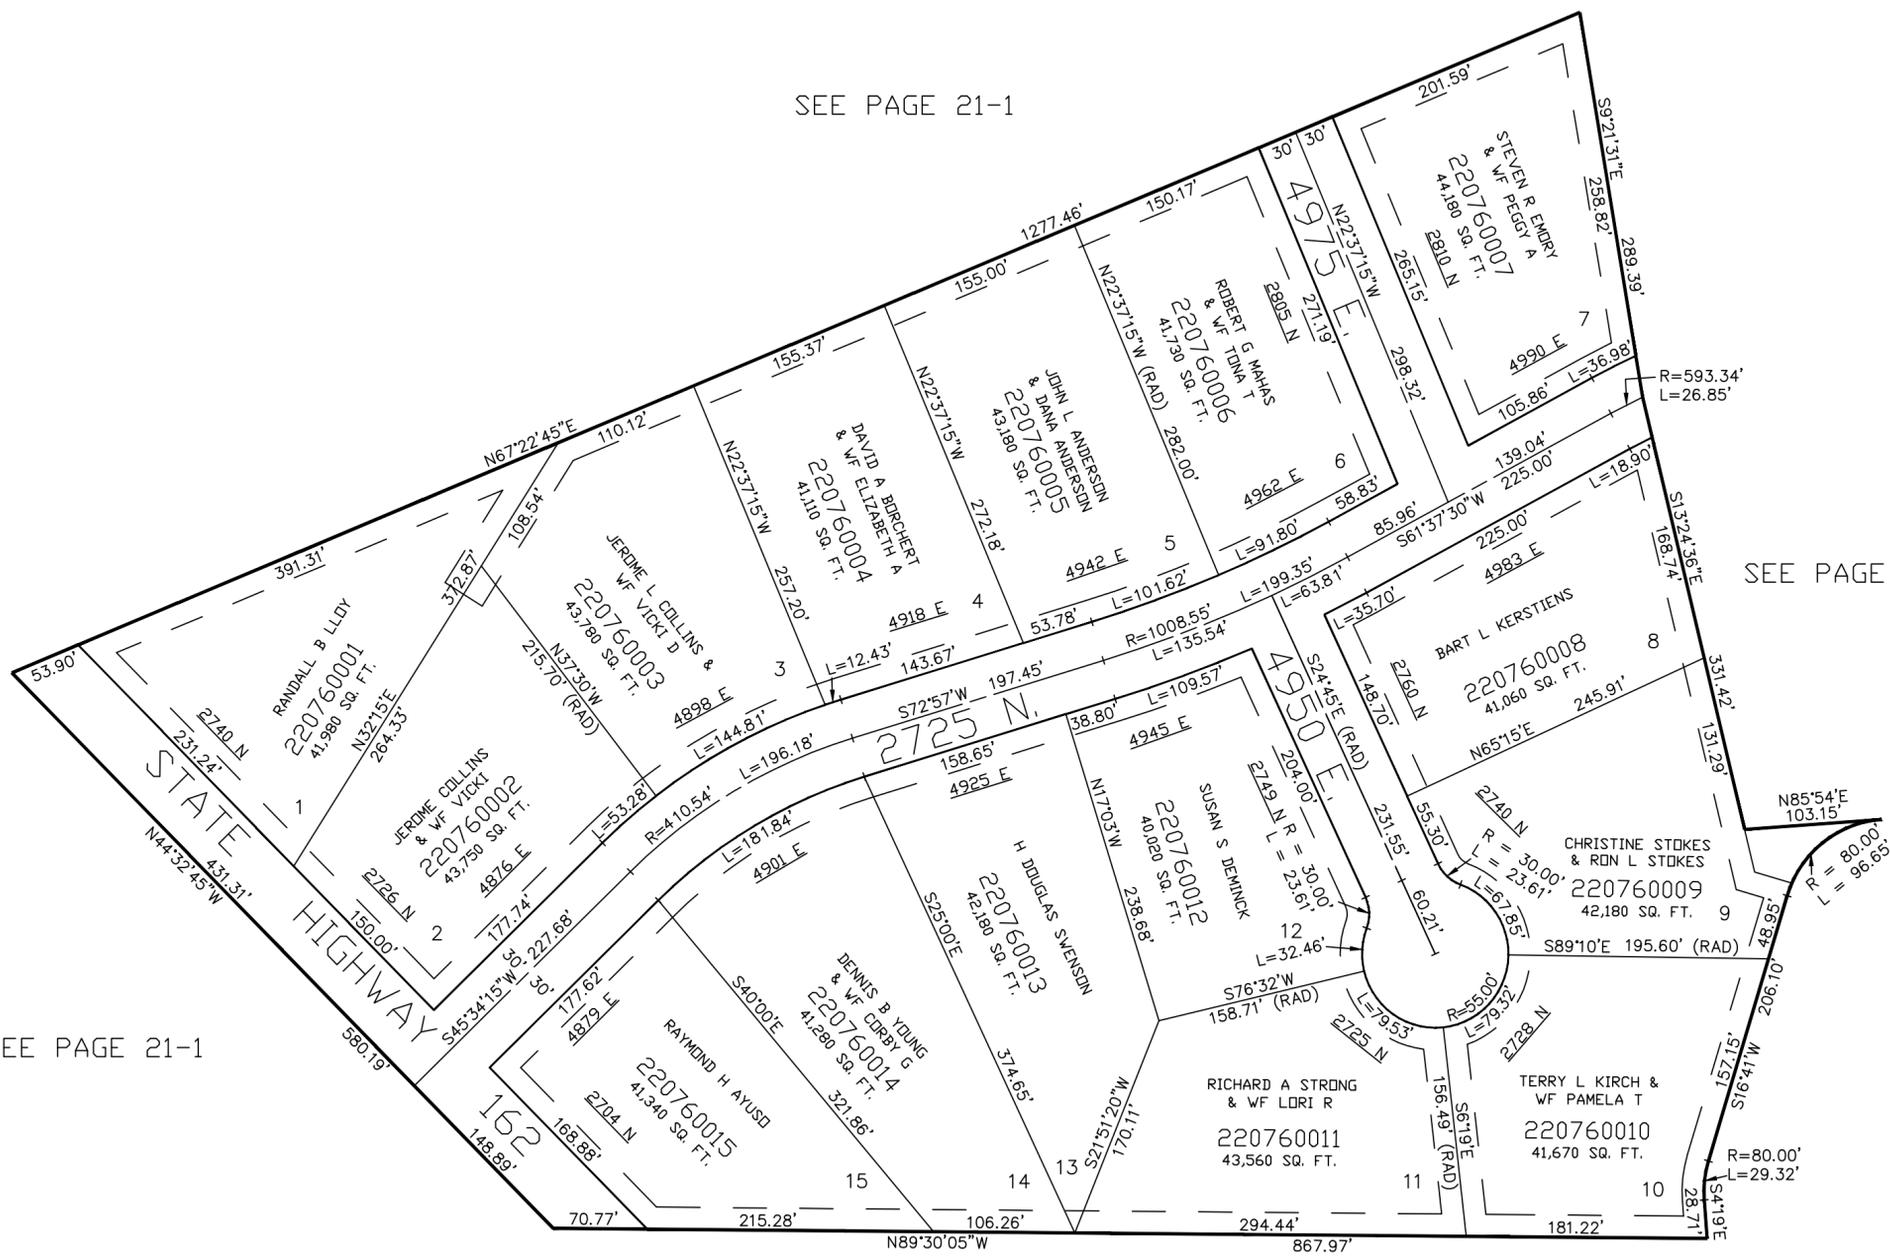

16.5' UTILITY & DRAINAGE EASEMENTS EACH  
 SIDE OF PROPERTY LINES AS INDICATED  
 BY DASHED LINES EXCEPT AS OTHERWISE  
 SHOWN.

FOR COMPLETE ENG DATA SEE  
 ORIGINAL DEDICATION PLAT IN  
 BOOK 21, PAGE 88 OF RECORDS.