

PART OF THE S.W. 1/4 OF SEC. 27, T.7N., R.1E., S.L.B. &amp; M.


## EDEN MEADOWS SUBDIVISION

IN WEBER COUNTY

TAXING UNIT: 28

SCALE 1" = 100'

SEE PAGE 21-1

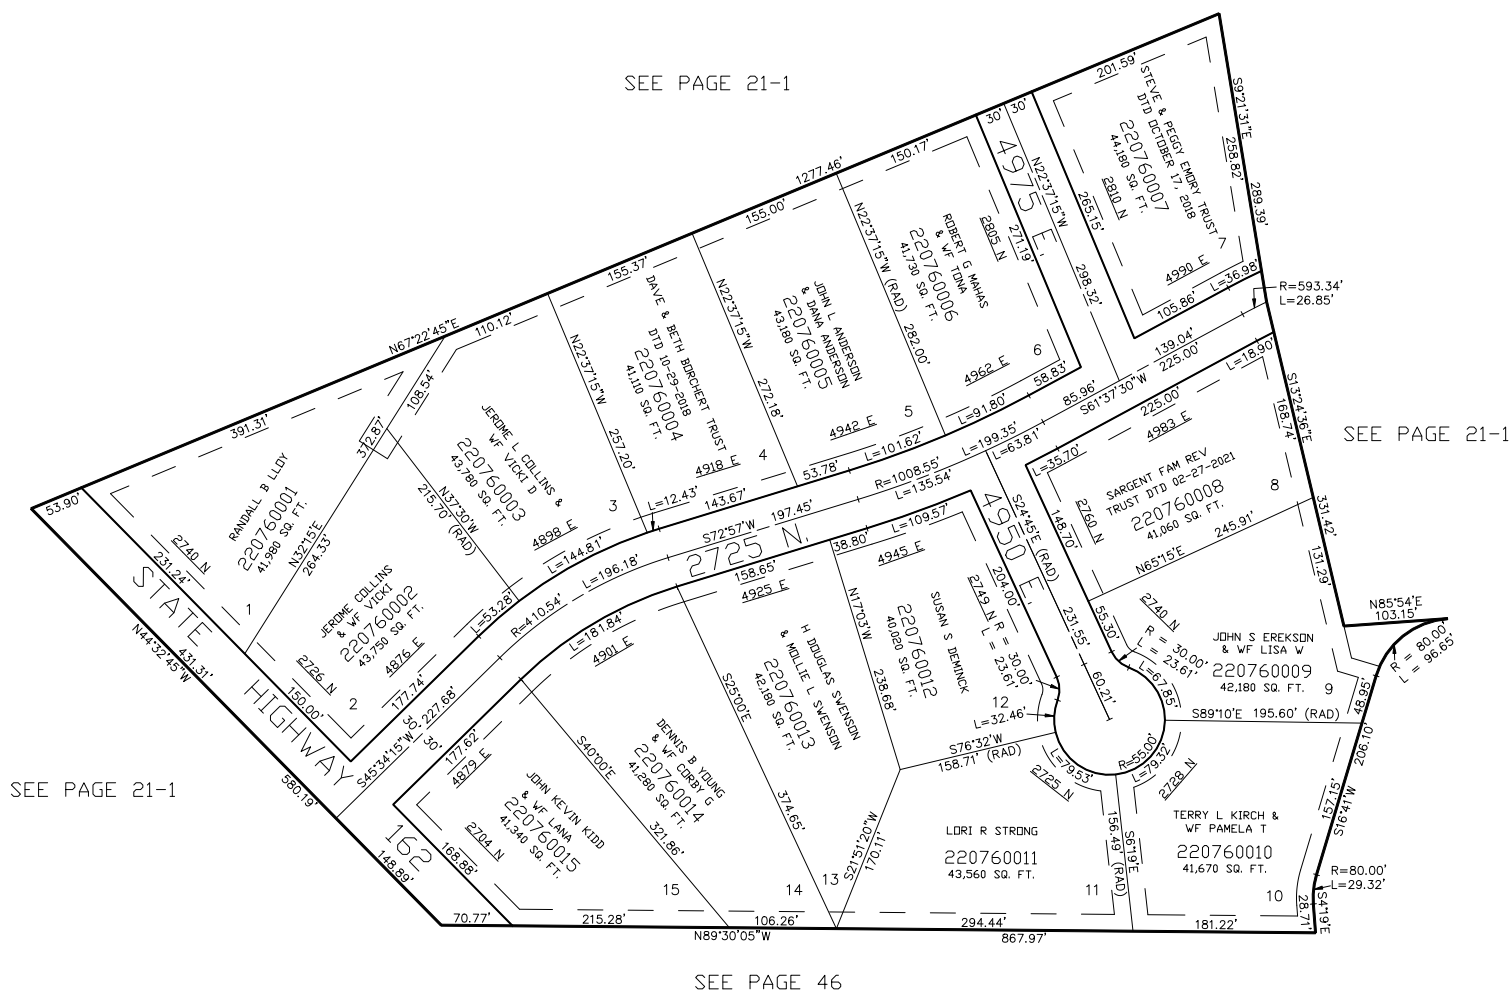

SEE PAGE 46

FOR COMPLETE ENG DATA SEE  
ORIGINAL DEDICATION PLAT IN  
BOOK 21, PAGE 88 OF RECORDS.16.5' UTILITY & DRAINAGE EASEMENTS EACH  
SIDE OF PROPERTY LINES AS INDICATED  
BY DASHED LINES EXCEPT AS OTHERWISE  
SHOWN.

\*FOR TAX PURPOSES ONLY\*

MTT 10-96