

PART OF SEC. 8, T.7N., R.1E., S.L.B.&M.
WILLOW CREEK SUBDIVISION - PHASE I

TAXING UNIT: 101

IN WEBER COUNTY


SCALE: 1" = 100'

PREFIX: 22-077

77

EXCEPT WHERE OTHERWISE
 SHOWN ALL LOTS OWNED
 BY PETERSEN LAND DEVELOPMENT

SEE PAGE 5

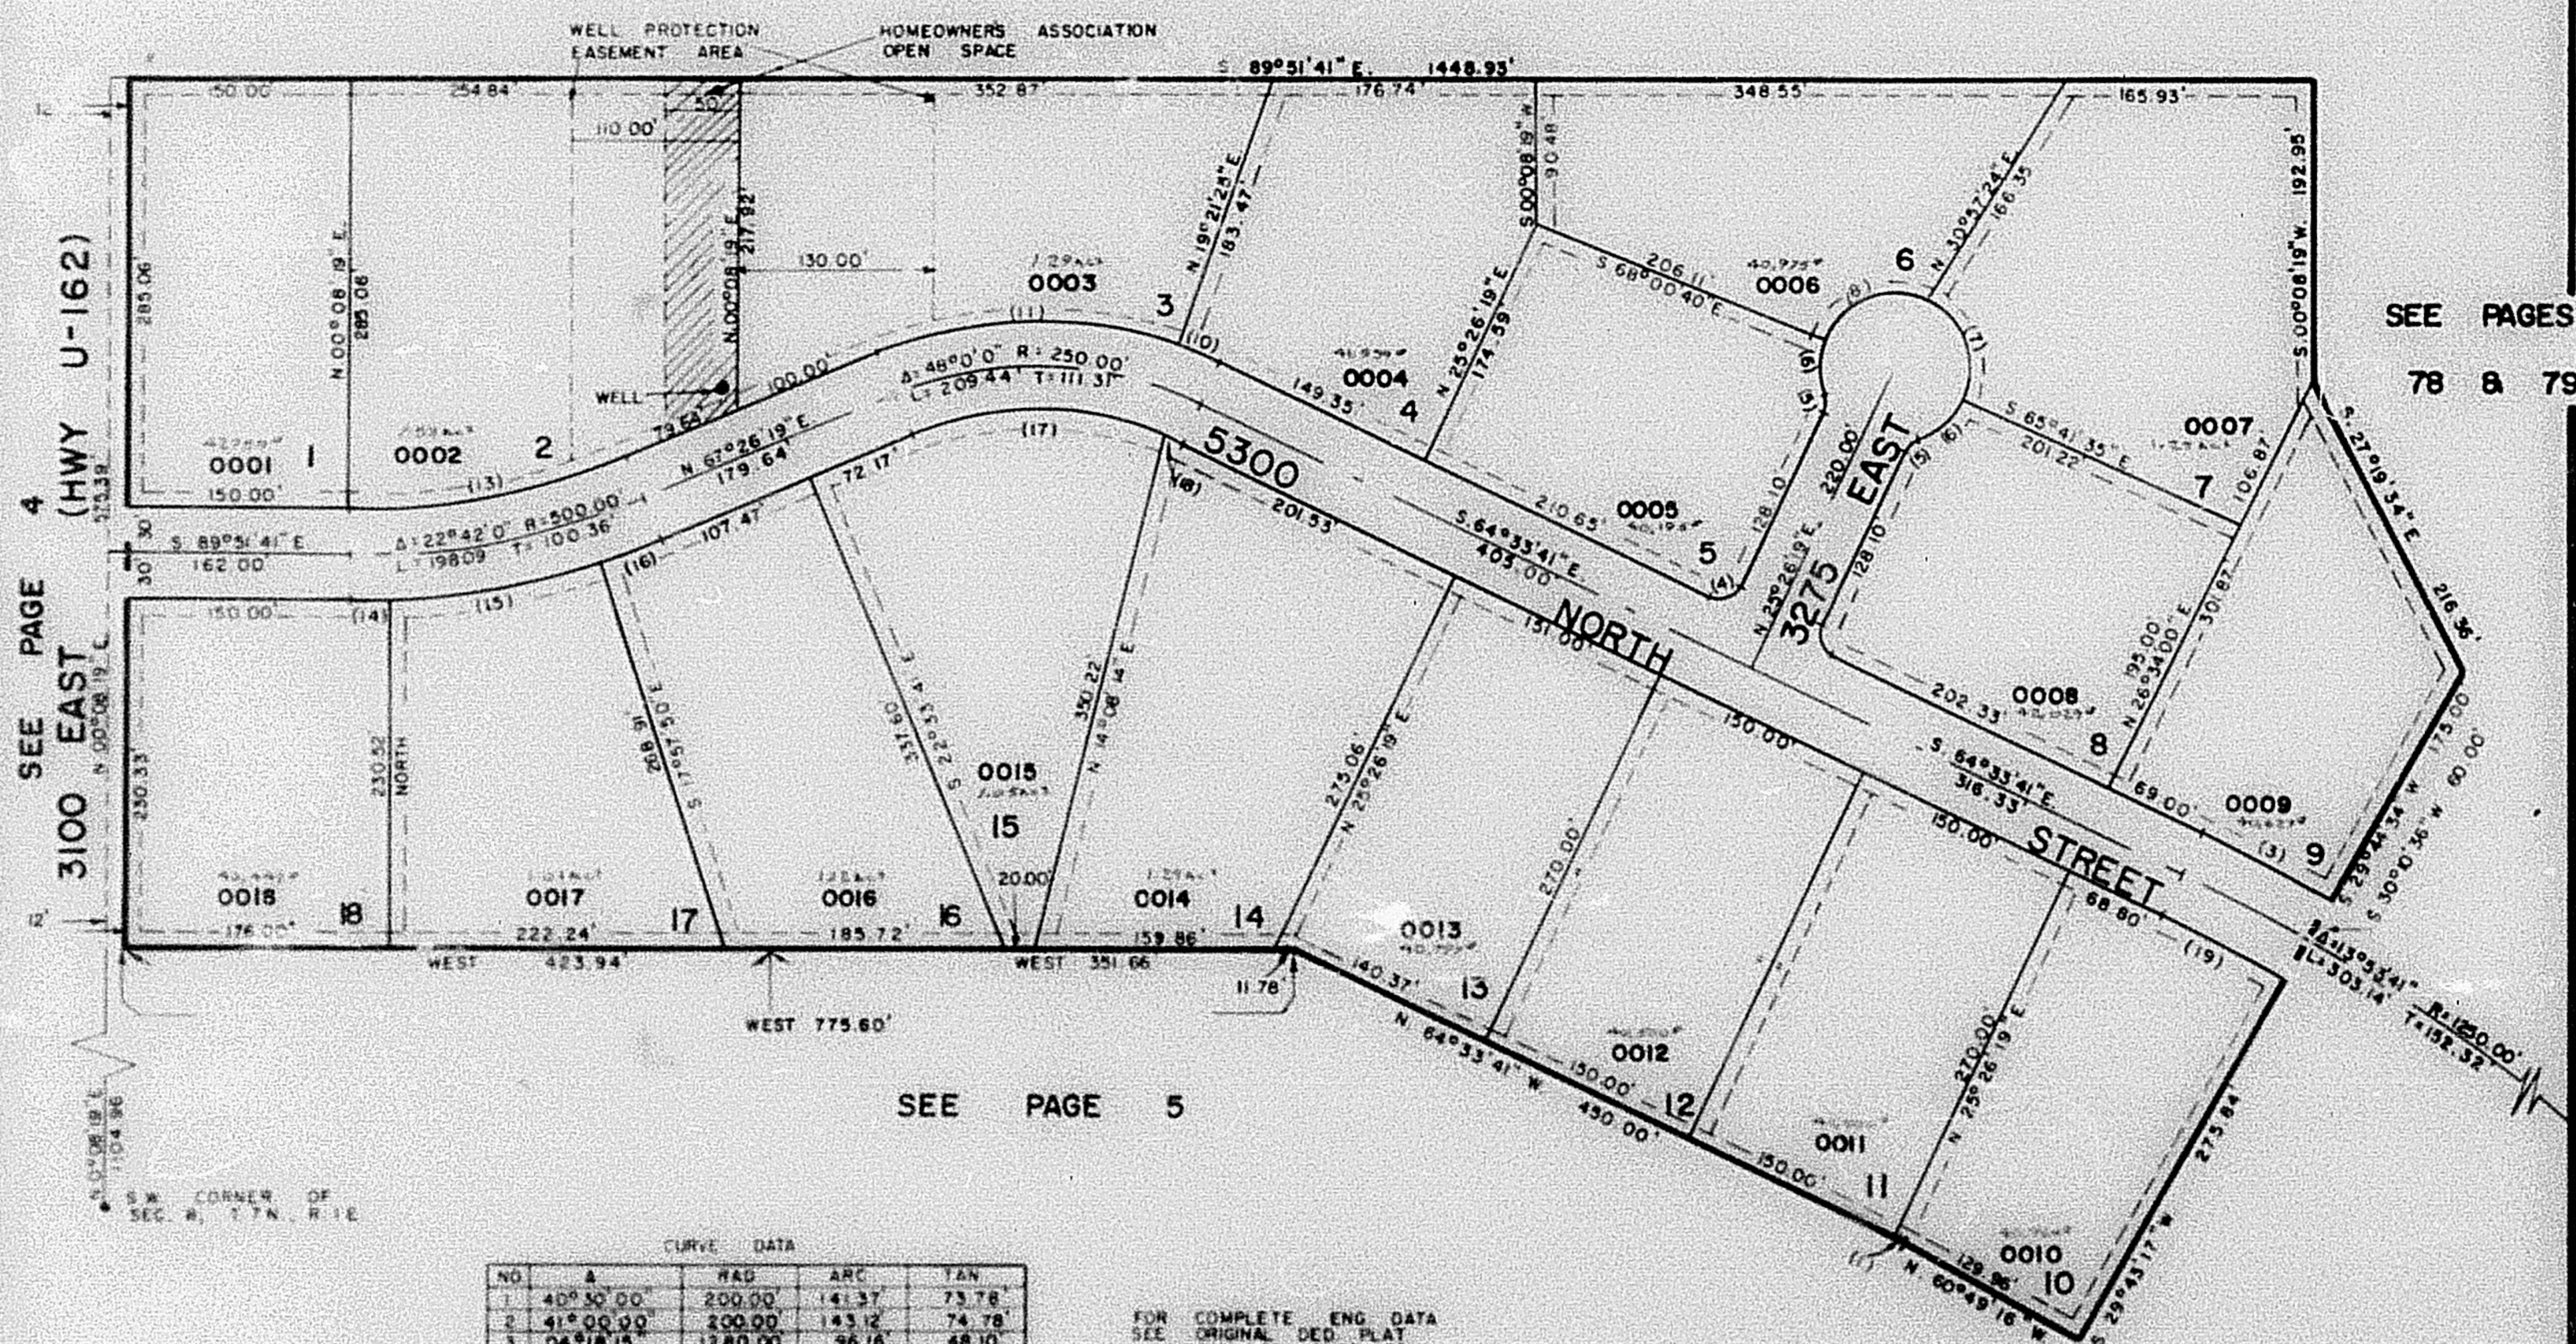

SEE PAGE 5

NO.	Δ	RAD.	ARC.	TAN.
1	40°50'00"	200.00	141.37	73.78
2	41°00'00"	200.00	143.12	74.78
3	04°18'15"	1280.00	96.16	48.10
4	90°00'00"	15.00	23.56	15.00
5	46°11'13"	15.00	12.09	6.40
6	47°19'07"	50.00	41.29	21.97
7	83°11'08"	50.00	12.74	64.51
8	98°57'57"	50.00	86.36	58.51
9	42°44'14"	50.00	37.30	19.58
10	06°04'54"	280.00	29.72	14.87
11	41°35'06"	280.00	204.85	107.25
12	22°42'00"	470.00	186.21	94.34
13	02°45'05"	530.00	25.45	12.73
14	15°21'04"	530.00	142.00	71.43
15	04°39'51"	530.00	42.55	21.28
16	45°00'46"	220.00	172.84	91.36
17	02°59'18"	220.00	11.47	5.74
18	04°16'56"	1220.00	91.20	45.62

FOR COMPLETE ENG. DATA
 SEE ORIGINAL DEED PLAT
 IN BOOK 21, PAGE 99.

NOTE: 10' UTILITY EASEMENTS
 AS INDICATED BY DASHED
 LINES.

LOT	ADDRESS
1	3334 N. 3100 E. OR 3114 E. 5300 N.
2	3138 E. 5300 N.
3	3202 E. 5300 N.
4	3226 E. 5300 N.
5	3294 E. 5300 N. OR 5316 N. 3275 E.
6	5333 N. 3275 E.
7	5329 N. 3275 E.
8	5310 N. 3275 E. OR 3292 E. 5300 N.
9	3316 E. 5300 N.
10	3311 E. 5300 N.
11	3295 E. 5300 N.
12	3277 E. 5300 N.
13	3257 E. 5300 N.
14	3229 E. 5300 N.
15	3191 E. 5300 N.
16	3161 E. 5300 N.
17	3143 E. 5300 N.
18	3117 E. 5300 N. OR 5284 N. 3100 E.

SEE PAGES
 78 & 79