

PART OF SEC. 8, T.7N., R.1E., S.L.B.M. **WILLOW CREEK SUBDIVISION - PHASE I**

TAXING UNIT: 101

IN WEBER COUNTY

SCALE: 1" = 100'


PREFIX: 22-077

77

EXCEPT WHERE OTHERWISE
 SHOWN ALL LOTS OWNED
 BY LIBERTY PROPERTY DEV. CO.

SEE PAGE 5

SEE PAGES
 78 & 79

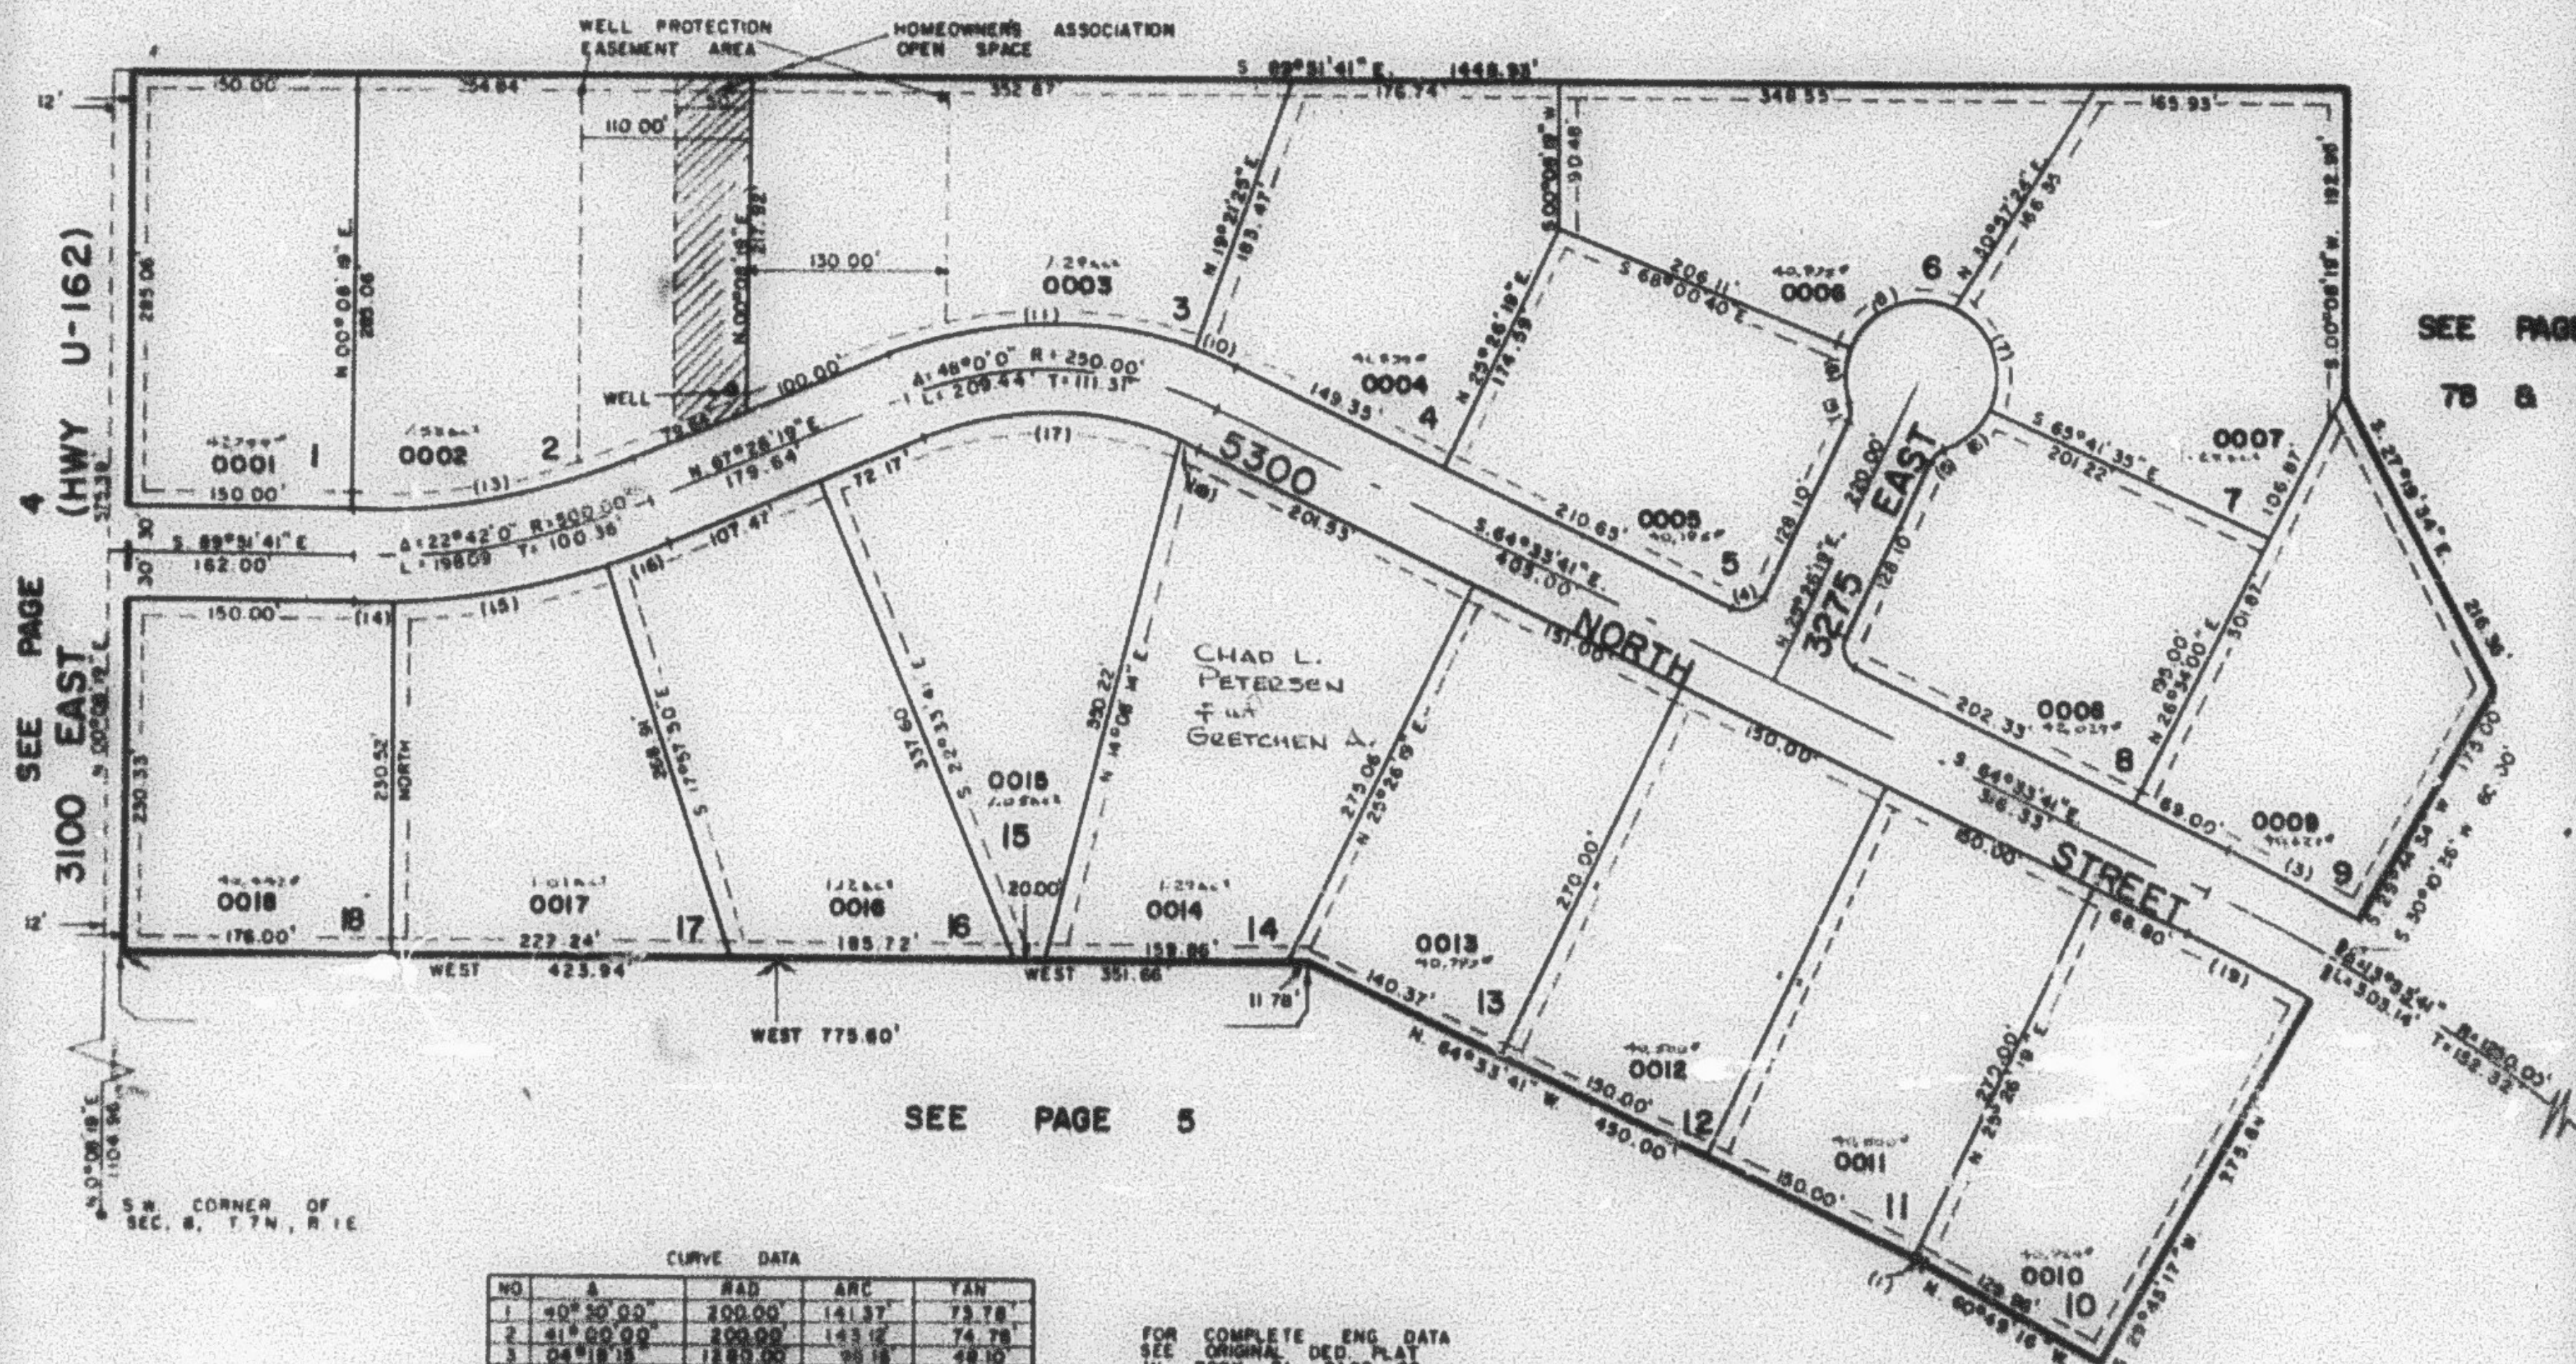

SEE PAGE 5

CURVE DATA

NO.	Δ	RAD.	ARC	TAN
1	40° 50' 00"	200.00	141.37	73.78
2	41° 00' 00"	200.00	143.12	74.78
3	04° 18' 18"	1850.00	98.18	48.10
4	90° 00' 00"	15.00	23.56	15.00
5	48° 11' 15"	15.00	18.09	6.40
6	47° 18' 07"	80.00	41.29	21.91
7	63° 11' 08"	50.00	78.74	44.51
8	98° 57' 57"	50.00	88.34	58.91
9	42° 44' 14"	50.00	37.30	19.56
10	08° 04' 54"	280.00	29.78	14.87
11	41° 33' 08"	280.00	20.18	10.78
13	27° 42' 00"	470.00	188.21	94.34
14	02° 48' 08"	530.00	86.48	12.73
15	15° 21' 04"	530.00	168.00	7.43
16	04° 36' 52"	530.00	42.53	21.28
17	48° 02' 33"	280.00	172.84	91.16
18	02° 32' 18"	280.00	11.47	5.74
19	04° 18' 18"	1850.00	91.20	48.62

FOR COMPLETE ENG. DATA
 SEE ORIGINAL DED. PLAT
 IN BOOK 21, PAGE 99.

NOTE: 10' UTILITY EASEMENTS
 AS INDICATED BY DASHED
 LINES.

LOT	ADDRESS
1	3324 N. 3100 E. OR 3114 E. 3300 N.
2	3158 E. 3300 N.
3	3208 E. 3300 N.
4	3228 E. 3300 N.
5	3254 E. 3300 N. OR 3318 N. 3278 E.
6	3334 N. 3278 E.
7	3328 N. 3278 E.
8	3350 N. 3278 E. OR 3298 E. 3300 N.
9	3318 E. 3300 N.
10	3311 E. 3300 N.
11	3298 E. 3300 N.
12	3277 E. 3300 N.
13	3267 E. 3300 N.
14	3229 E. 3300 N.
15	3191 E. 3300 N.
16	3161 E. 3300 N.
17	3143 E. 3300 N.
18	3117 E. 3300 N. OR 3284 N. 3100 E.