

PART OF SEC. 8, T.7N., R.1E., S.L.B.&M.
WILLOW CREEK SUBDIVISION - PHASE I
 IN WEBER COUNTY
 SCALE: 1" = 100'


77

TAXING UNIT: 101

PREFIX: 22-077

EXCEPT WHERE OTHERWISE
 SHOWN, ALL LOTS OWNED
 BY: WILLOW CREEK OF LIBERTY, INC.

SEE PAGE 5

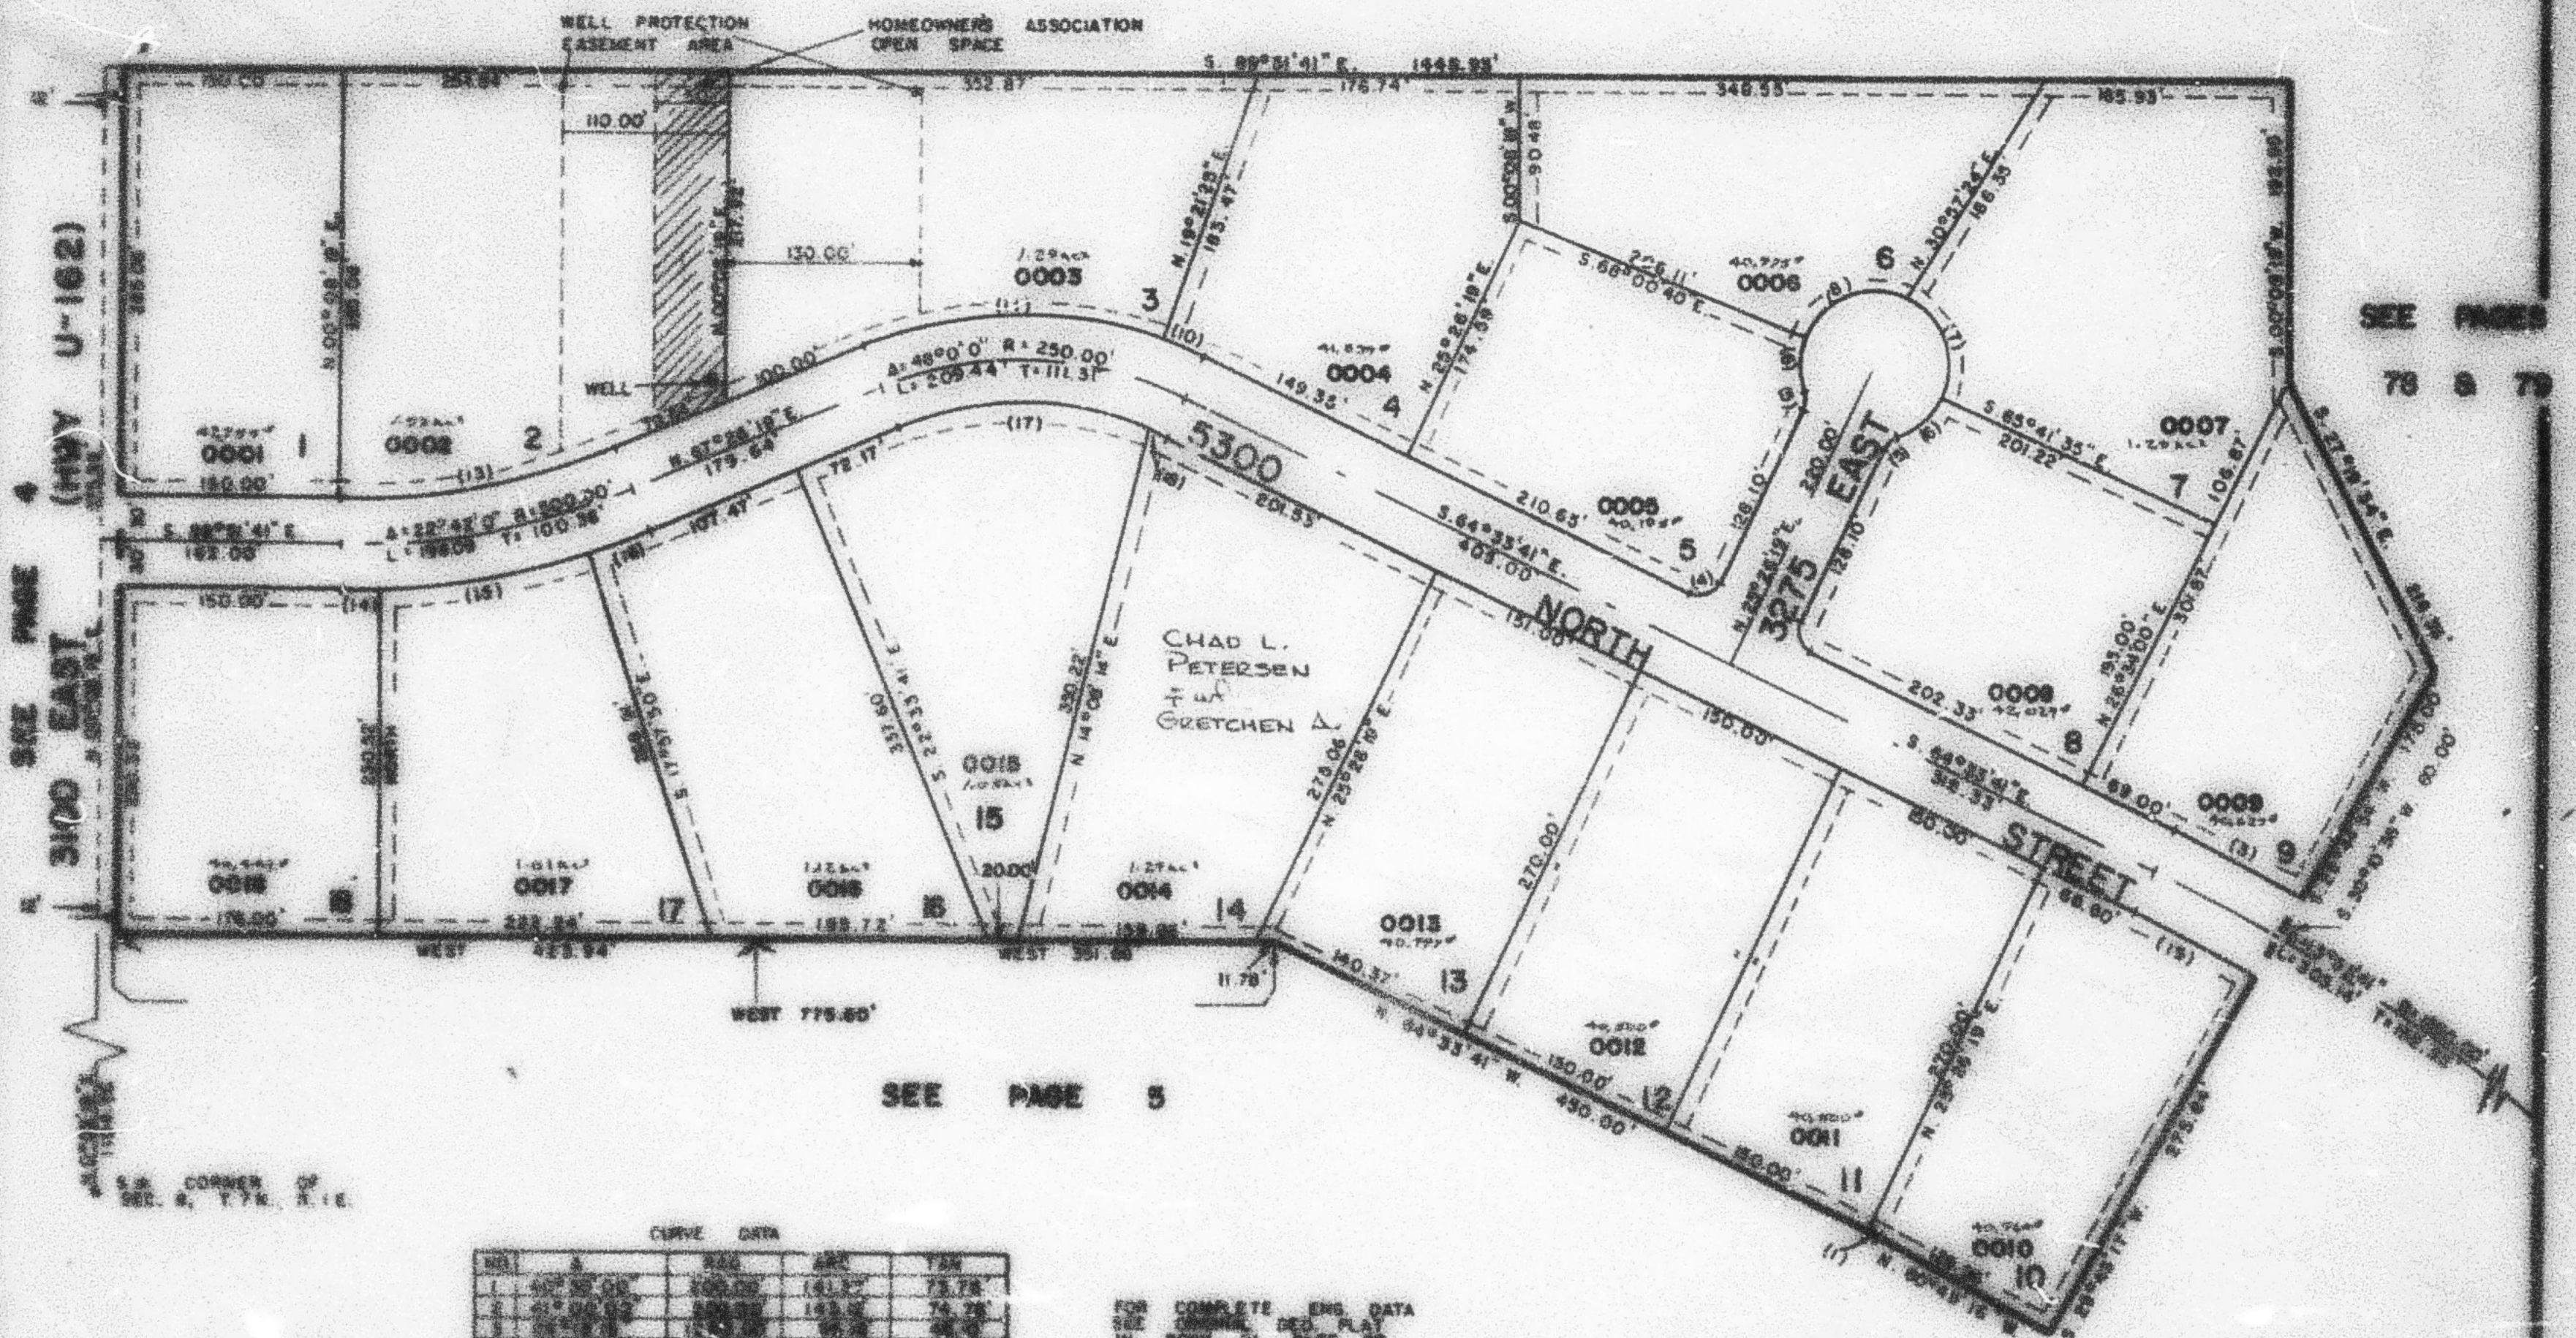

SEE PAGE 5

CURVE DATA

FOR COMPLETE EING DATA
 IN BOOK 21, PAGE 25.

NOTE: 10' UTILITY EASEMENTS
 AS INDICATED BY DASHED
 LINES.

