

PART OF SEC. 8, T.7N., R.1E., S.L.B.&M. **WILLOW CREEK SUBDIVISION - PHASE I**

TAXING UNIT: 101


IN WEBER COUNTY

SCALE: 1" = 100'

PREFIX: 22-077

EXCEPT WHERE OTHERWISE
 SHOWN ALL LOTS OWNED
 BY: SWATS CALTON CO.,
 FAMILY PARTNERSHIP

SEE PAGE 5

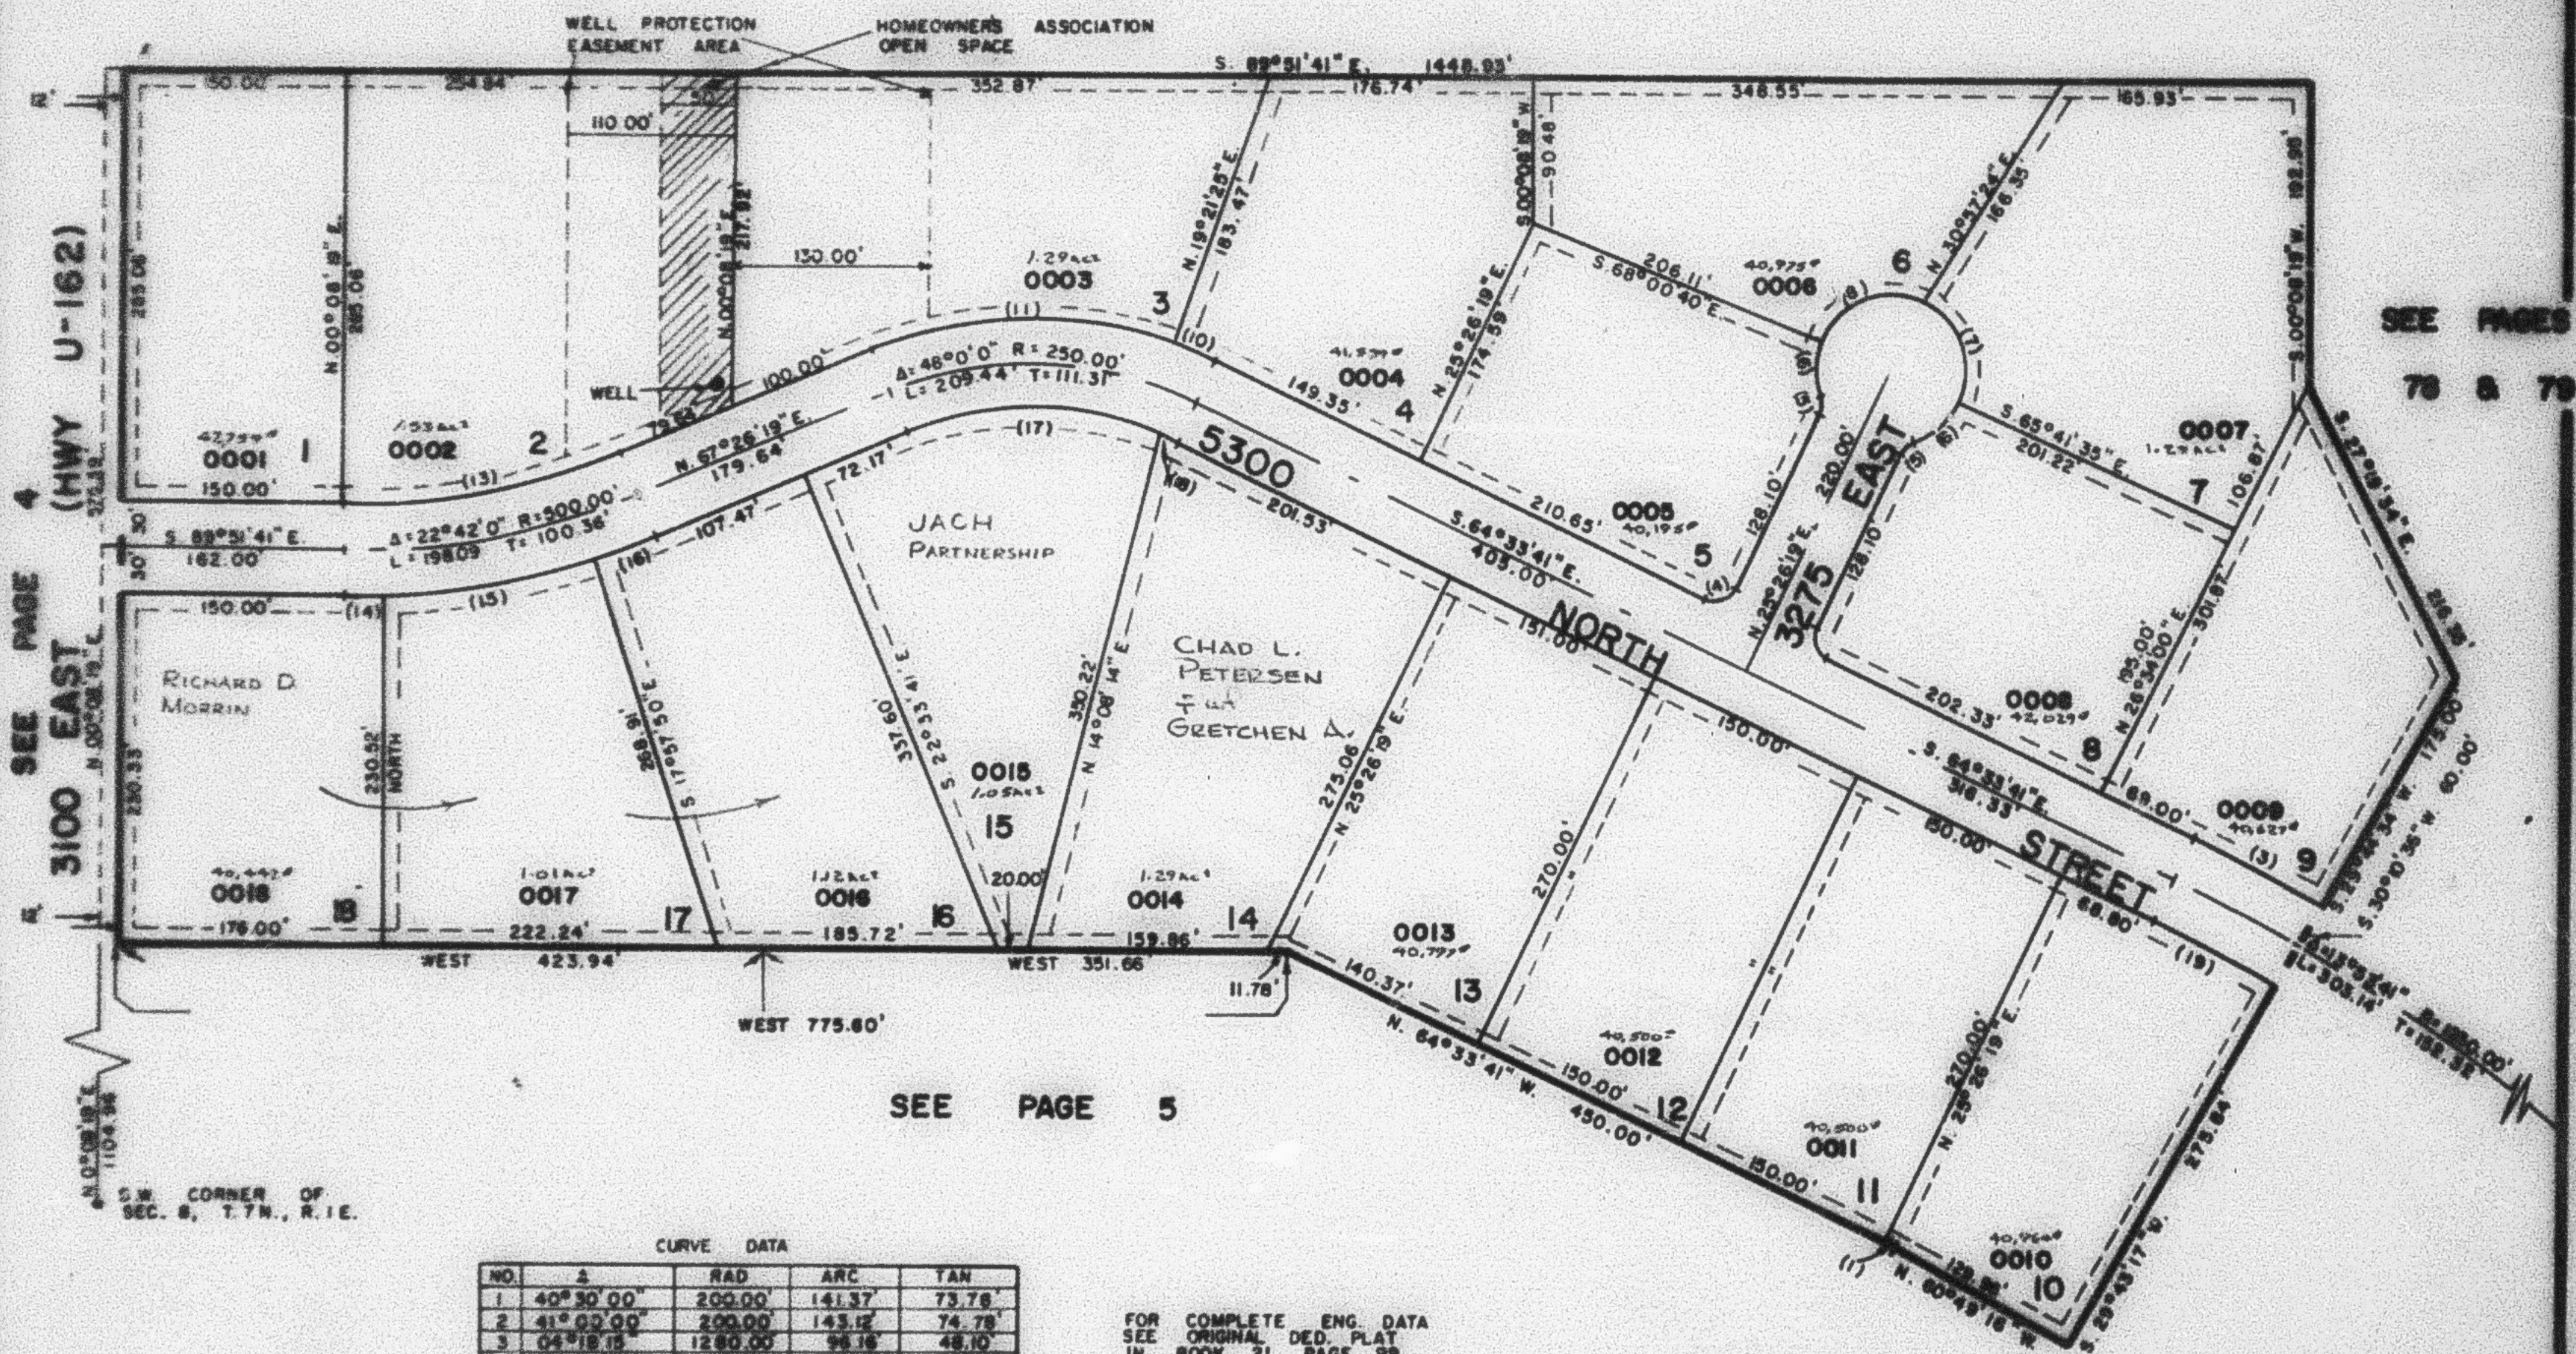

SEE PAGE 5

CURVE DATA

NO.	Δ	RAD	ARC	TAN
1	40°30'00"	200.00'	141.37'	73.78'
2	41°02'00"	200.00'	143.12'	74.78'
3	04°18'18"	1280.00'	98.16'	48.10'
4	90°00'00"	15.00'	23.56'	15.00'
5	48°11'13"	15.00'	12.09'	6.40'
6	47°19'07"	90.00'	41.29'	21.91'
7	83°51'08"	50.00'	72.74'	44.51'
8	98°57'57"	50.00'	86.36'	58.51'
9	42°44'14"	90.00'	37.30'	19.56'
10	08°04'54"	280.00'	28.72'	14.87'
11	41°55'06"	280.00'	304.85'	107.20'
13	22°48'00"	470.00'	186.21'	94.34'
14	02°43'06"	530.00'	25.45'	12.73'
15	18°21'04"	530.00'	148.00'	71.43'
16	04°38'51"	530.00'	42.33'	21.28'
17	48°00'44"	220.00'	172.84'	91.16'
18	02°39'16"	220.00'	11.47'	5.74'
19	04°18'58"	1220.00'	91.20'	45.82'

FOR COMPLETE ENG. DATA
 SEE ORIGINAL DED. PLAT
 IN BOOK 21, PAGE 99.

NOTE: 10' UTILITY EASEMENTS
 AS INDICATED BY DASHED
 LINES.

LOT ADDRESS

LOT	ADDRESS
1	5334 N. 3100 E. OR 3114 E. 5300 N.
2	3138 E. 5300 N.
3	3263 E. 5300 N.
4	3426 E. 5300 N.
5	3294 E. 5300 N. OR 5315 N. 3275 E.
6	5333 N. 3275 E.
7	5328 N. 3275 E.
8	5310 N. 3275 E. OR 3288 E. 5300 N.
9	3216 E. 5300 N.
10	3311 E. 5300 N.
11	3285 E. 5300 N.
12	3277 E. 5300 N.
13	3287 E. 5300 N.
14	3229 E. 5300 N.
15	3151 E. 5300 N.
16	3161 E. 5300 N.
17	3143 E. 5300 N.
18	3117 E. 5300 N. OR 5284 N. 3100 E.

A.M. 2-79