

PART OF SEC. 8, T.7N., R.1E., S.L.B. & M. WILLOW CREEK SUBDIVISION - PHASE I

TAXING UNIT: 101


IN WEBER COUNTY

SCALE: 1" = 100'

PREFIX: 22-077

77

SEE PAGE 5

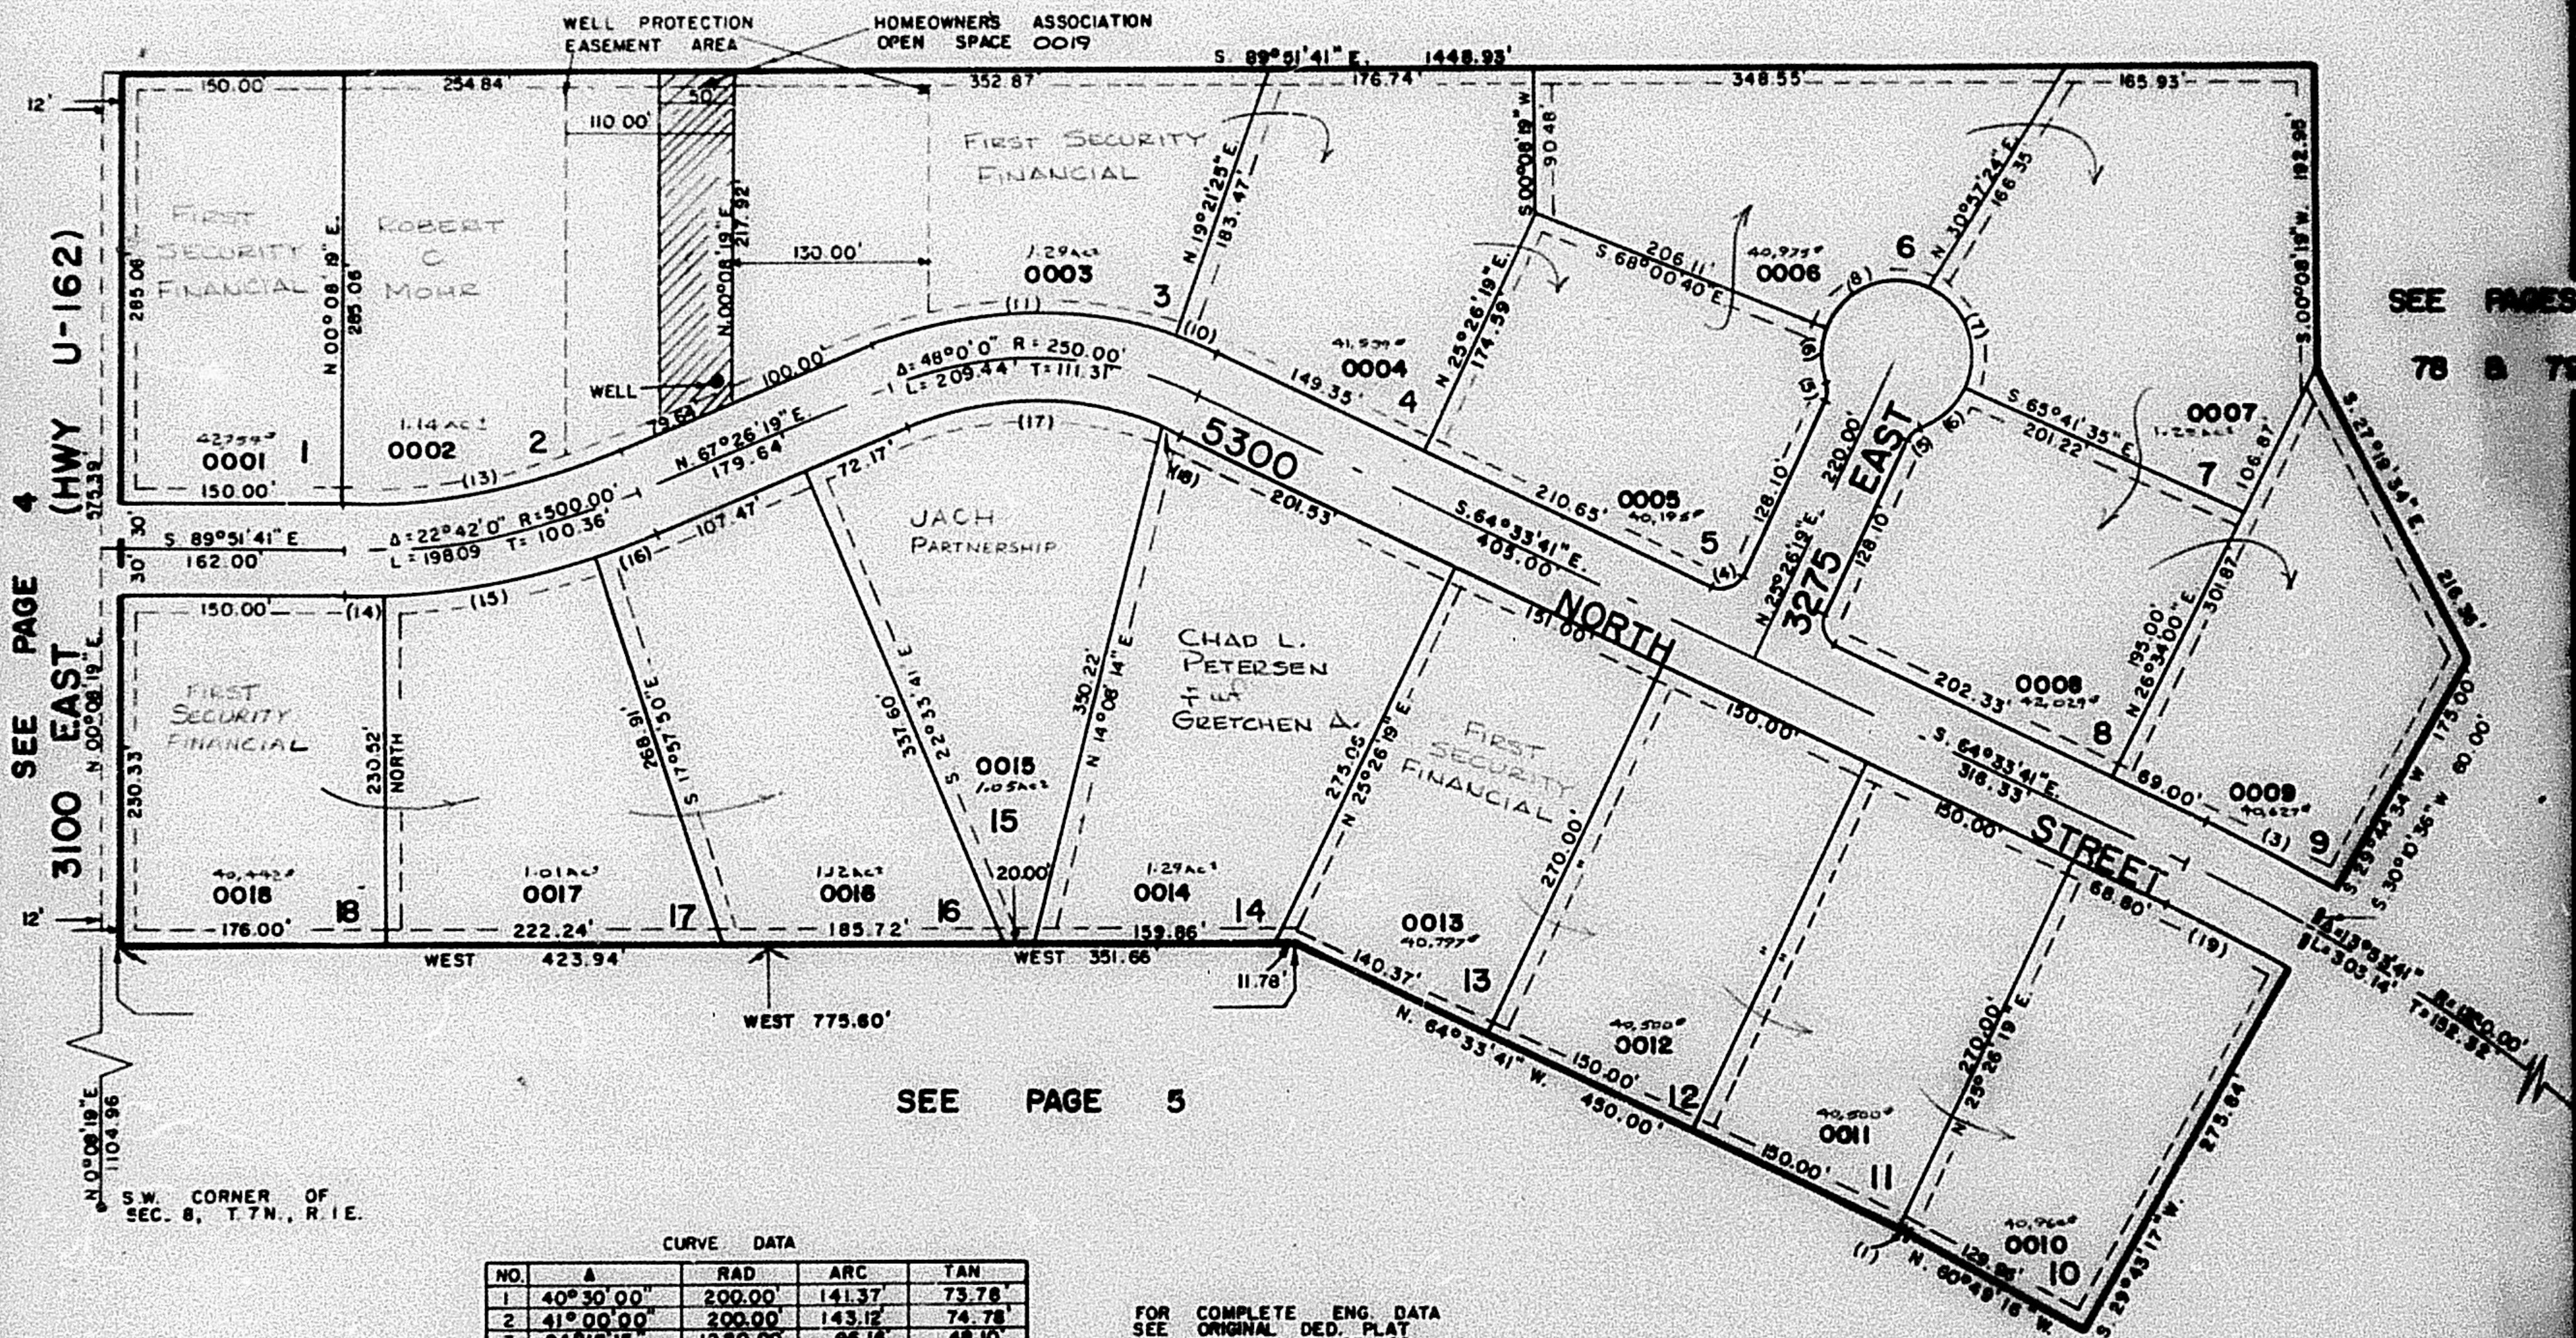

SEE PAGE 5

CURVE DATA

NO.	Δ	RAD	ARC	TAN
1	40°30'00"	200.00'	141.37'	73.78'
2	41°00'00"	200.00'	143.12'	74.78'
3	04°18'15"	1280.00'	96.18'	48.10'
4	90°00'00"	15.00'	23.56'	15.00'
5	48°11'13"	15.00'	12.09'	6.40'
6	47°19'07"	50.00'	41.29'	21.91'
7	83°21'06"	50.00'	72.74'	44.51'
8	98°57'57"	50.00'	86.36'	58.51'
9	42°44'14"	50.00'	37.30'	19.56'
10	06°04'34"	280.00'	28.72'	14.87'
11	41°55'08"	280.00'	30.85'	107.25'
13	22°42'00"	470.00'	186.21'	94.34'
14	02°45'05"	530.00'	25.45'	12.73'
15	15°21'04"	530.00'	148.00'	71.43'
16	04°38'31"	530.00'	42.53'	21.28'
17	45°00'44"	220.00'	172.84'	91.16'
18	02°59'16"	220.00'	11.47'	5.74'
19	04°16'58"	1220.00'	91.20'	45.82'

FOR COMPLETE ENG. DATA
SEE ORIGINAL DED. PLAT
IN BOOK 21, PAGE 99.

NOTE: 10' UTILITY EASEMENTS
AS INDICATED BY DASHED
LINES.

LOT ADDRESS

LOT	ADDRESS
1	3334 N. 3100 E. OR 3114 E. 5300 N.
2	3138 E. 5300 N.
3	3208 E. 5300 N.
4	3228 E. 5300 N.
5	3254 E. 5300 N. OR 5315 N. 3275 E.
6	5333 N. 3275 E.
7	5328 N. 3275 E.
8	5310 N. 3275 E. OR 3252 E. 5300 N.
9	3316 E. 5300 N.
10	3311 E. 5300 N.
11	3293 E. 5300 N.
12	3277 E. 5300 N.
13	3257 E. 5300 N.
14	3239 E. 5300 N.
15	3191 E. 5300 N.
16	3161 E. 5300 N.
17	3143 E. 5300 N.
18	3117 E. 5300 N. OR 5284 N. 3100 E.