


PART OF SEC. 8, T.7N., R.1E., S.L.B.&M.  
**WILLOW CREEK SUBDIVISION - PHASE I**  
 IN WEBER COUNTY  
 SCALE: 1" = 100'

TAXING UNIT: 101

PREFIX: 22-077

SEE PAGE 5

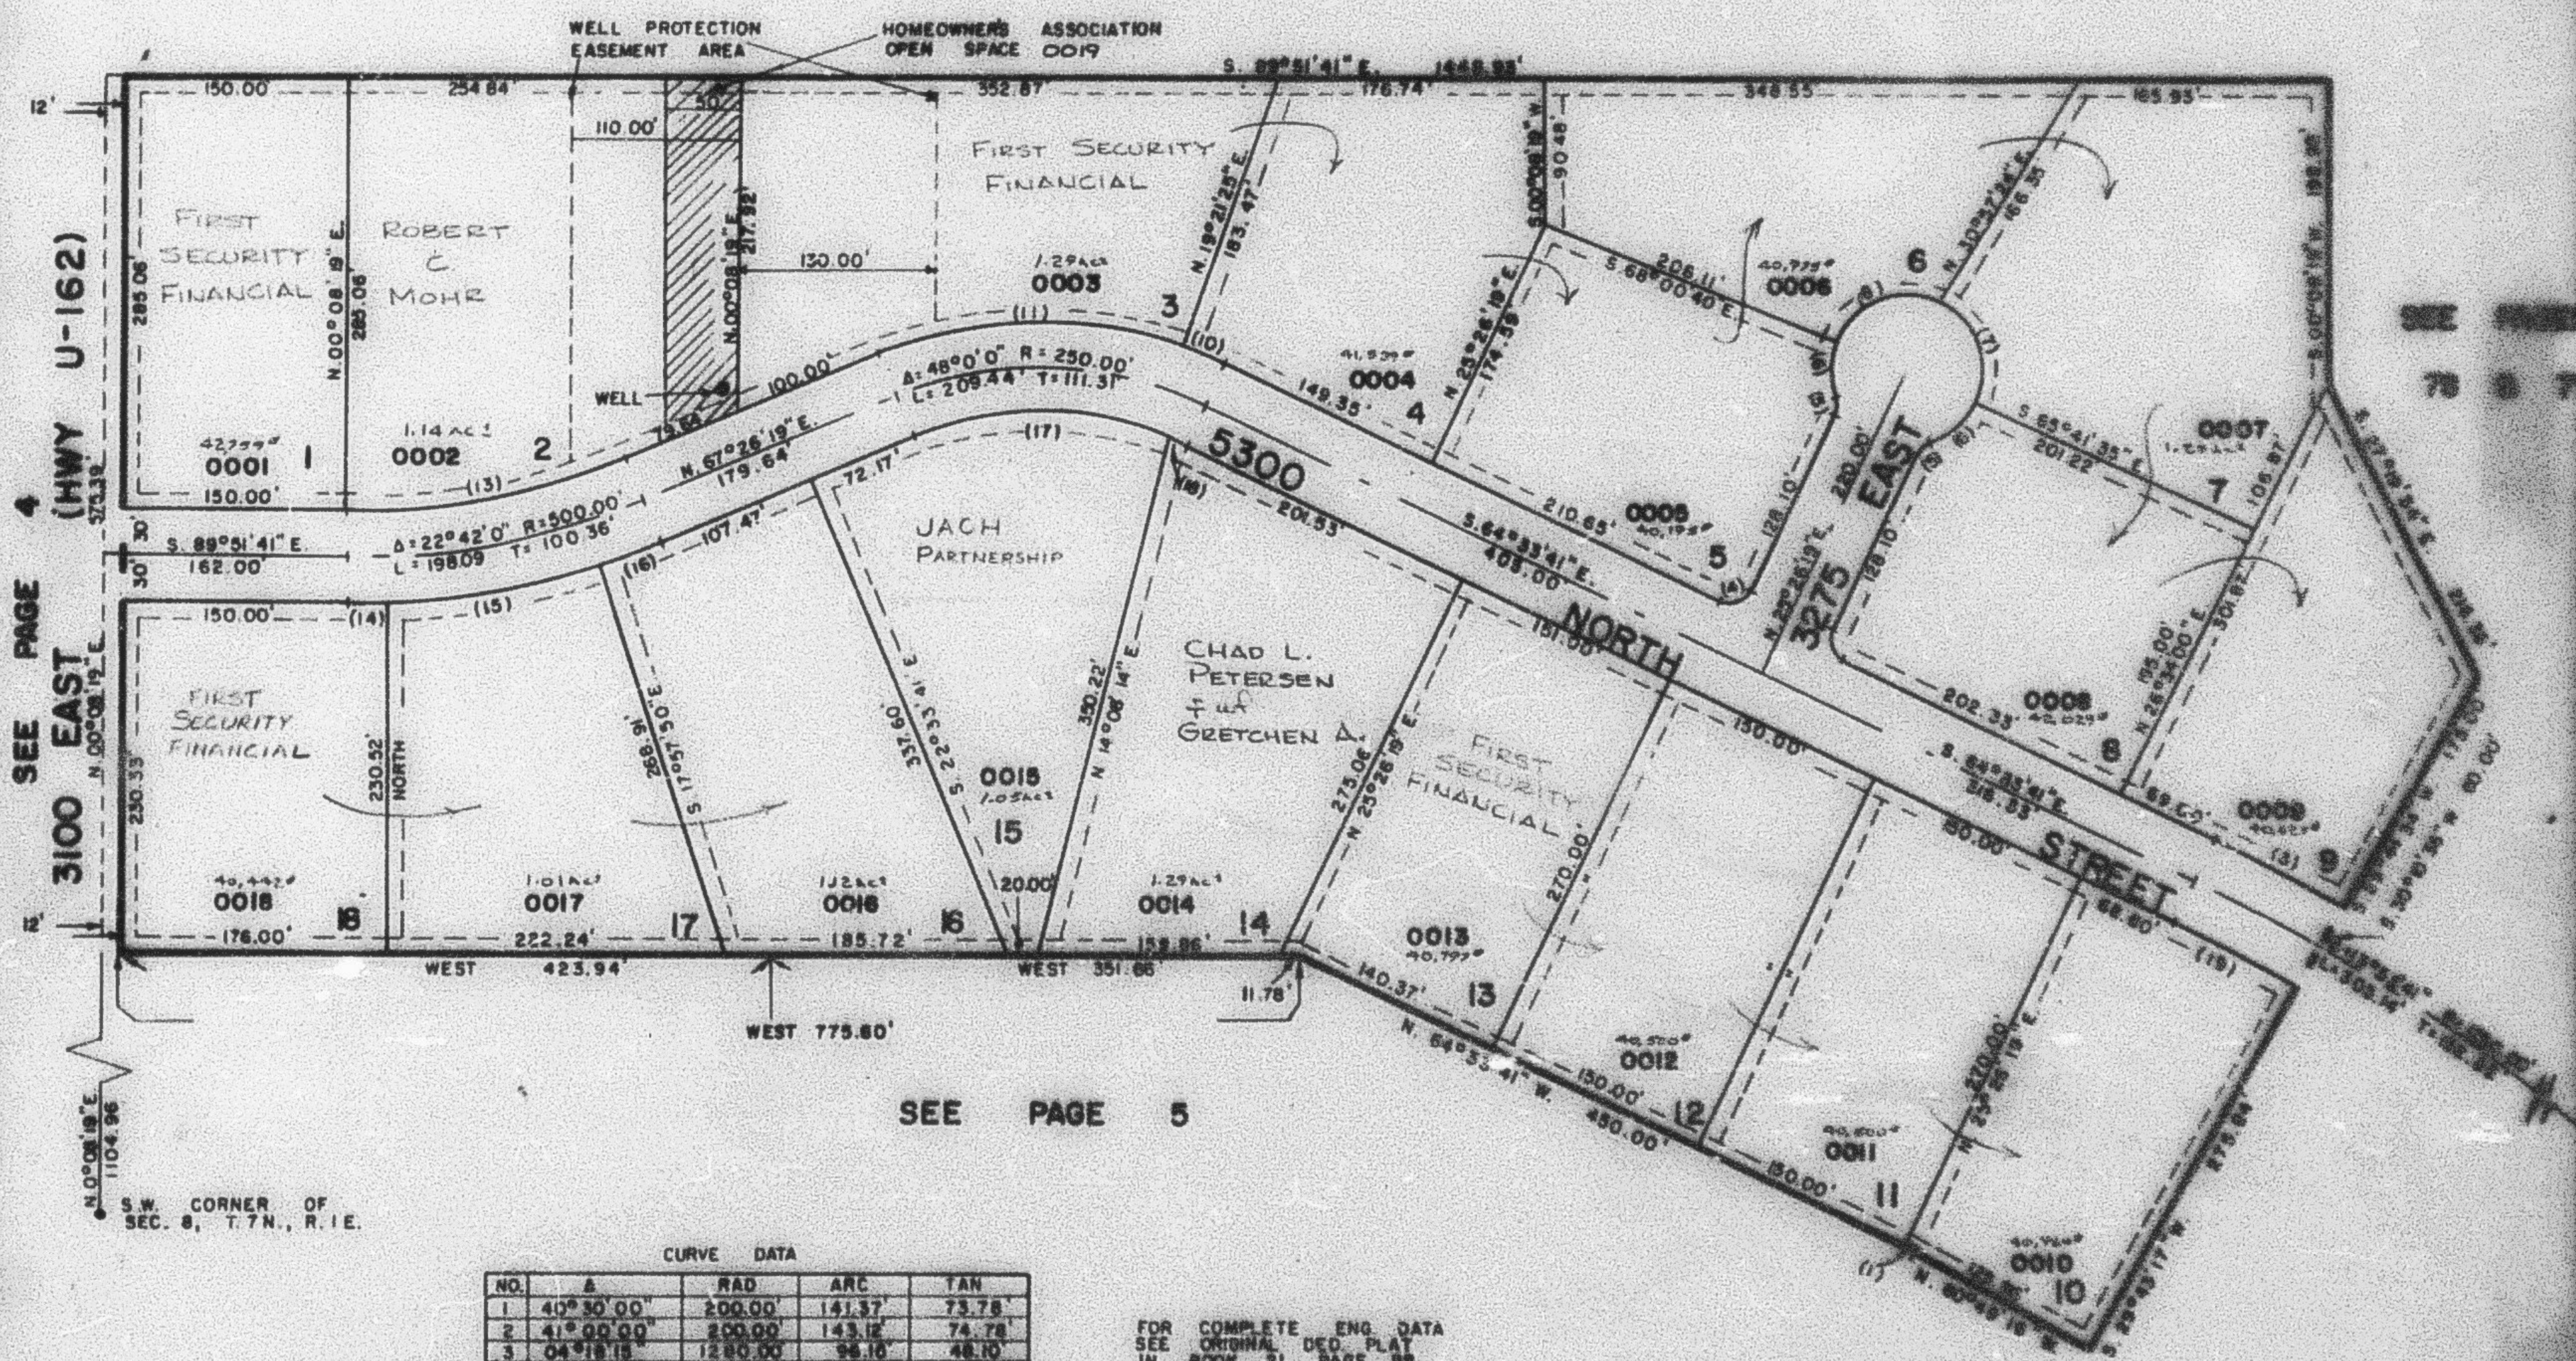

| CURVE DATA |           |         |        |
|------------|-----------|---------|--------|
| NO.        | Δ         | RAD.    | TAN    |
| 1          | 40°30'00" | 200.00  | 141.37 |
| 2          | 41°00'00" | 200.00  | 143.12 |
| 3          | 04°18'15" | 1280.00 | 98.10  |
| 4          | 90°00'00" | 15.00   | 23.88  |
| 5          | 48°11'15" | 15.00   | 12.09  |
| 6          | 47°18'07" | 50.00   | 41.23  |
| 7          | 83°21'08" | 50.00   | 72.74  |
| 8          | 98°57'57" | 50.00   | 66.36  |
| 9          | 42°44'14" | 50.00   | 37.30  |
| 10         | 08°04'54" | 280.00  | 29.72  |
| 11         | 41°58'08" | 280.00  | 304.95 |
| 13         | 22°42'00" | 470.00  | 186.21 |
| 14         | 02°45'08" | 530.00  | 25.45  |
| 15         | 19°21'04" | 530.00  | 142.00 |
| 16         | 04°35'31" | 530.00  | 42.53  |
| 17         | 45°00'44" | 280.00  | 172.84 |
| 18         | 02°59'18" | 220.00  | 11.47  |
| 19         | 04°16'38" | 1220.00 | 91.20  |

FOR COMPLETE ENG. DATA  
 SEE ORIGINAL DEED PLAT  
 IN BOOK 21, PAGE 99.

NOTE: 10' UTILITY EASEMENTS  
 AS INDICATED BY DASHED  
 LINES.

| LOT | ADDRESS                            |
|-----|------------------------------------|
| 1   | 3394 N. 3100 E. OR 3114 E. 3300 N. |
| 2   | 3100 E. 3300 N.                    |
| 3   | 3100 E. 3300 N.                    |
| 4   | 3120 E. 3300 N.                    |
| 5   | 3294 E. 3300 N. OR 3300 N. 3275 E. |
| 6   | 3300 N. 3275 E.                    |
| 7   | 3300 N. 3275 E.                    |
| 8   | 3300 N. 3275 E. OR 3300 E. 3300 N. |
| 9   | 3300 E. 3300 N.                    |
| 10  | 3311 E. 3300 N.                    |
| 11  | 3300 E. 3300 N.                    |
| 12  | 3177 E. 3300 N.                    |
| 13  | 3307 E. 3300 N.                    |
| 14  | 3300 E. 3300 N.                    |
| 15  | 3191 E. 3300 N.                    |
| 16  | 3191 E. 3300 N.                    |
| 17  | 3145 E. 3300 N.                    |
| 18  | 3175 E. 3300 N. OR 3304 N. 3100 E. |