


PART OF SEC. 8, T.7N., R.1E., S.L.B.8.M.
WILLOW CREEK SUBDIVISION - PHASE I
 IN WEBER COUNTY
 SCALE: 1" = 100'

TAXING UNIT: 101

PREFIX: 22-077

SEE PAGE 5

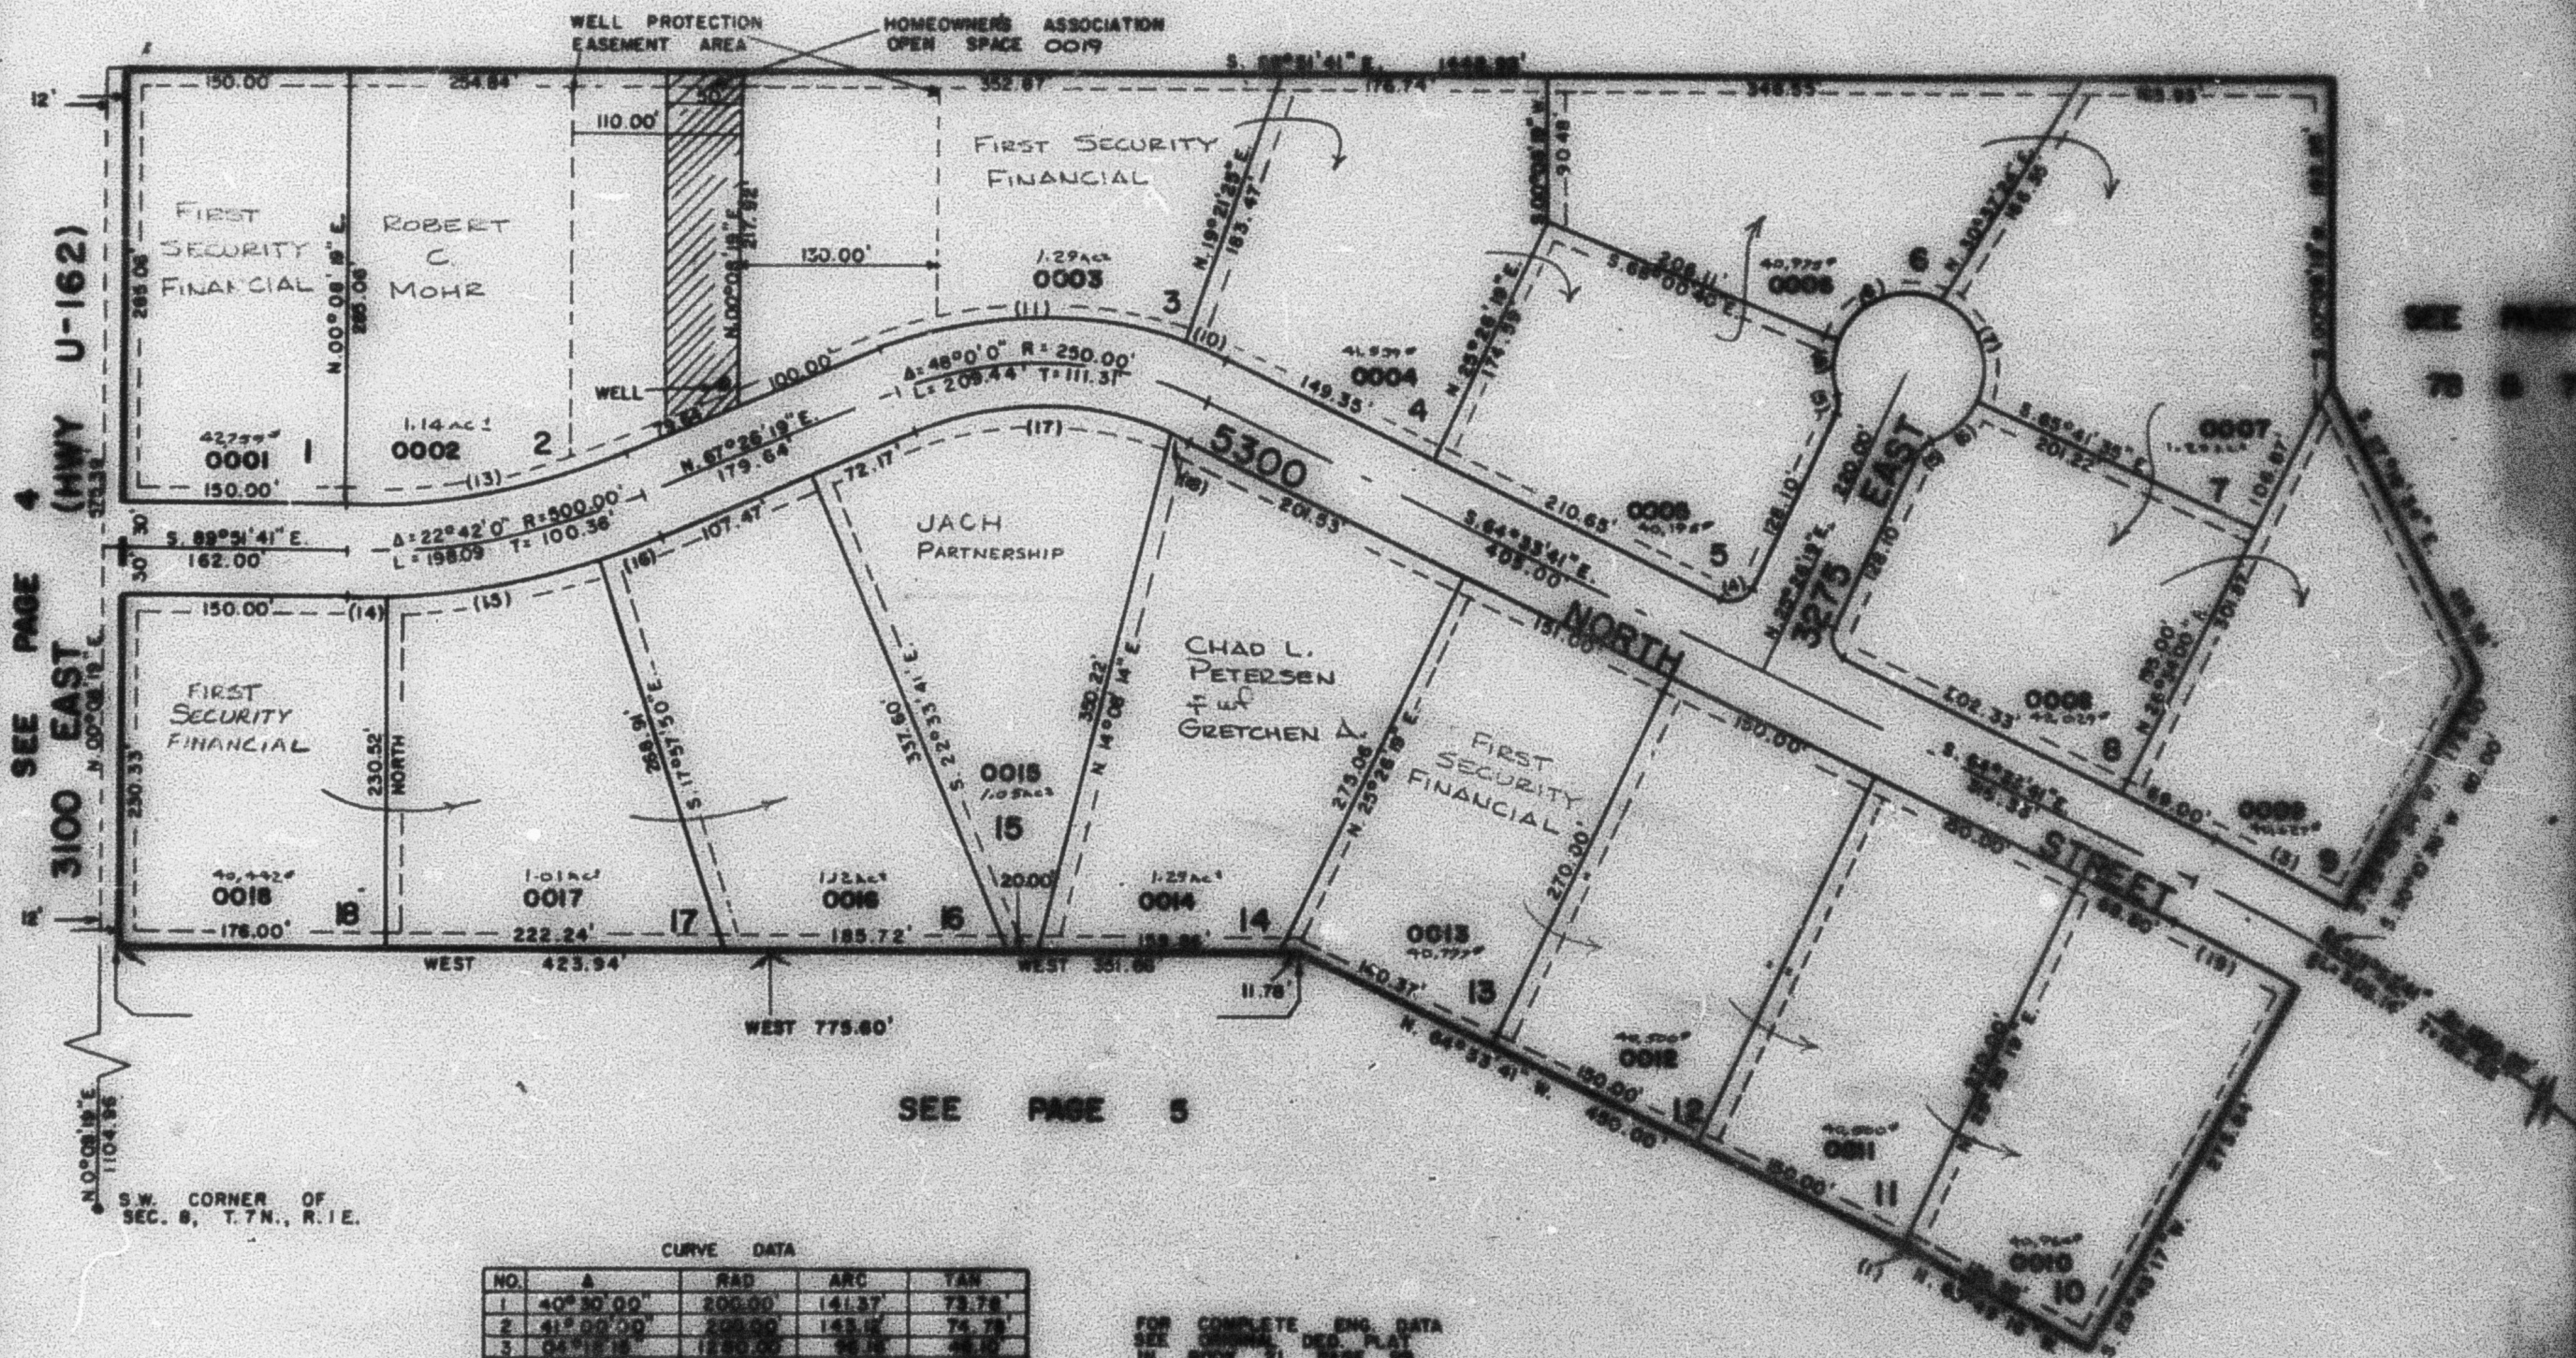

SEE PAGE 5

CURVE DATA

NO.	Δ	RAD.	ARC	TAN
1	40°30'00"	200.00	141.37	73.78
2	41°00'00"	200.00	143.05	74.78
3	04°18'18"	1280.00	26.78	48.00
4	90°00'00"	15.00	23.56	15.00
5	48°11'13"	15.00	18.09	8.80
6	47°19'07"	50.00	41.23	21.31
7	82°38'08"	50.00	72.74	44.51
8	98°37'57"	50.00	86.30	58.91
9	42°44'14"	50.00	37.30	19.88
10	08°04'54"	280.00	29.72	14.87
11	41°38'28"	880.00	30.85	107.88
12	22°48'00"	470.00	186.21	84.34
13	02°49'08"	530.00	89.48	18.75
14	18°21'04"	530.00	148.00	71.47
15	04°38'51"	530.00	42.53	21.80
16	48°30'58"	330.00	172.24	91.80
17	08°38'18"	220.00	11.47	5.74
18	04°18'58"	1220.00	91.80	48.88

FOR COMPLETE ENG. DATA
 IN BOOK 21, PAGE 59.

NOTE: 10' UTILITY EASEMENTS
 AS INDICATED BY DASHED
 LINES.

