

PART OF SEC. 8, T.7N., R.1E., S.L.B.&M.
WILLOW CREEK SUBDIVISION - PHASE I
 IN WEBER COUNTY


77

TAXING UNIT: 101

PREFIX: 22-077

SCALE: 1" = 100'

SEE PAGE 5

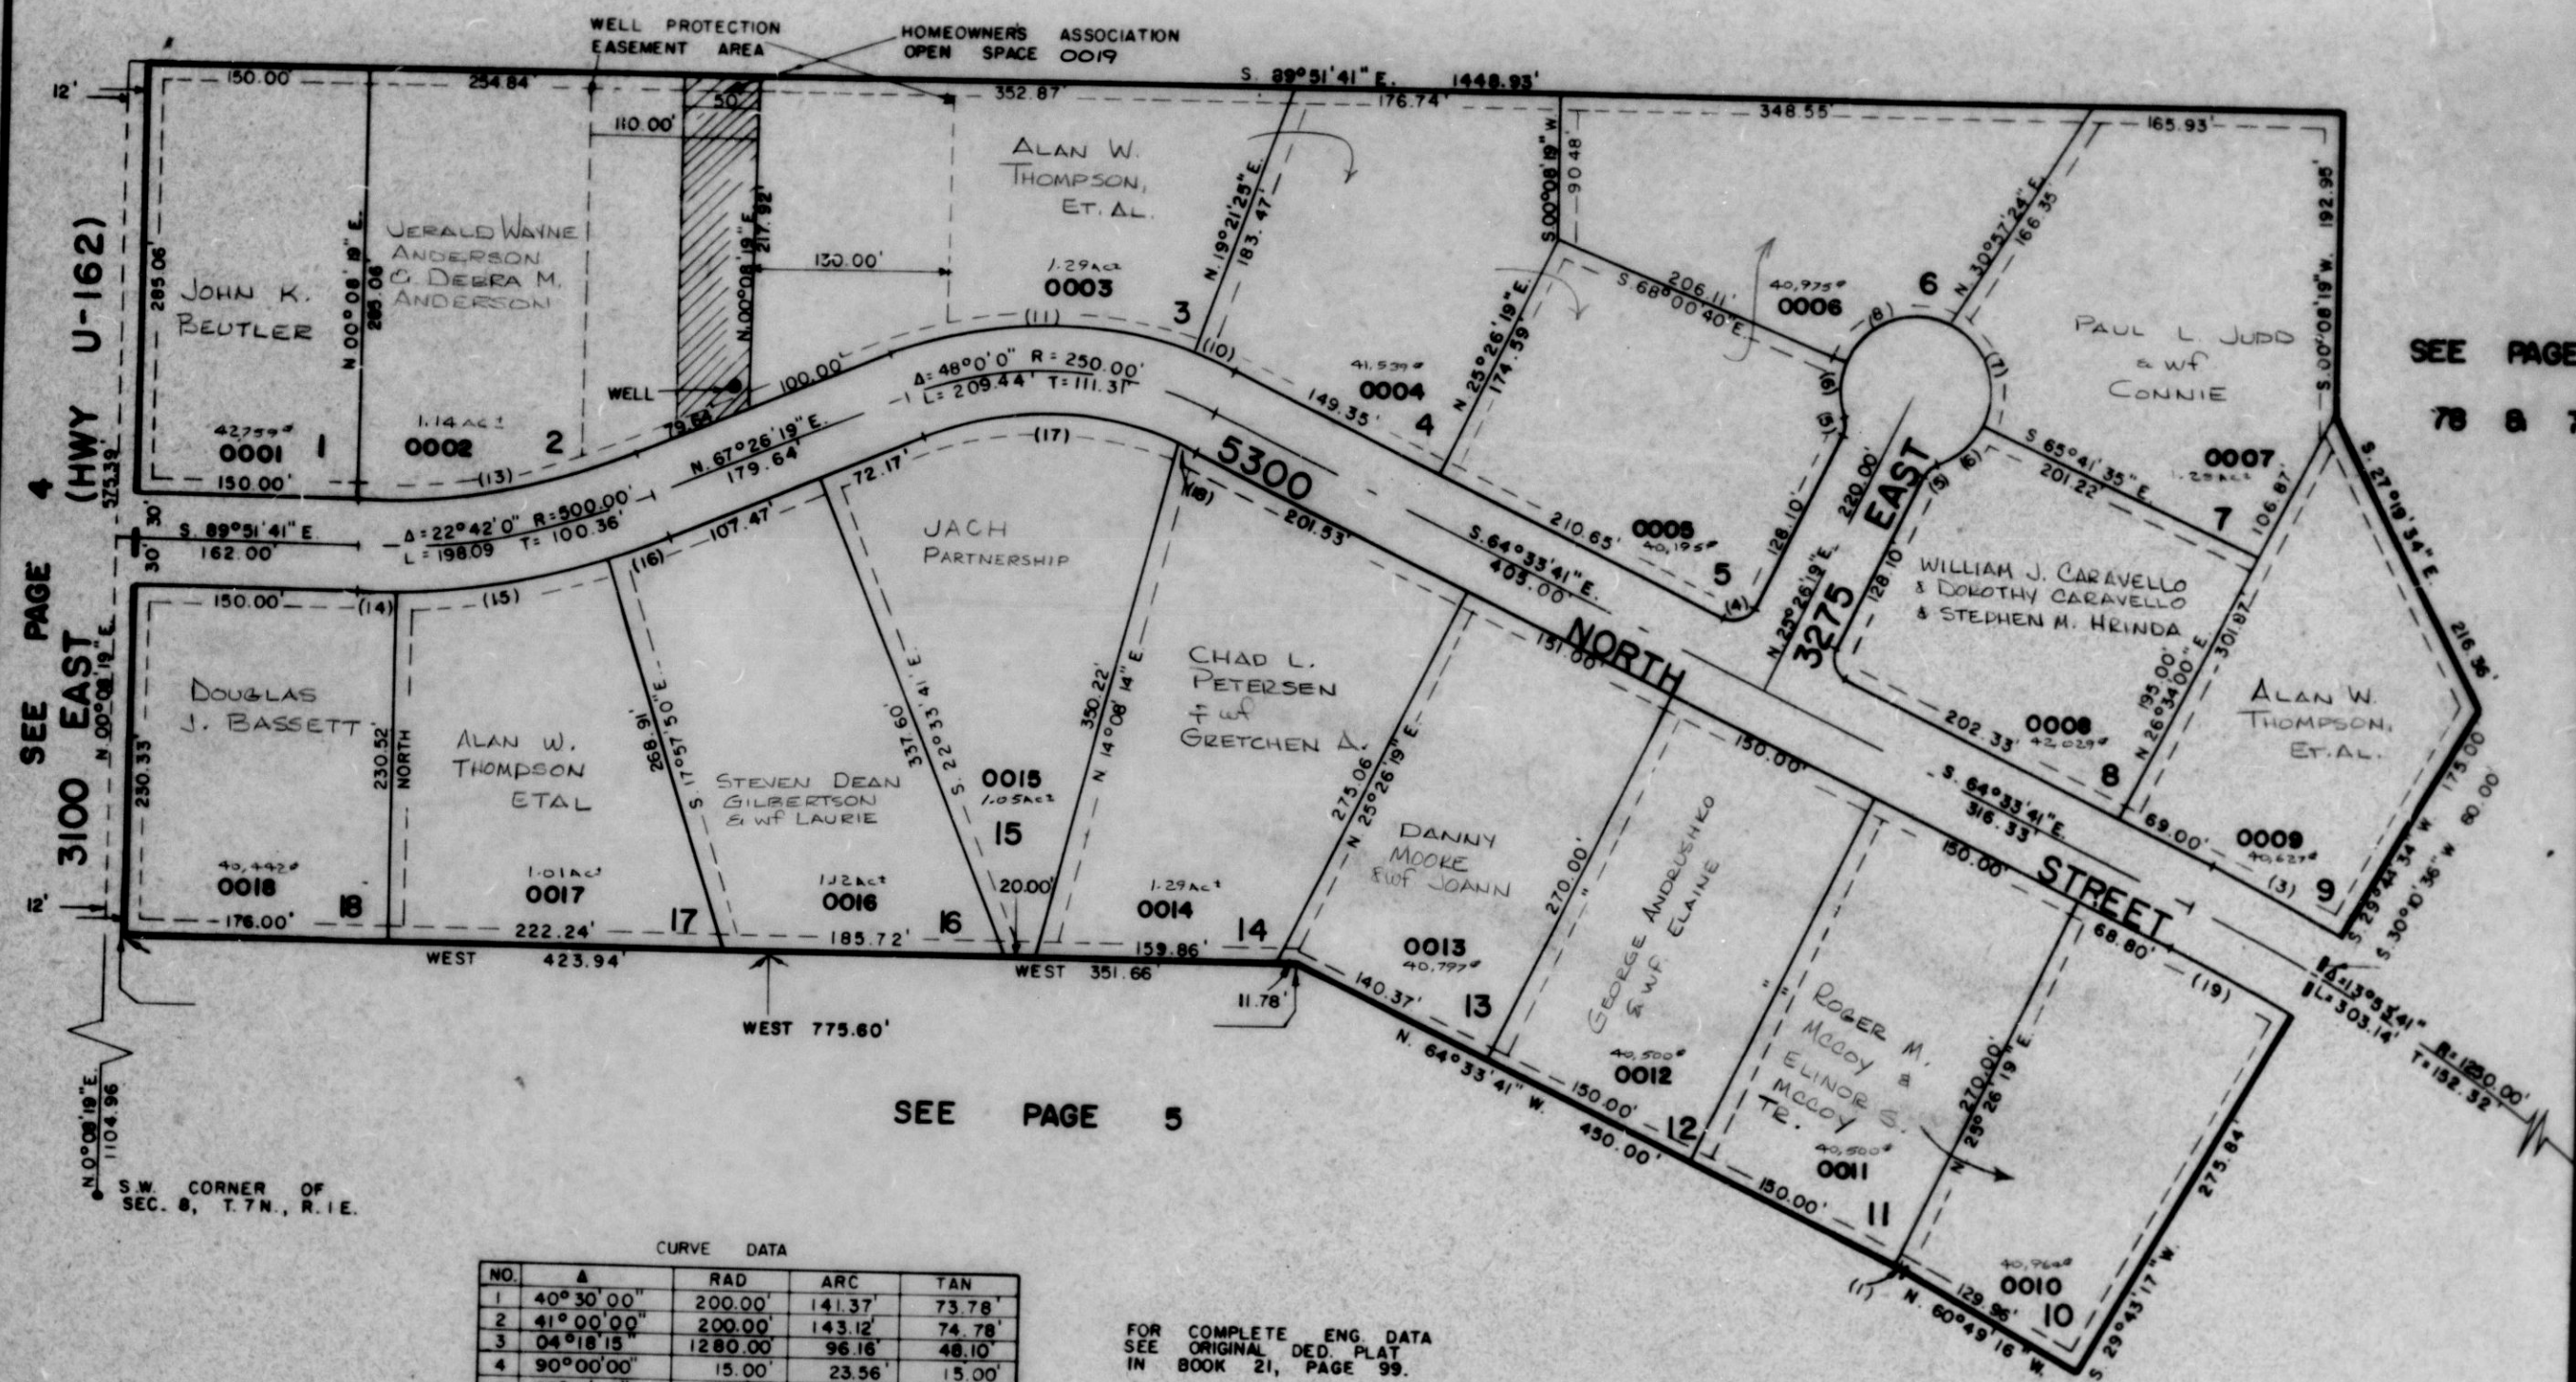

SEE PAGES

78 & 79

SEE PAGE 5

CURVE DATA				
NO.	Δ	RAD	ARC	TAN
1	40°30'00"	200.00'	141.37'	73.78'
2	41°00'00"	200.00'	143.12'	74.78'
3	04°18'15"	1280.00'	96.16'	48.10'
4	90°00'00"	15.00'	23.56'	15.00'
5	46°11'13"	15.00'	12.09'	6.40'
6	47°19'07"	50.00'	41.29'	21.91'
7	83°21'08"	50.00'	72.74'	44.51'
8	98°57'57"	50.00'	86.36'	58.51'
9	42°44'14"	50.00'	37.30'	19.56'
10	06°04'54"	280.00'	29.72'	14.87'
11	41°35'06"	280.00'	20.48'	10.72'
13	22°42'00"	470.00'	186.21'	94.34'
14	02°45'05"	530.00'	25.45'	12.73'
15	13°21'04"	530.00'	142.00'	71.43'
16	04°35'31"	530.00'	42.53'	21.28'
17	45°00'44"	220.00'	172.84'	91.16'
18	02°59'16"	220.00'	11.47'	5.74'
19	04°16'36"	1220.00'	91.20'	45.82'

FOR COMPLETE ENG. DATA
 SEE ORIGINAL DED. PLAT
 IN BOOK 21, PAGE 99.

NOTE: 10' UTILITY EASEMENTS
 AS INDICATED BY DASHED
 LINES.

LOT	ADDRESS
1	5334 N. 3100 E. OR 3114 E. 5300 N.
2	3138 E. 5300 N.
3	3202 E. 5300 N.
4	3226 E. 5300 N.
5	3254 E. 5300 N. OR 5315 N. 3275 E.
6	5333 N. 3275 E.
7	5328 N. 3275 E.
8	5310 N. 3275 E. OR 3292 E. 5300 N.
9	3316 E. 5300 N.
10	3311 E. 5300 N.
11	3293 E. 5300 N.
12	3277 E. 5300 N.
13	3257 E. 5300 N.
14	3229 E. 5300 N.
15	3191 E. 5300 N.
16	3161 E. 5300 N.
17	3143 E. 5300 N.
18	3117 E. 5300 N. OR 5284 N. 3100 E.