

PART OF SEC. 8, T.7N., R.1E., S.L.B.&M. **WILLOW CREEK SUBDIVISION — PHASE 2**

78

TAXING UNIT: 101

IN WEBER COUNTY

LOTS - 19-33

SCALE: 1" = 100'


PREFIX: 22-078

EXCEPT WHERE OTHERWISE
 SHOWN, ALL LOTS OWNED
 BY: PETERSEN LAND DEVELOPMENT

SEE PAGE 5

NO	Δ	RAD	ARC	TAN
1	45°00'00"	100.00	78.54	41.42
2	44°37'00"	100.00	77.87	41.03
3	90°00'00"	75.00	117.81	75.00
4	41°00'00"	200.00	143.12	74.78
5	3°49'48"	130.00	72.22	37.07
7	44°37'00"	130.00	101.23	53.34
8	90°00'00"	45.00	70.69	45.00
9	90°00'00"	105.00	164.93	105.00
10	08°13'30"	480.00	68.91	34.51
11	13°14'49"	480.00	110.98	55.74
12	08°26'34"	230.00	33.85	16.98
13	90°00'00"	15.00	23.56	15.00
14	32°33'26"	230.00	130.69	67.16
15	05°30'12"	680.00	65.32	32.68
16	56°57'33"	50.00	49.71	27.13
17	44°13'15"	15.00	11.58	6.09
18	09°29'51"	680.00	112.72	56.48
19	86°24'07"	50.00	75.40	46.96
20	44°37'00"	70.00	54.51	28.72
21	45°00'00"	70.00	54.98	29.00
22	94°06'47"	50.00	82.13	53.73
23	14°42'49"	620.00	119.22	80.05
24	48°22'07"	15.00	12.66	6.74
25	34°49'41"	50.00	30.39	15.68
26	12°44'36"	220.00	46.93	24.57
27	07°28'18"	1220.00	159.09	79.66
28	92°08'25"	15.00	24.12	15.57
29	12°11'18"	280.00	59.56	29.90
30	41°00'00"	170.00	121.65	63.56
31	88°00'31"	15.00	23.04	14.49
32	07°35'57"	280.00	169.77	85.01
33	19°27'48"	420.00	142.67	72.03
34	02°00'33"	420.00	14.73	7.36

SEE PAGE 77

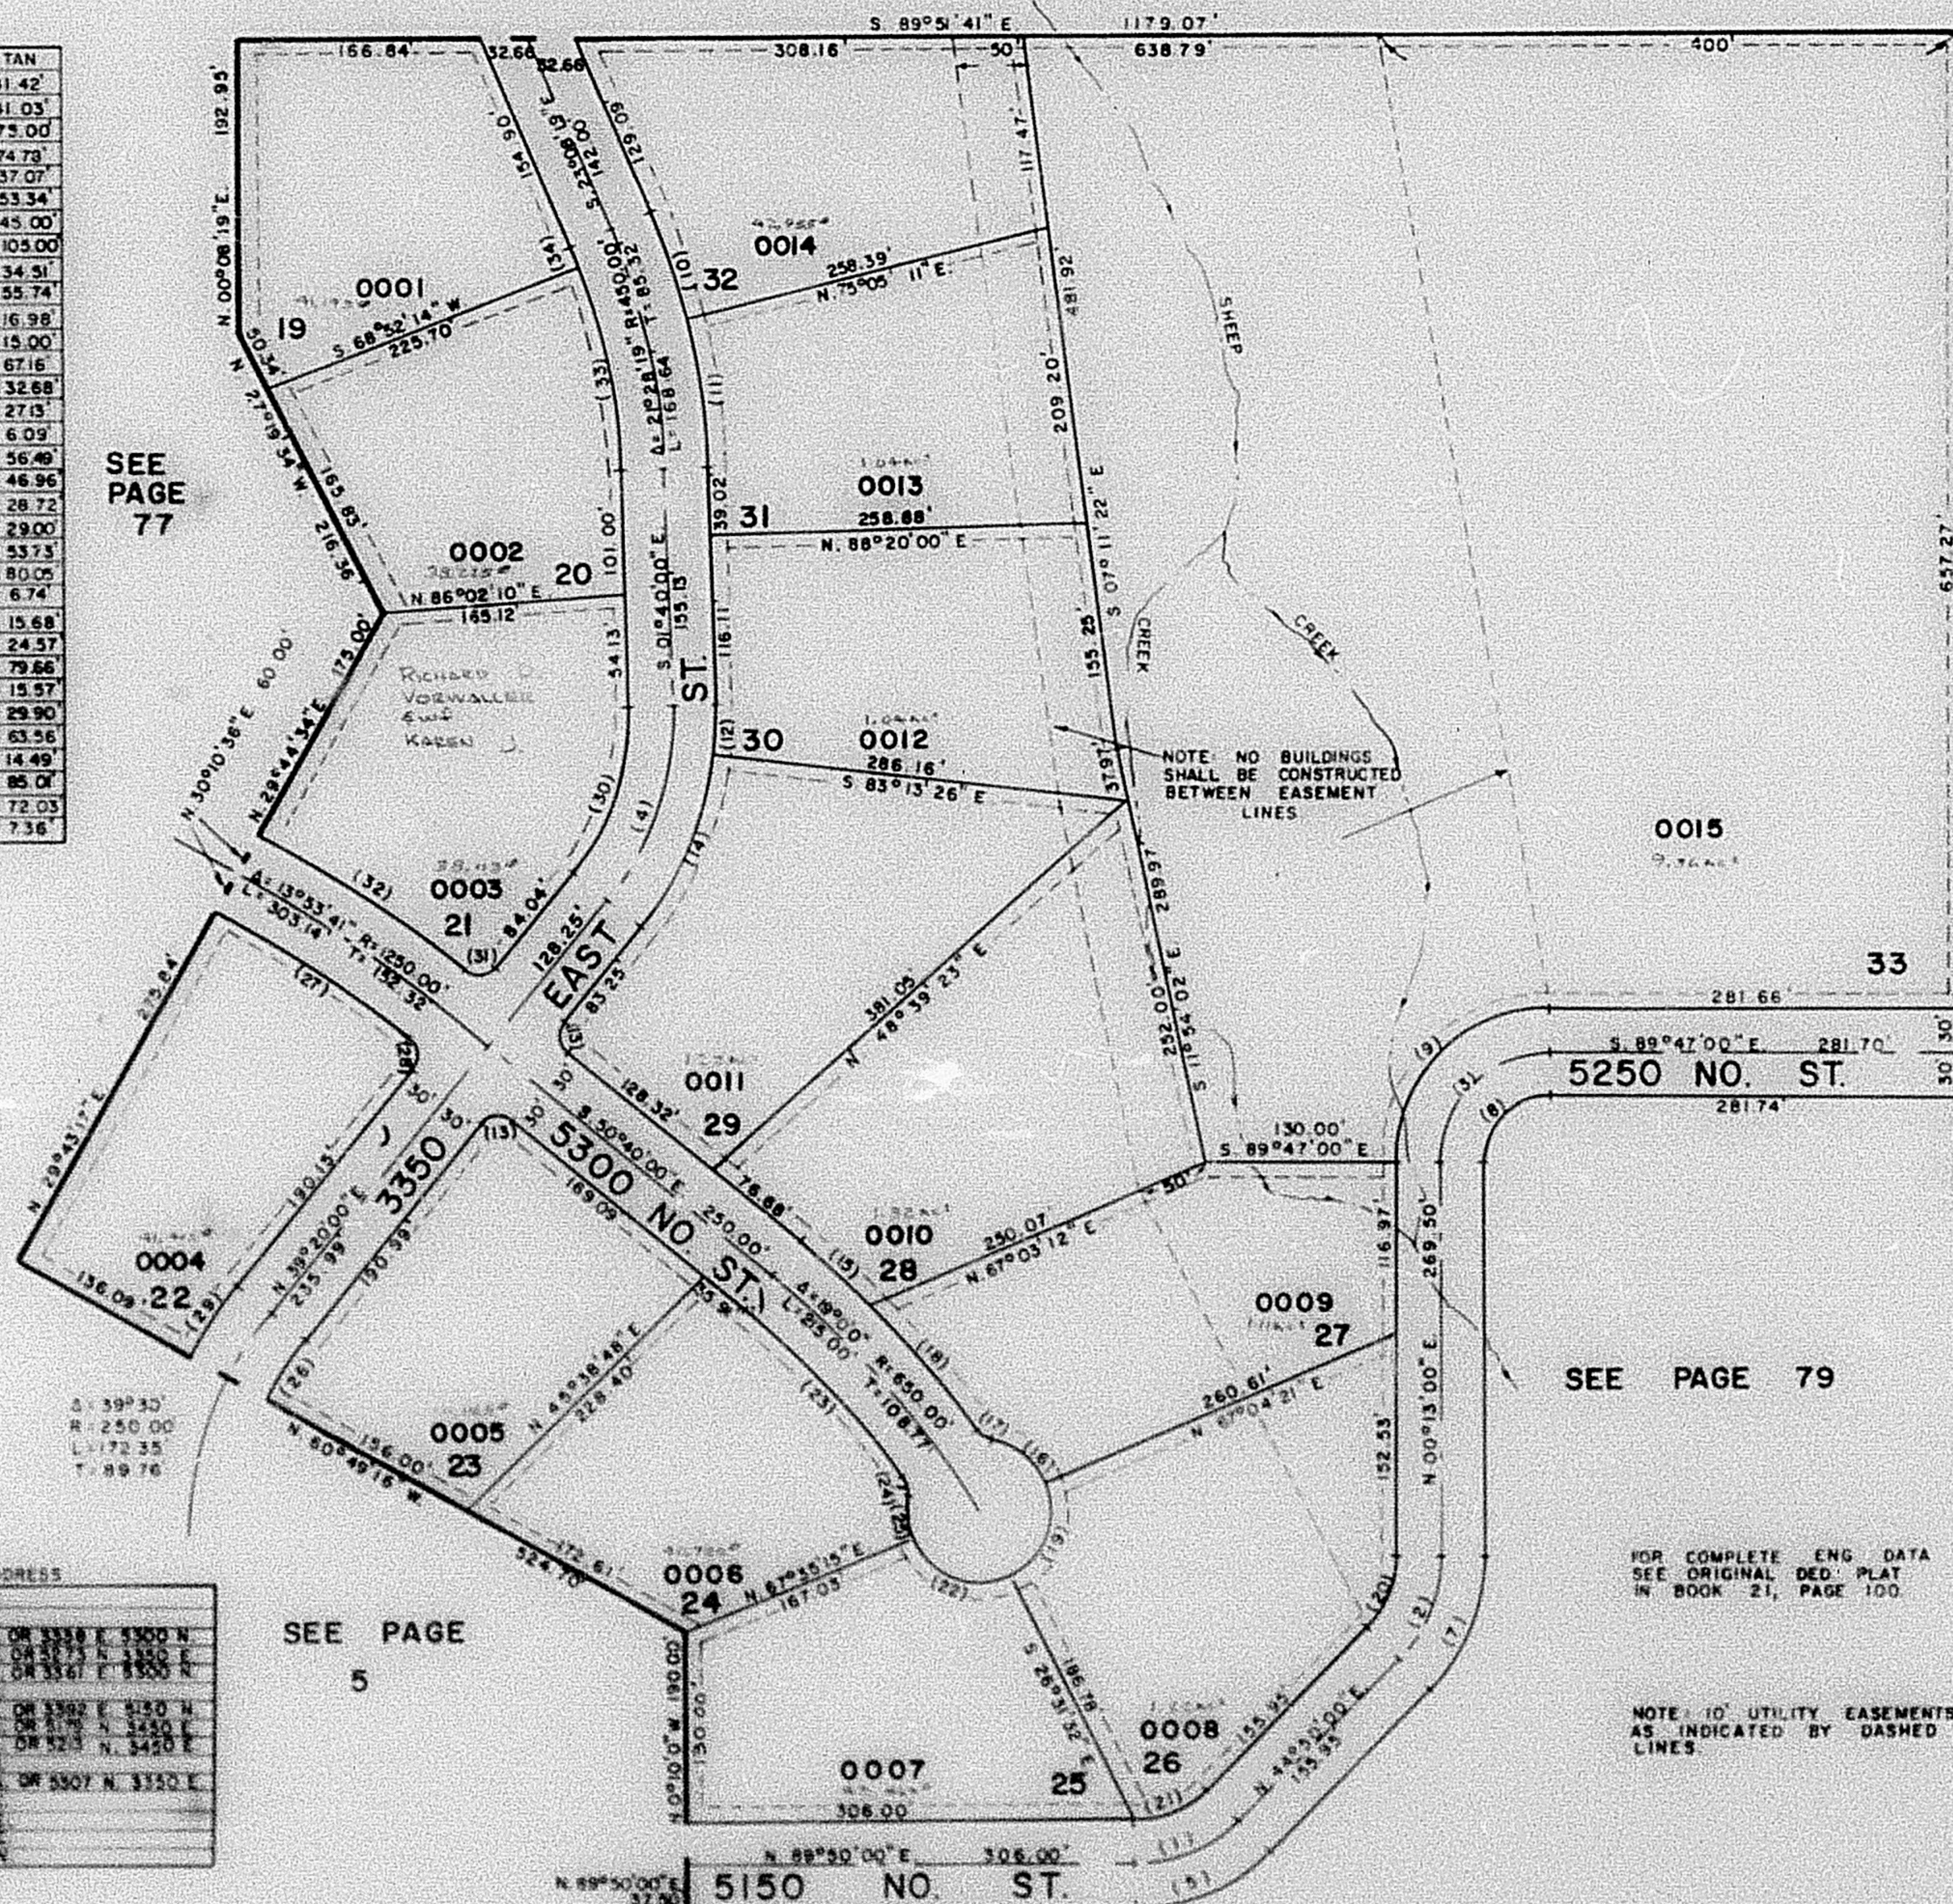

SEE PAGE 5

SEE PAGE 79

SEE PAGE 5

LOT	ADDRESS
19	3349 N. 3350 E.
20	3353 N. 3350 E.
21	3357 N. 3350 E.
22	3361 N. 3350 E.
23	3365 N. 3350 E.
24	3369 N. 3350 E.
25	3373 N. 3350 E.
26	3377 N. 3350 E.
27	3381 N. 3350 E.
28	3385 N. 3350 E.
29	3389 N. 3350 E.
30	3393 N. 3350 E.
31	3397 N. 3350 E.
32	3401 N. 3350 E.
33	3405 N. 3350 E.