

PART OF SEC. 8, T.7N., R.1E., S.L.B.&M.
WILLOW CREEK SUBDIVISION - PHASE 2
 IN WEBER COUNTY
 LOTS - 19-33
 SCALE: 1" = 100'

78

TAXING UNIT: 101


PREFIX: 22-078

EXCEPT WHERE OTHERWISE
 SHOWN, ALL LOTS OWNED
 BY: PETERSEN LAND LEVEL

SEE PAGE 5

NO	Δ	RAD	ARC	TAN
1	45°00'00"	100.00	78.54	41.42
2	44°37'00"	100.00	77.87	41.03
3	90°00'00"	75.00	117.81	75.00
4	41°00'00"	200.00	143.12	74.78
5	31°49'48"	130.00	72.22	37.07
7	44°37'00"	130.00	101.23	53.34
8	90°00'00"	45.00	70.89	45.00
9	90°00'00"	105.00	164.93	105.00
10	08°13'30"	480.00	68.91	34.51
11	13°14'49"	480.00	110.98	55.74
12	08°26'34"	230.00	33.89	16.98
13	90°00'00"	15.00	23.56	15.00
14	32°33'26"	230.00	130.69	67.16
15	05°30'12"	680.00	65.32	32.88
16	56°57'33"	50.00	49.71	27.13
17	44°13'15"	15.00	11.58	6.09
18	09°29'51"	680.00	112.72	56.49
19	86°24'07"	50.00	75.40	46.96
20	44°37'00"	70.00	54.51	28.72
21	45°00'00"	70.00	54.98	29.00
22	94°06'47"	50.00	82.13	53.73
23	14°42'49"	620.00	159.22	80.05
24	48°22'07"	15.00	12.66	6.74
25	34°49'41"	50.00	30.39	15.68
26	12°44'36"	220.00	48.93	24.57
27	07°28'18"	1220.00	159.09	79.66
28	92°08'25"	15.00	24.12	15.57
29	12°11'18"	280.00	59.56	29.90
30	41°00'00"	170.00	121.86	63.56
31	88°00'31"	15.00	23.04	14.49
32	07°35'57"	1280.00	169.77	85.01
33	19°27'46"	420.00	142.67	72.03
34	02°00'33"	420.00	14.73	7.36

SEE PAGE 77

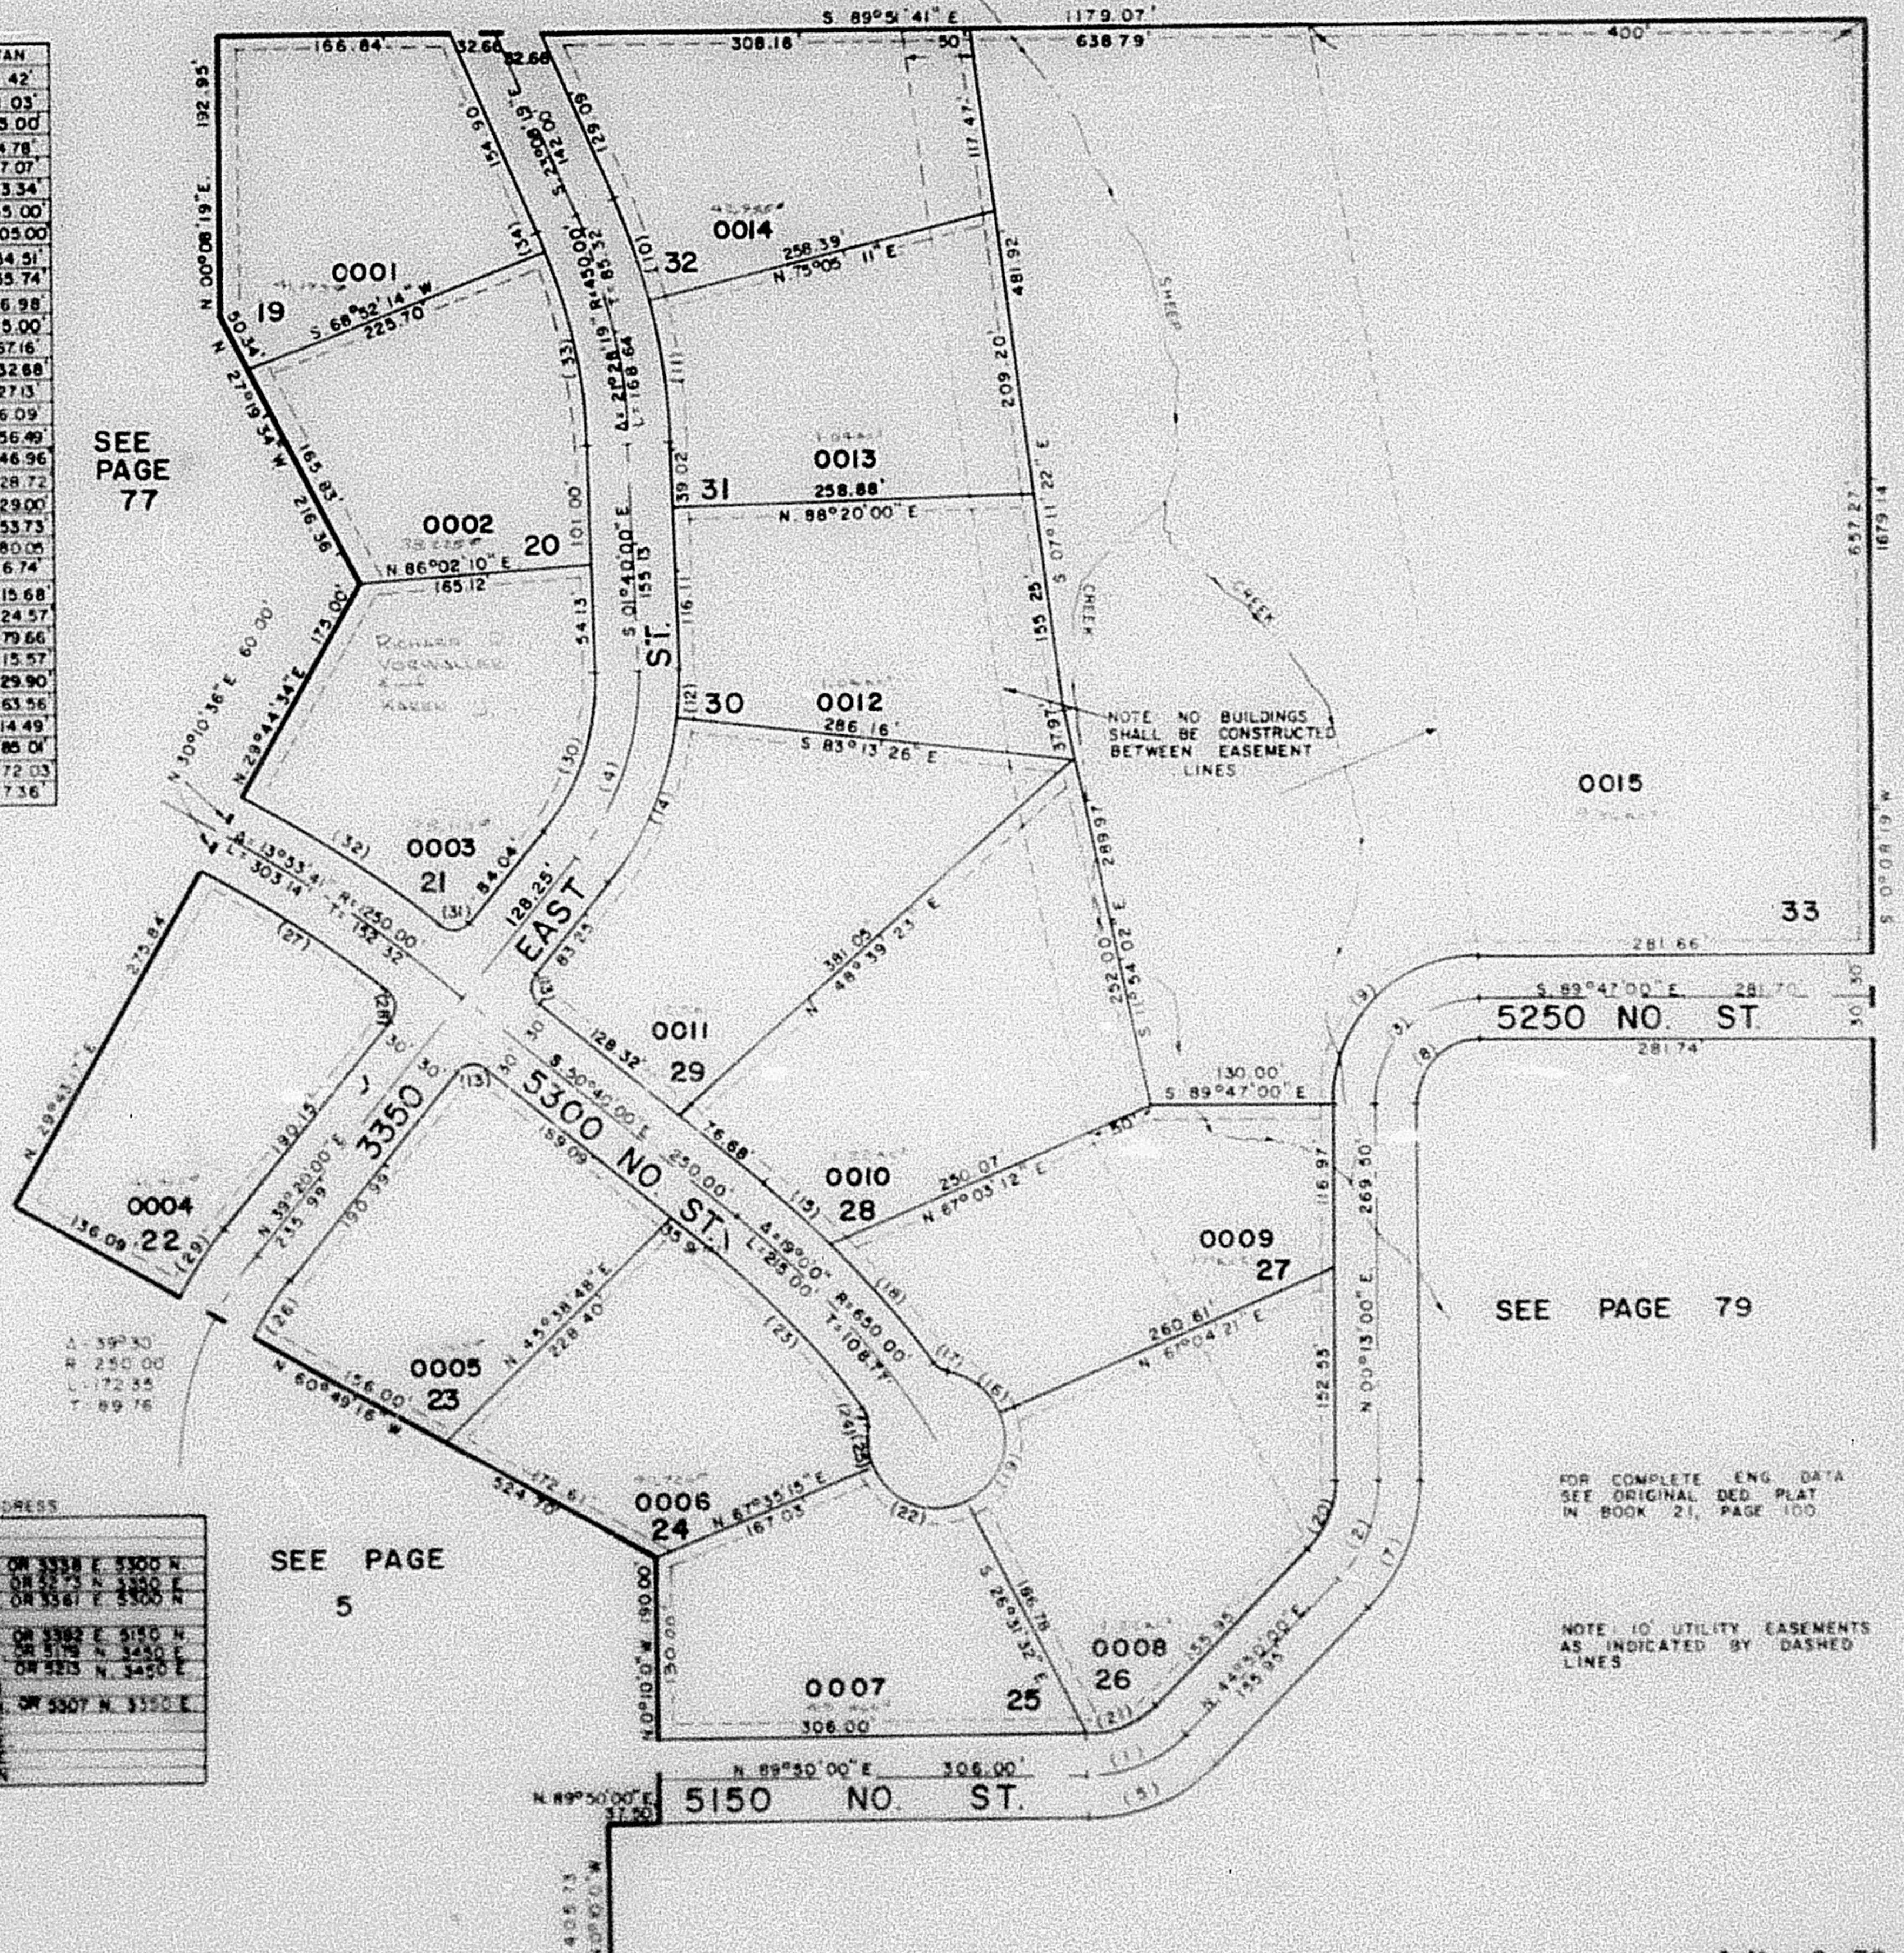

SEE PAGE 79

FOR COMPLETE ENG. DATA
 SEE ORIGINAL DEED PLAT
 IN BOOK 21, PAGE 100

NOTE: 10' UTILITY EASEMENTS
 AS INDICATED BY DASHED
 LINES

SEE PAGE 5

LOT	ADDRESS
19	5249 N. 3350 E.
20	5335 N. 3350 E.
