


78

TAXING UNIT: 101

IN WEBER COUNTY

LOTS - 19-33

SCALE: 1" = 100'


PREFIX: 22-078

EXCEPT WHERE OTHERWISE
 SHOWN, ALL LOTS OWNED
 BY: LIBERTY PROPERTY
 DEV. CO.

SEE PAGE 5

SEE PAGE 5

NO	Δ	RAD	ARC	TAN

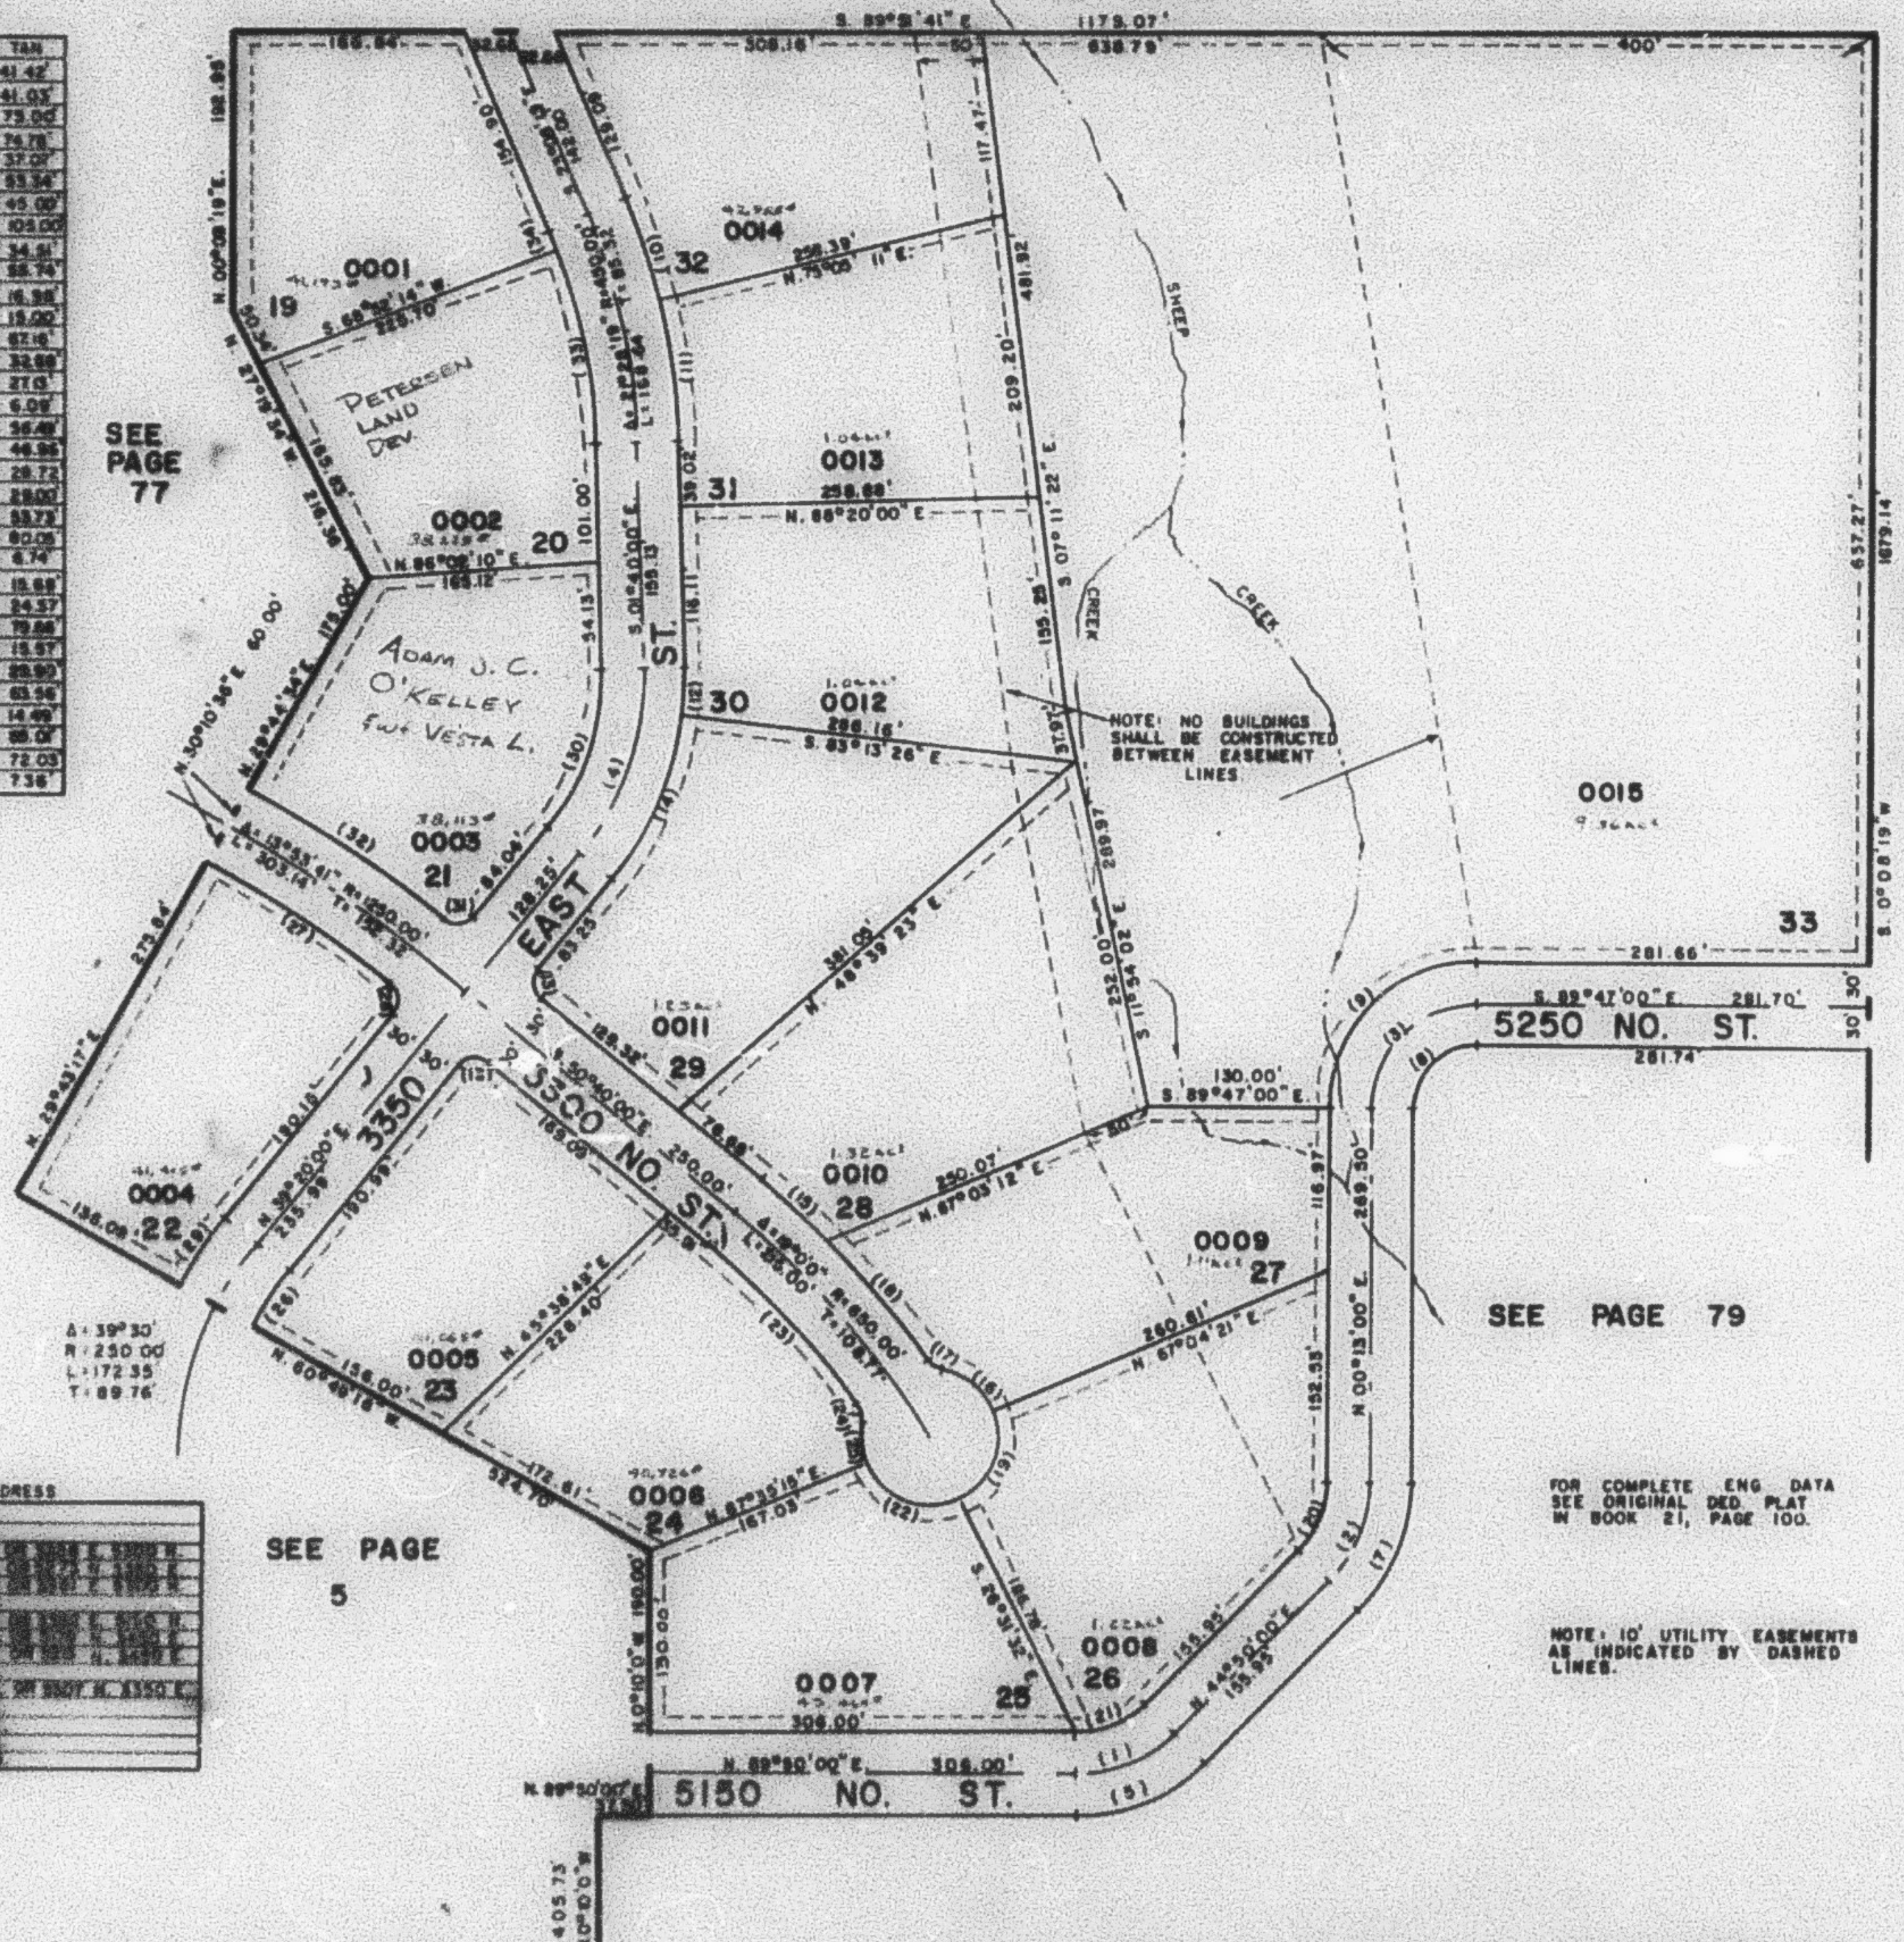

SEE PAGE 77

SEE PAGE 5

SEE PAGE 79

FOR COMPLETE ENG DATA
 SEE ORIGINAL DEED PLAT
 IN BOOK 21, PAGE 100.

NOTE: 10' UTILITY EASEMENTS
 AS INDICATED BY DASHED
 LINES.

LOT	ADDRESS
19	5350 N. 3350 E.
20	5350 N. 3350 E.
