

PART OF SEC. 8, T.7N., R.1E., S.L.B.M. **WILLOW CREEK SUBDIVISION - PHASE 2**

76

TAXING UNIT: 101

IN WEBER COUNTY

LOTS - 19-33


SCALE: 1" = 100'

PREFIX: 22-078

EXCEPT WHERE OTHERWISE
 SHOWN, ALL LOTS OWNED
 BY, WILLOW CREEK OF
 LIBERTY, INC.

SEE PAGE 5


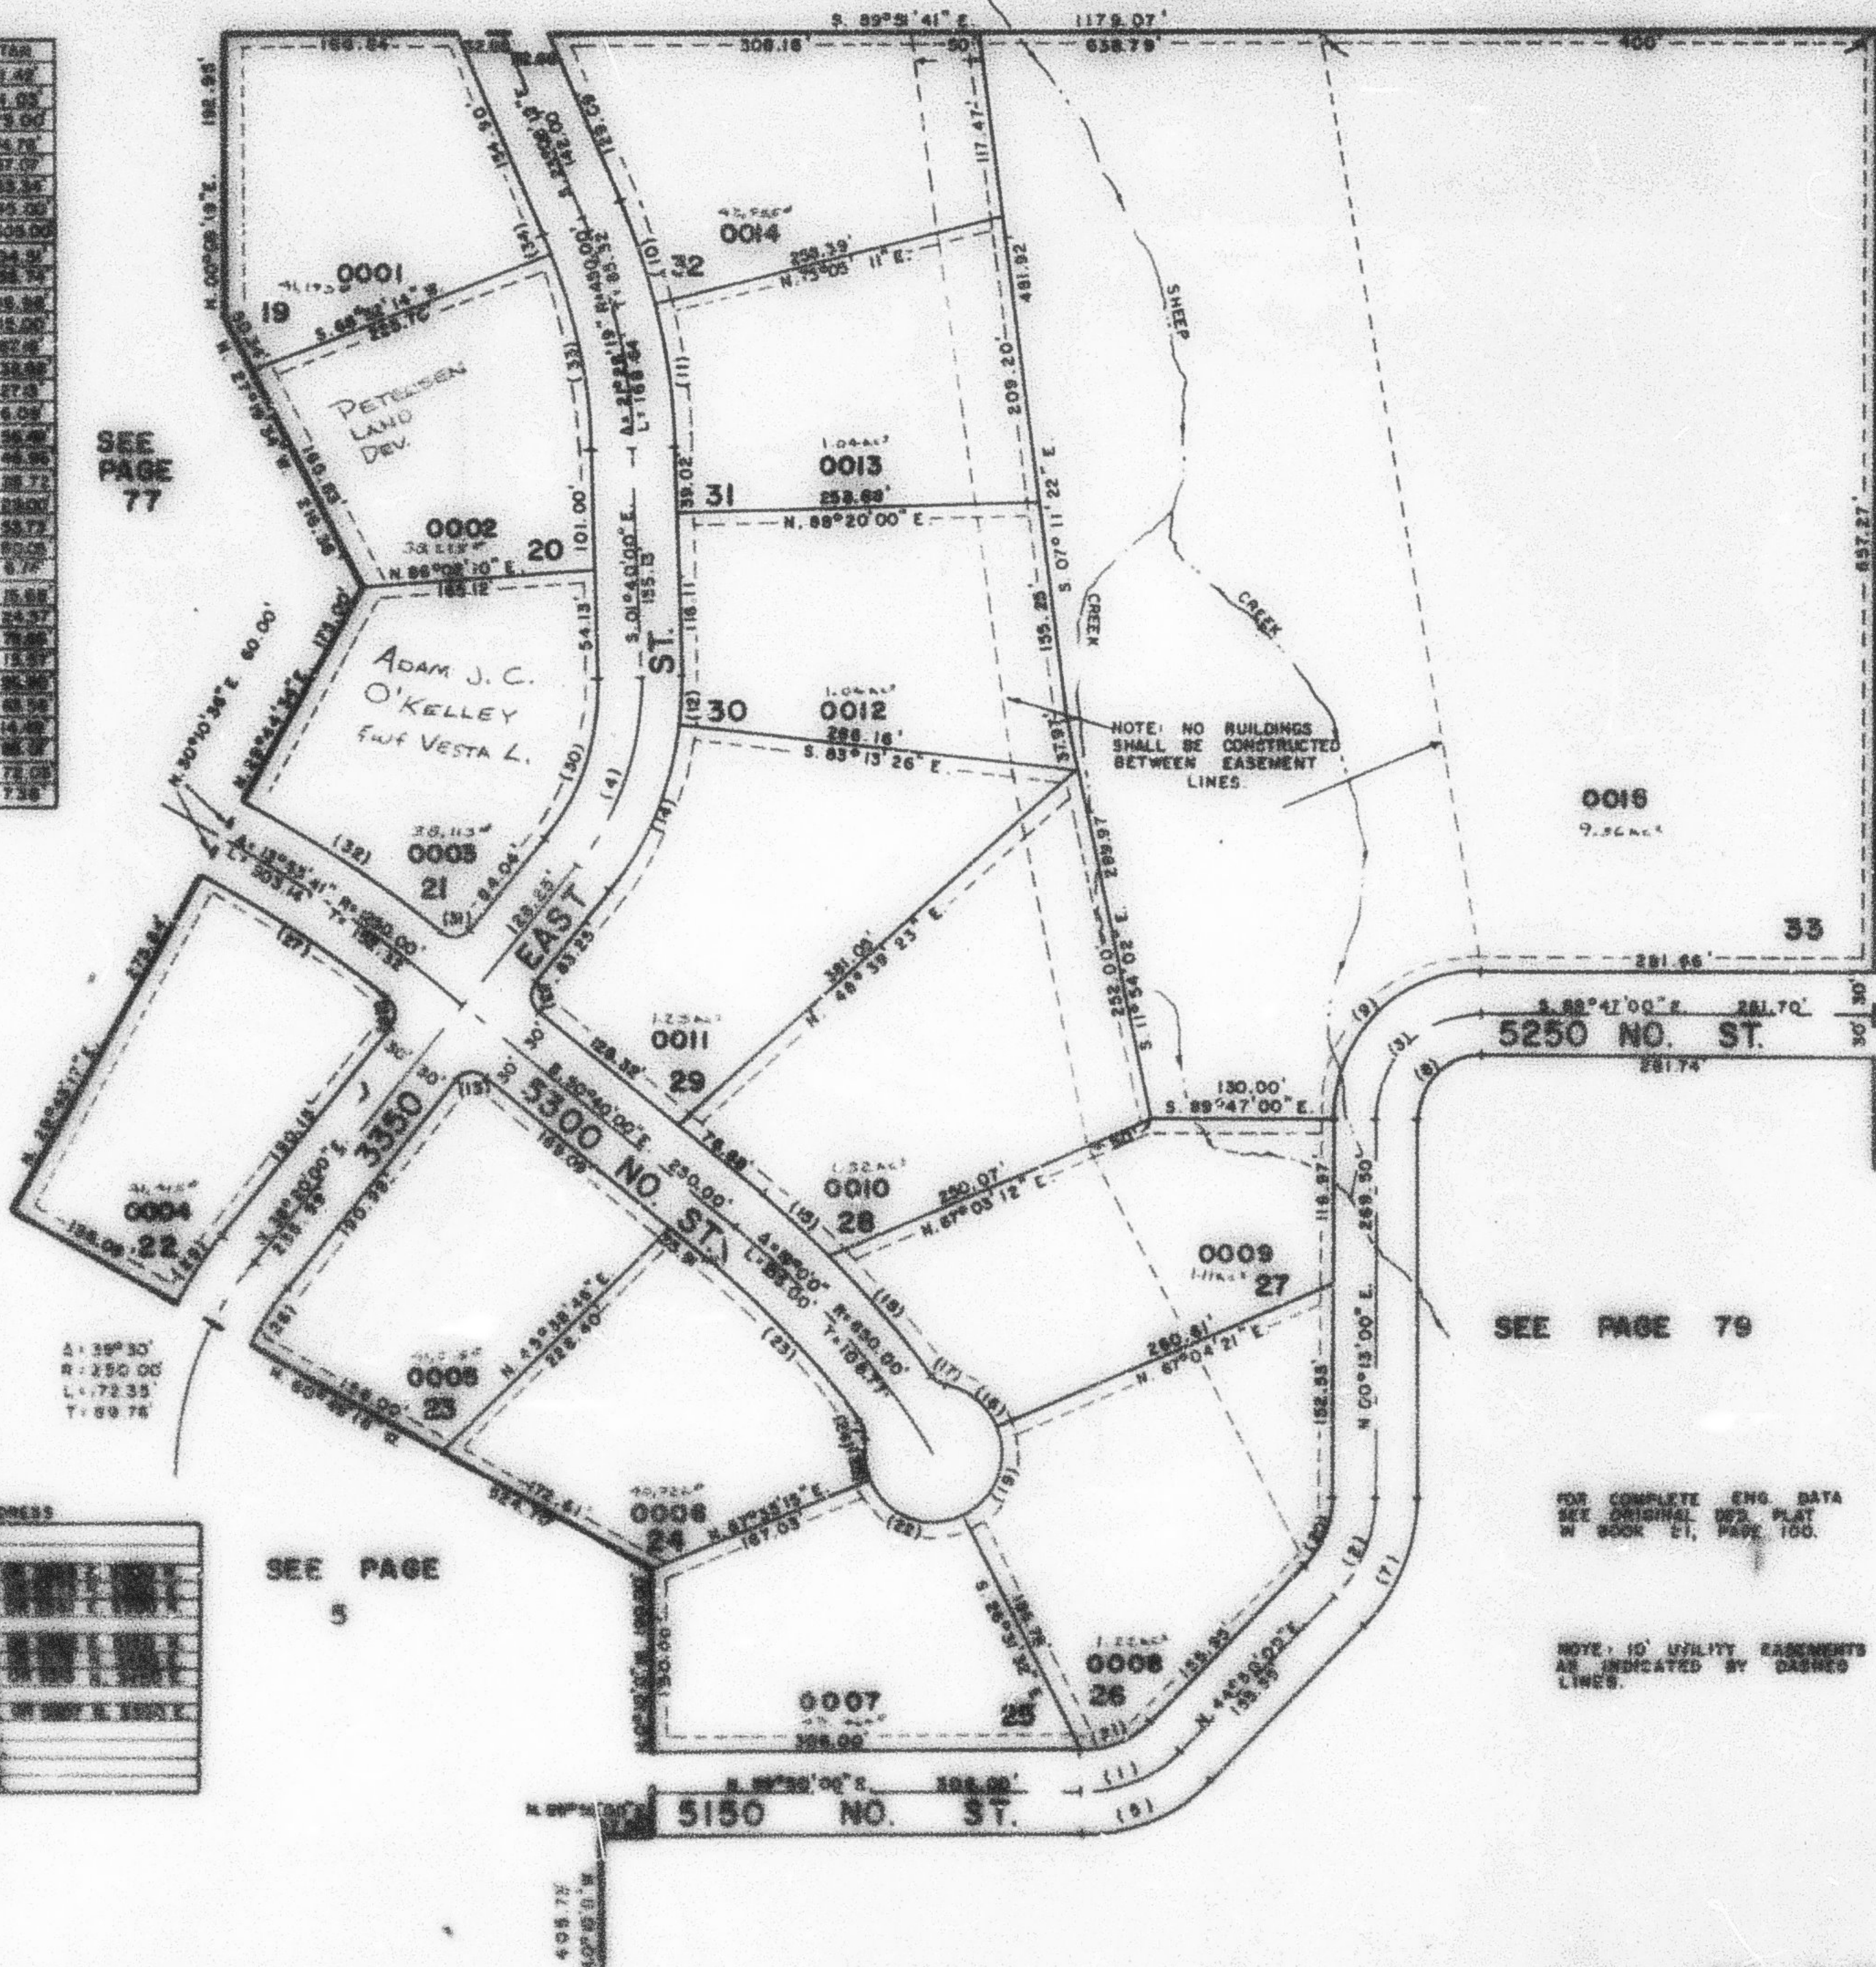

SEE PAGE 77

SEE PAGE 5

SEE PAGE 79

FOR COMPLETE ENG. DATA

NOTE: 10' UTILITY EASEMENTS
 ARE INDICATED BY DASHED
 LINES.

SEE PAGE 5