

PART OF SEC. 8, T.7N., R.1E., S.L.B.&M.
WILLOW CREEK SUBDIVISION - PHASE 2
 IN WEBER COUNTY
 LOTS - 19-33
 SCALE: 1" = 100'


78

TAXING UNIT: 101

PREFIX: 22-078

SEE PAGE 5

NO.	ANGLE	CHORD	ARC	TAB
1	49°00'00"	100.00	78.54	41.42
4	41°00'00"	200.00	163.12	76.78
5	37°49'48"	130.00	72.23	37.07
6	44°27'00"	130.00	101.23	53.34
7	90°00'00"	45.00	70.69	43.00
8	90°00'00"	105.00	164.95	105.00
9	90°00'00"	105.00	164.95	105.00
10	09°13'30"	480.00	66.81	34.31
11	13°14'49"	480.00	103.98	55.74
12	08°26'34"	230.00	33.89	18.38
13	22°00'00"	15.00	23.56	15.00
14	32°33'26"	230.00	130.69	67.16
15	09°20'18"	680.00	65.32	32.88
16	38°27'33"	50.00	49.71	27.13
17	44°13'15"	15.00	11.58	6.09
18	09°29'51"	680.00	118.72	56.46
19	88°24'07"	50.00	73.40	46.96
20	44°27'00"	70.00	54.51	29.72
21	48°20'00"	70.00	54.98	29.00
22	24°08'47"	30.00	22.13	12.73
23	14°42'49"	680.00	69.22	30.05
24	48°22'07"	15.00	12.68	6.74
25	34°49'41"	50.00	30.29	15.68
26	12°44'38"	280.00	48.93	24.57
27	07°28'18"	1220.00	193.00	79.66
28	98°08'28"	15.00	24.12	15.97
29	12°11'18"	280.00	59.96	29.90
30	41°00'00"	170.00	121.65	63.56
31	88°00'31"	15.00	23.04	14.49
32	07°28'57"	1280.00	188.77	86.01
33	19°27'45"	420.00	142.67	72.03
34	02°00'33"	420.00	14.73	7.38

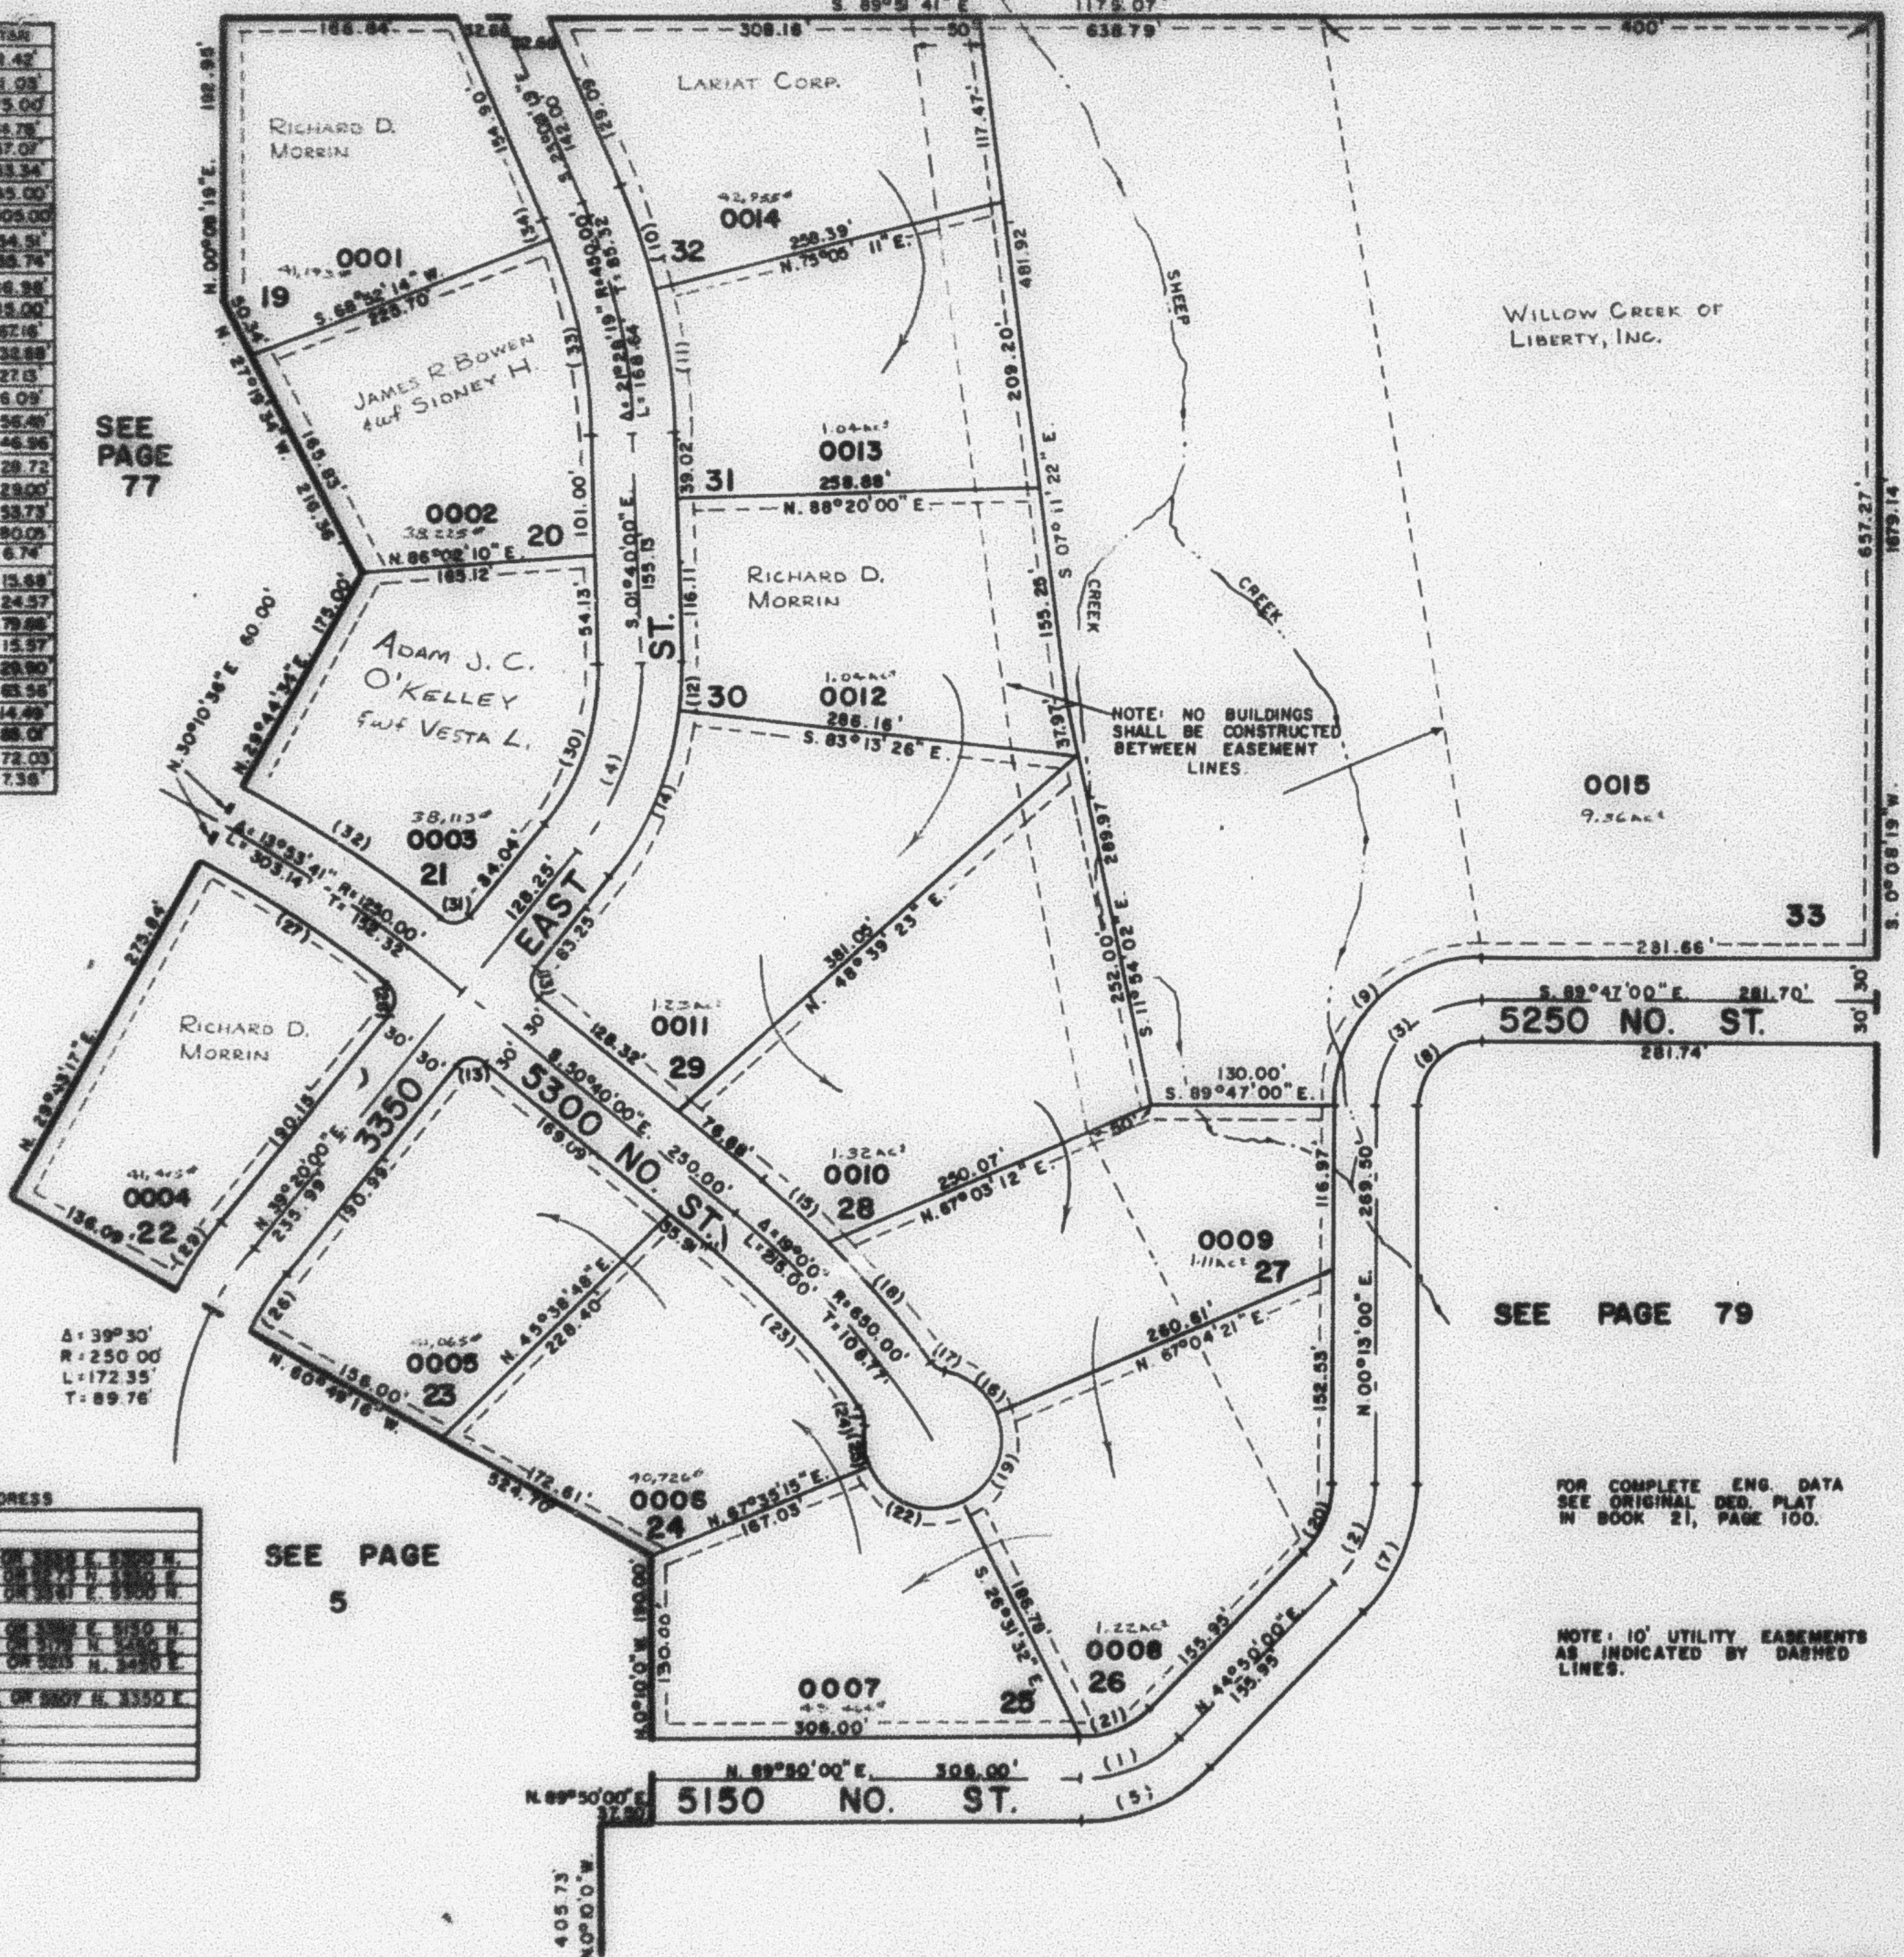

LOT	ADDRESS
