

PART OF SEC. 8, T.7N., R.1E., S.L.B.&M. **WILLOW CREEK SUBDIVISION - PHASE 2**

TAXING UNIT: 101

IN WEBER COUNTY

LOTS - 19-33

SCALE: 1" = 100'


PREFIX: 22-078

SEE PAGE 5

78

NO	Δ	RAD	ARC	TAN
1	45°00'00"	100.00'	78.54'	41.42'
2	44°37'00"	100.00'	77.87'	41.03'
3	90°00'00"	75.00'	117.81'	75.00'
4	41°00'00"	200.00'	143.12'	74.78'
5	31°49'48"	130.00'	72.22'	37.07'
7	44°37'00"	130.00'	101.23'	53.34'
8	90°00'00"	45.00'	70.69'	45.00'
9	90°00'00"	105.00'	164.93'	105.00'
10	08°13'30"	480.00'	68.91'	34.51'
11	13°14'49"	480.00'	110.98'	55.74'
12	08°26'34"	230.00'	33.89'	16.98'
13	90°00'00"	15.00'	23.56'	15.00'
14	32°33'26"	230.00'	130.69'	67.16'
15	05°30'12"	680.00'	65.32'	32.68'
16	56°57'33"	50.00'	49.71'	27.13'
17	44°13'15"	15.00'	11.58'	6.09'
18	09°29'51"	680.00'	112.72'	56.49'
19	86°24'07"	50.00'	75.40'	46.96'
20	44°37'00"	70.00'	54.51'	28.72'
21	45°00'00"	70.00'	54.98'	29.00'
22	94°06'47"	50.00'	82.13'	53.73'
23	14°42'49"	620.00'	159.22'	80.05'
24	48°22'07"	15.00'	12.66'	6.74'
25	34°49'41"	50.00'	30.39'	15.68'
26	12°44'36"	220.00'	48.93'	24.57'
27	07°28'18"	1220.00'	159.09'	79.66'
28	92°08'25"	15.00'	24.12'	15.57'
29	12°11'18"	280.00'	59.56'	29.90'
30	41°00'00"	170.00'	121.65'	63.56'
31	88°00'31"	15.00'	23.04'	14.49'
32	07°35'57"	1280.00'	169.77'	85.01'
33	19°27'46"	420.00'	142.67'	72.03'
34	02°00'33"	420.00'	14.73'	7.36'

SEE PAGE 77

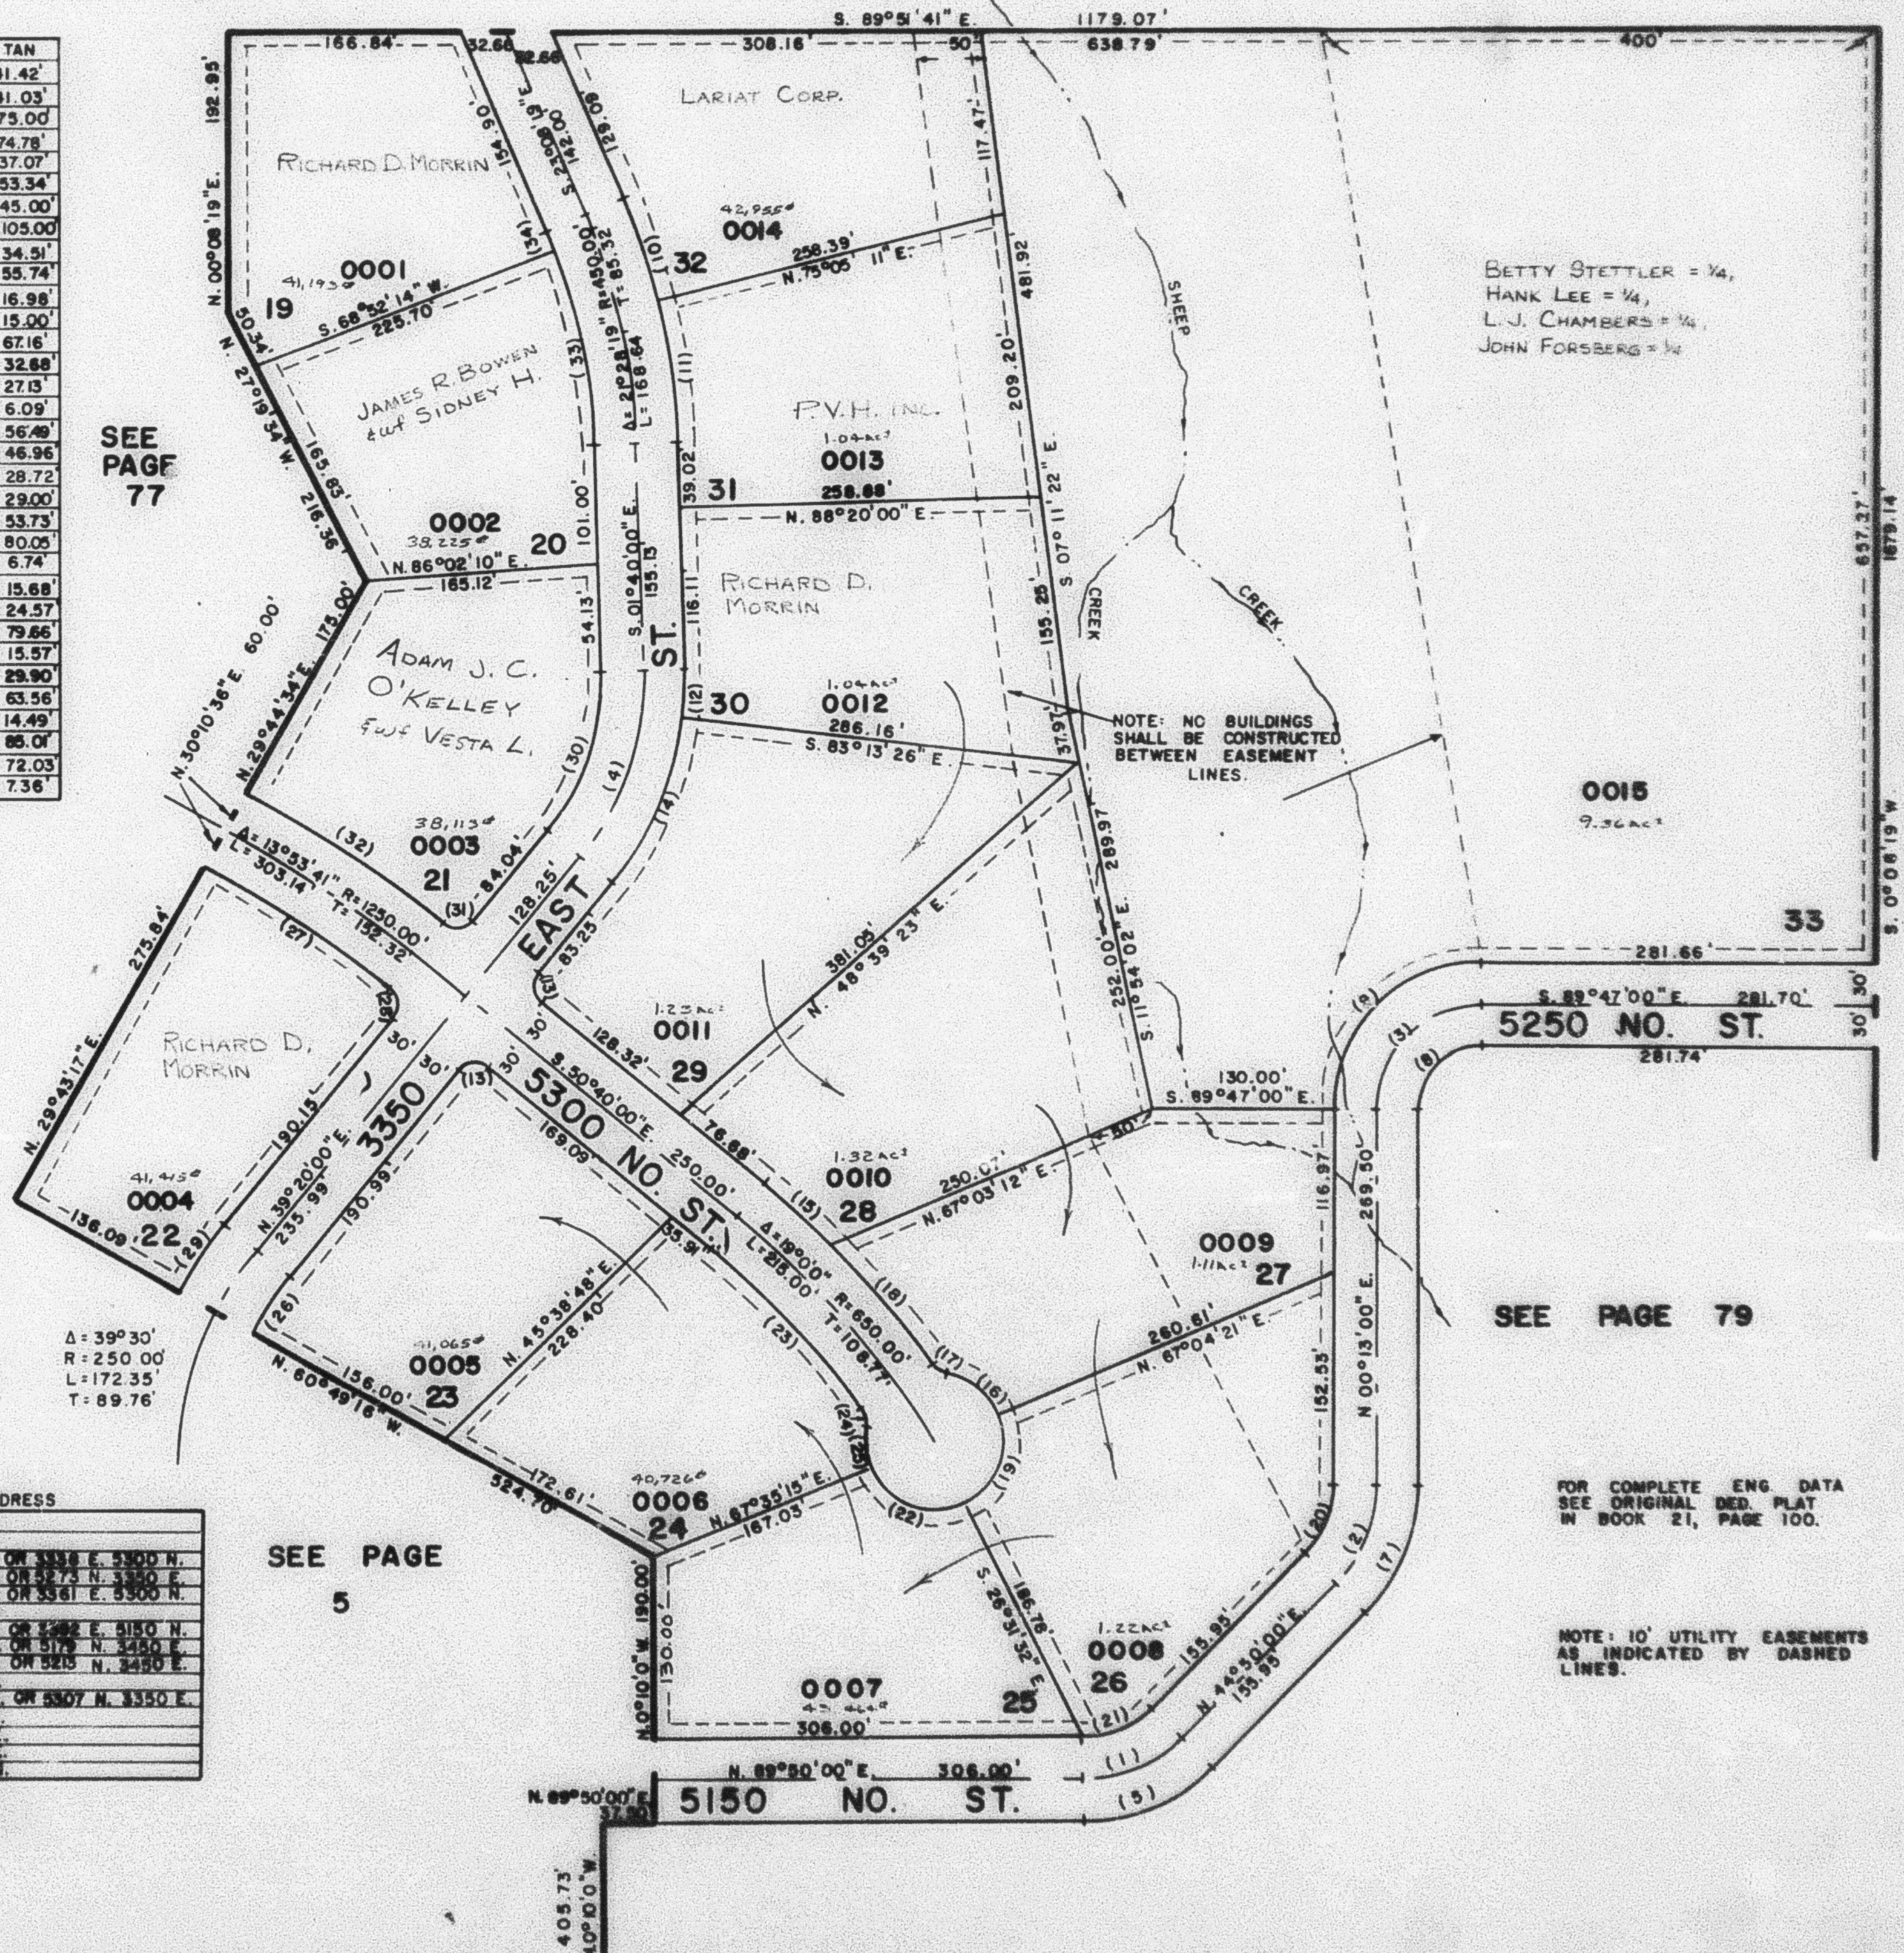

SEE PAGE 5

SEE PAGE 79

FOR COMPLETE ENG. DATA
 SEE ORIGINAL DEED PLAT
 IN BOOK 21, PAGE 100.

NOTE: 10' UTILITY EASEMENTS
 AS INDICATED BY DASHED
 LINES.

LOT	ADDRESS
19	5349 N. 3350 E.
20	5353 N. 3350 E.
21	5313 N. 3350 E. OR 5358 E. 5300 N.
22	5350 E. 5300 N. OR 5375 N. 3350 E.
23	5350 E. 5350 N. OR 5381 E. 5300 N.
24	5383 E. 5300 N.
25	5387 E. 5300 N. OR 5388 E. 5150 N.
26	5388 E. 5300 N. OR 5175 N. 3450 E.
27	5384 E. 5300 N. OR 5215 N. 3450 E.
28	5378 E. 5300 N.
29	5388 E. 5300 N. OR 5307 N. 3350 E.
30	5322 N. 3350 E.
31	5354 N. 3350 E.
32	5348 N. 3350 E.
33	5470 E. 5350 N.

SEE PAGE 5