

PART OF SEC. 8, T.7N., R.1E., S.L.B.&M. **WILLOW CREEK SUBDIVISION — PHASE 2**

78

TAXING UNIT: 101

IN WEBER COUNTY


LOTS - 19-33

SCALE: 1" = 100'

PREFIX: 22-078

SEE PAGE 5

NO	Δ	RAD	ARC	TAN
1	45°00'00"	100.00'	78.54'	41.42'
2	44°37'00"	100.00'	77.87'	41.03'
3	90°00'00"	75.00'	117.81'	73.00'
4	41°00'00"	200.00'	143.12'	74.78'
5	31°49'48"	130.00'	72.22'	37.07'
7	44°37'00"	130.00'	101.23'	53.34'
8	90°00'00"	45.00'	70.69'	45.00'
9	90°00'00"	105.00'	164.93'	105.00'
10	08°13'30"	480.00'	68.91'	34.51'
11	13°14'49"	480.00'	100.98'	55.74'
12	08°26'34"	230.00'	33.89'	16.98'
13	90°00'00"	15.00'	23.56'	15.00'
14	32°33'26"	230.00'	130.69'	67.16'
15	03°30'12"	680.00'	65.32'	32.68'
16	56°57'33"	50.00'	49.71'	27.13'
17	44°13'15"	15.00'	11.58'	6.99'
18	09°29'31"	680.00'	112.72'	56.49'
19	86°24'07"	50.00'	75.40'	46.96'
20	44°37'00"	70.00'	54.51'	28.72'
21	45°00'00"	70.00'	54.98'	29.00'
22	94°06'47"	50.00'	82.13'	53.73'
23	14°42'49"	620.00'	159.22'	80.05'
24	48°22'07"	15.00'	12.66'	6.74'
25	34°49'41"	50.00'	30.39'	15.68'
26	12°44'36"	220.00'	48.93'	24.57'
27	07°28'18"	1220.00'	159.09'	79.66'
28	92°08'25"	15.00'	24.12'	15.57'
29	12°11'18"	280.00'	59.56'	29.90'
30	41°00'00"	170.00'	121.66'	63.56'
31	88°00'31"	15.00'	23.04'	14.49'
32	07°30'57"	1280.00'	169.77'	86.07'
33	19°27'46"	420.00'	142.67'	72.03'
34	02°00'33"	420.00'	14.73'	7.38'

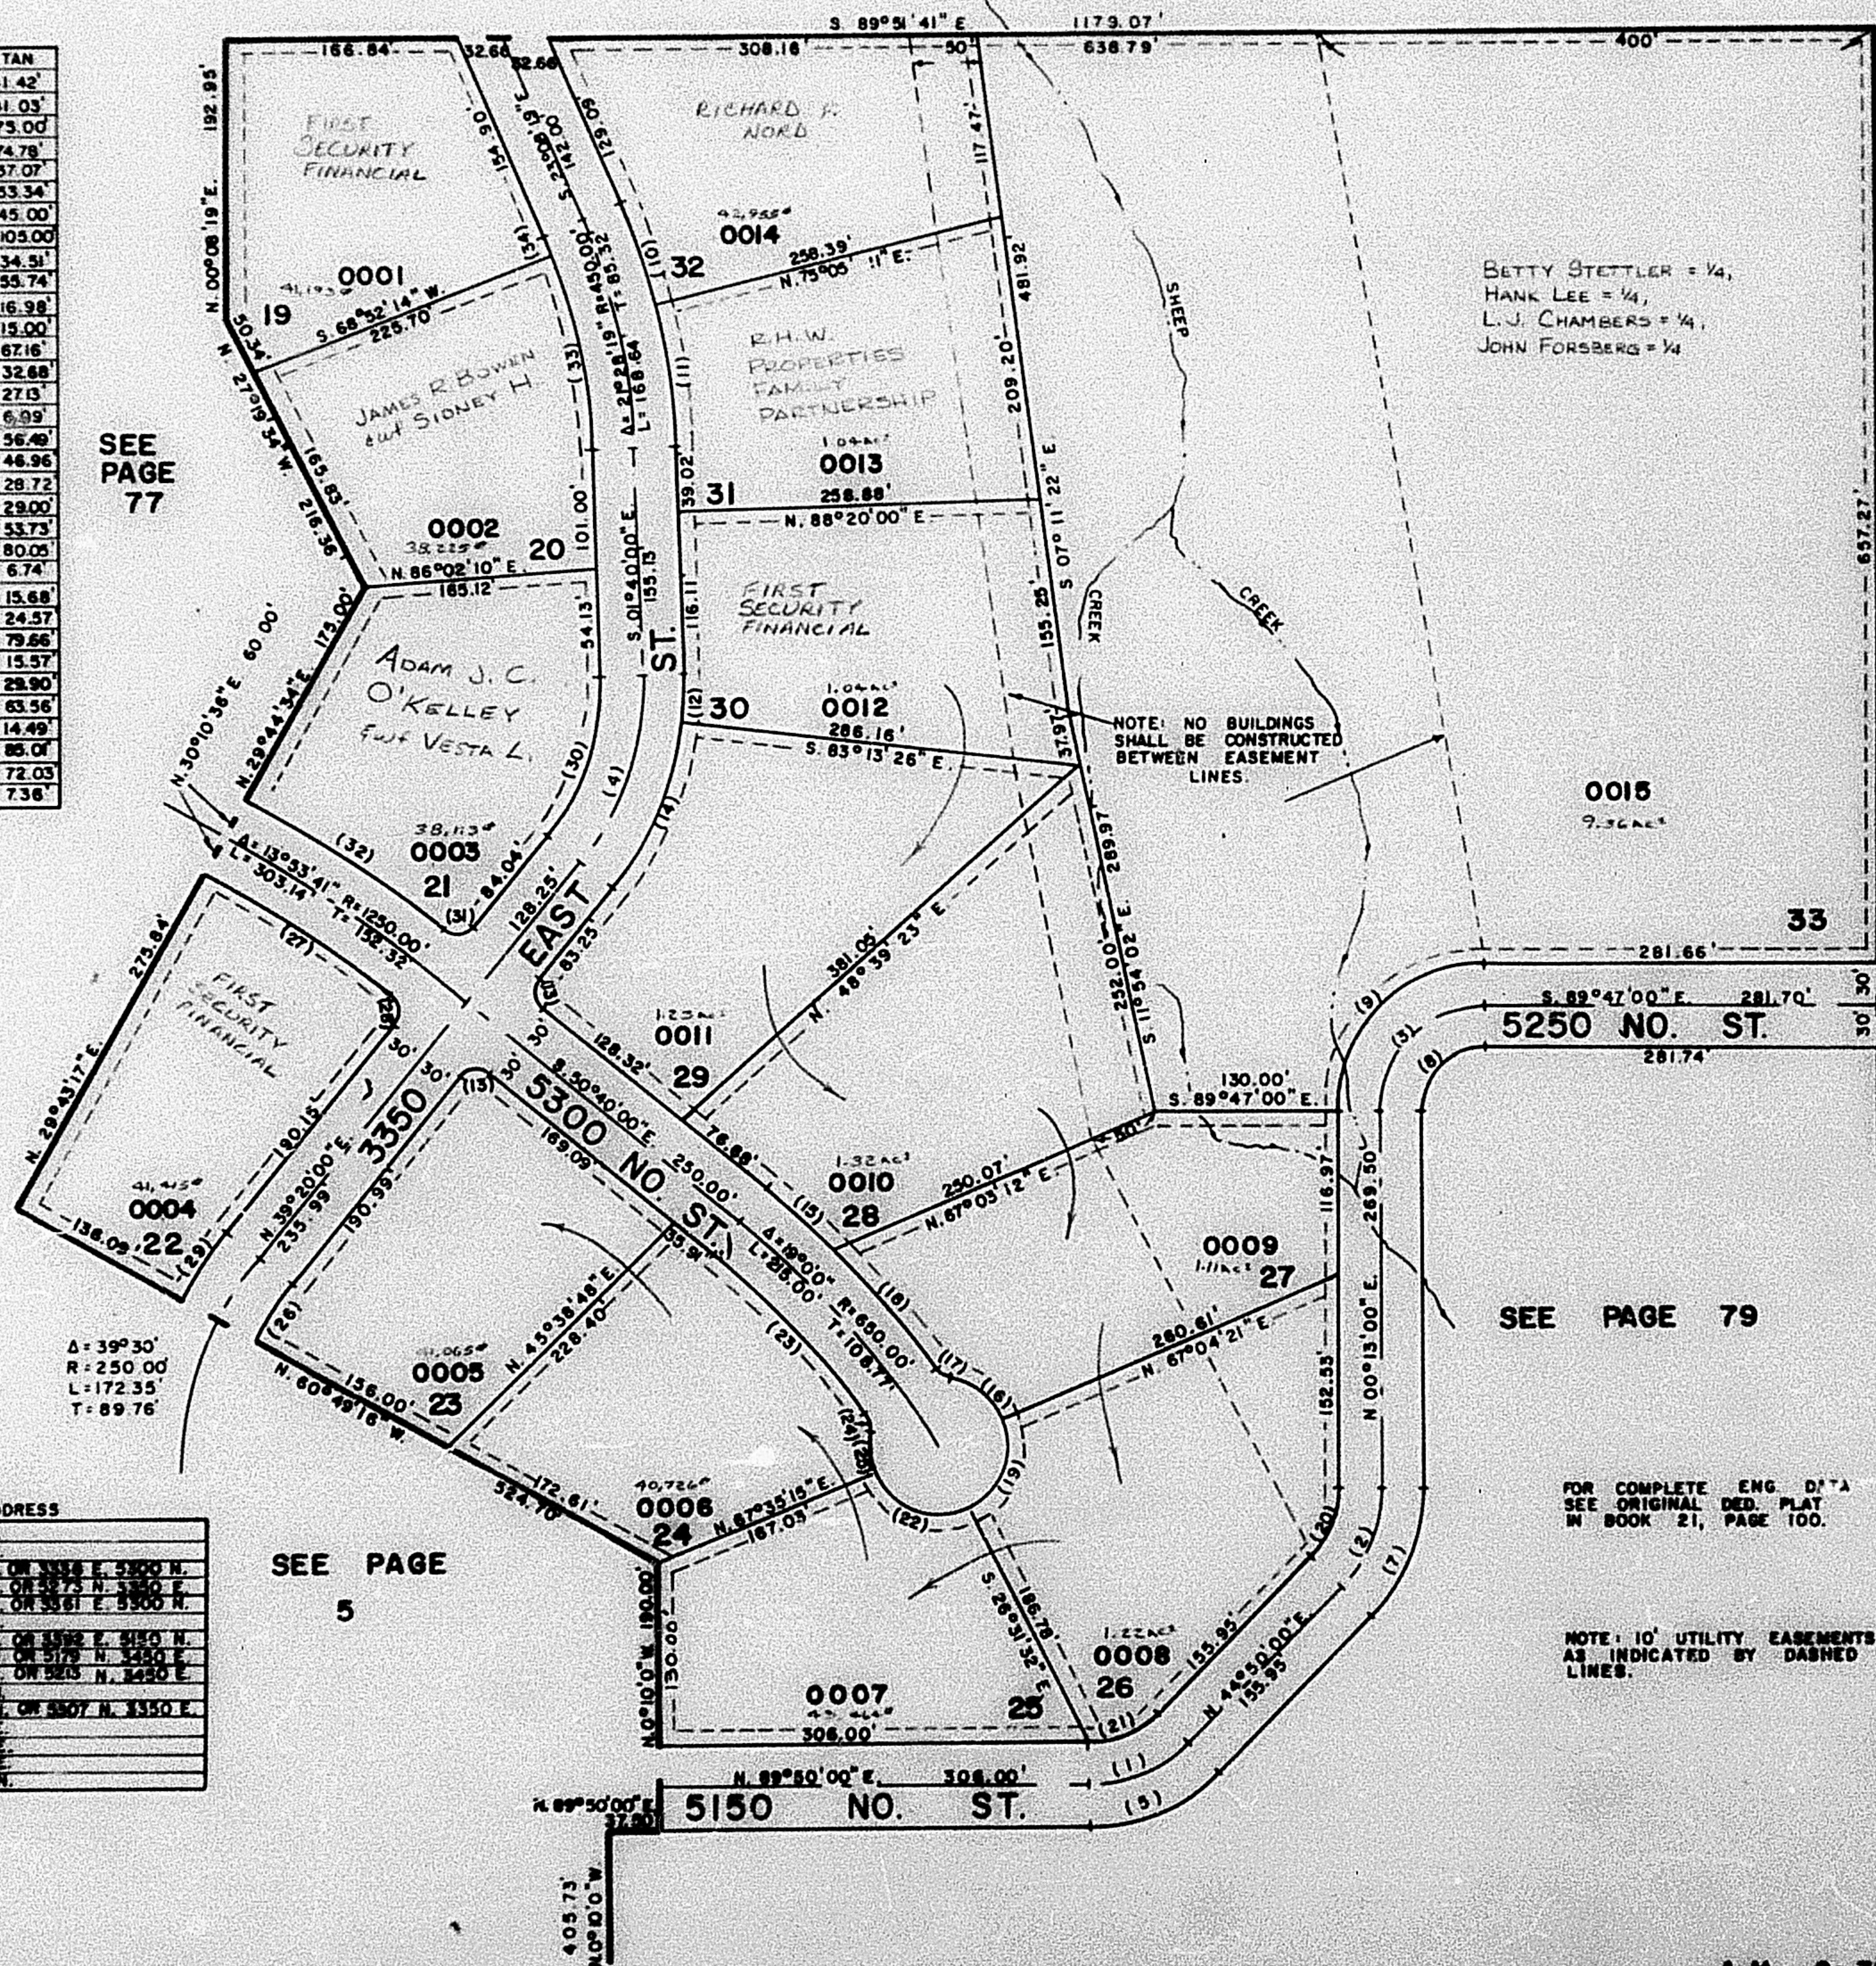

LOT	ADDRESS
19	5349 N. 3350 E.
20	5353 N. 3350 E.
21	5313 N. 3350 E. OR 5318 E. 5300 N.
22	5335 E. 5300 N. OR 5375 N. 3350 E.
23	5282 N. 3350 E. OR 5361 E. 5300 N.
24	5383 E. 5300 N.
25	5387 E. 5300 N. OR 5392 E. 5150 N.
26	5386 E. 5300 N. OR 5179 N. 3350 E.
27	5384 E. 5300 N. OR 5215 N. 3450 E.
28	5378 E. 5300 N.
29	5382 E. 5300 N. OR 5307 N. 3350 E.
30	5382 N. 3350 E.
31	5384 N. 3350 E.
32	5348 N. 3350 E.
33	5470 E. 5380 N.