


78


TAXING UNIT: 101

PREFIX: 22-078

SEE PAGE 5

NO	Δ	RAD	ARC	TAN
1	45°00'00"	100.00	78.54	41.42
2	44°37'00"	100.00	77.87	41.03
3	30°00'00"	75.00	117.81	75.00
4	41°00'00"	200.00	143.12	74.78
5	31°49'48"	130.00	72.22	37.07
7	44°37'00"	130.00	101.23	53.34
8	30°00'00"	45.00	70.69	45.00
9	30°00'00"	105.00	164.93	105.00
10	08°13'30"	480.00	68.91	34.51
33	19°27'46"	420.00	142.67	72.03
34	02°00'33"	420.00	14.73	7.36

LOT	ADDRESS

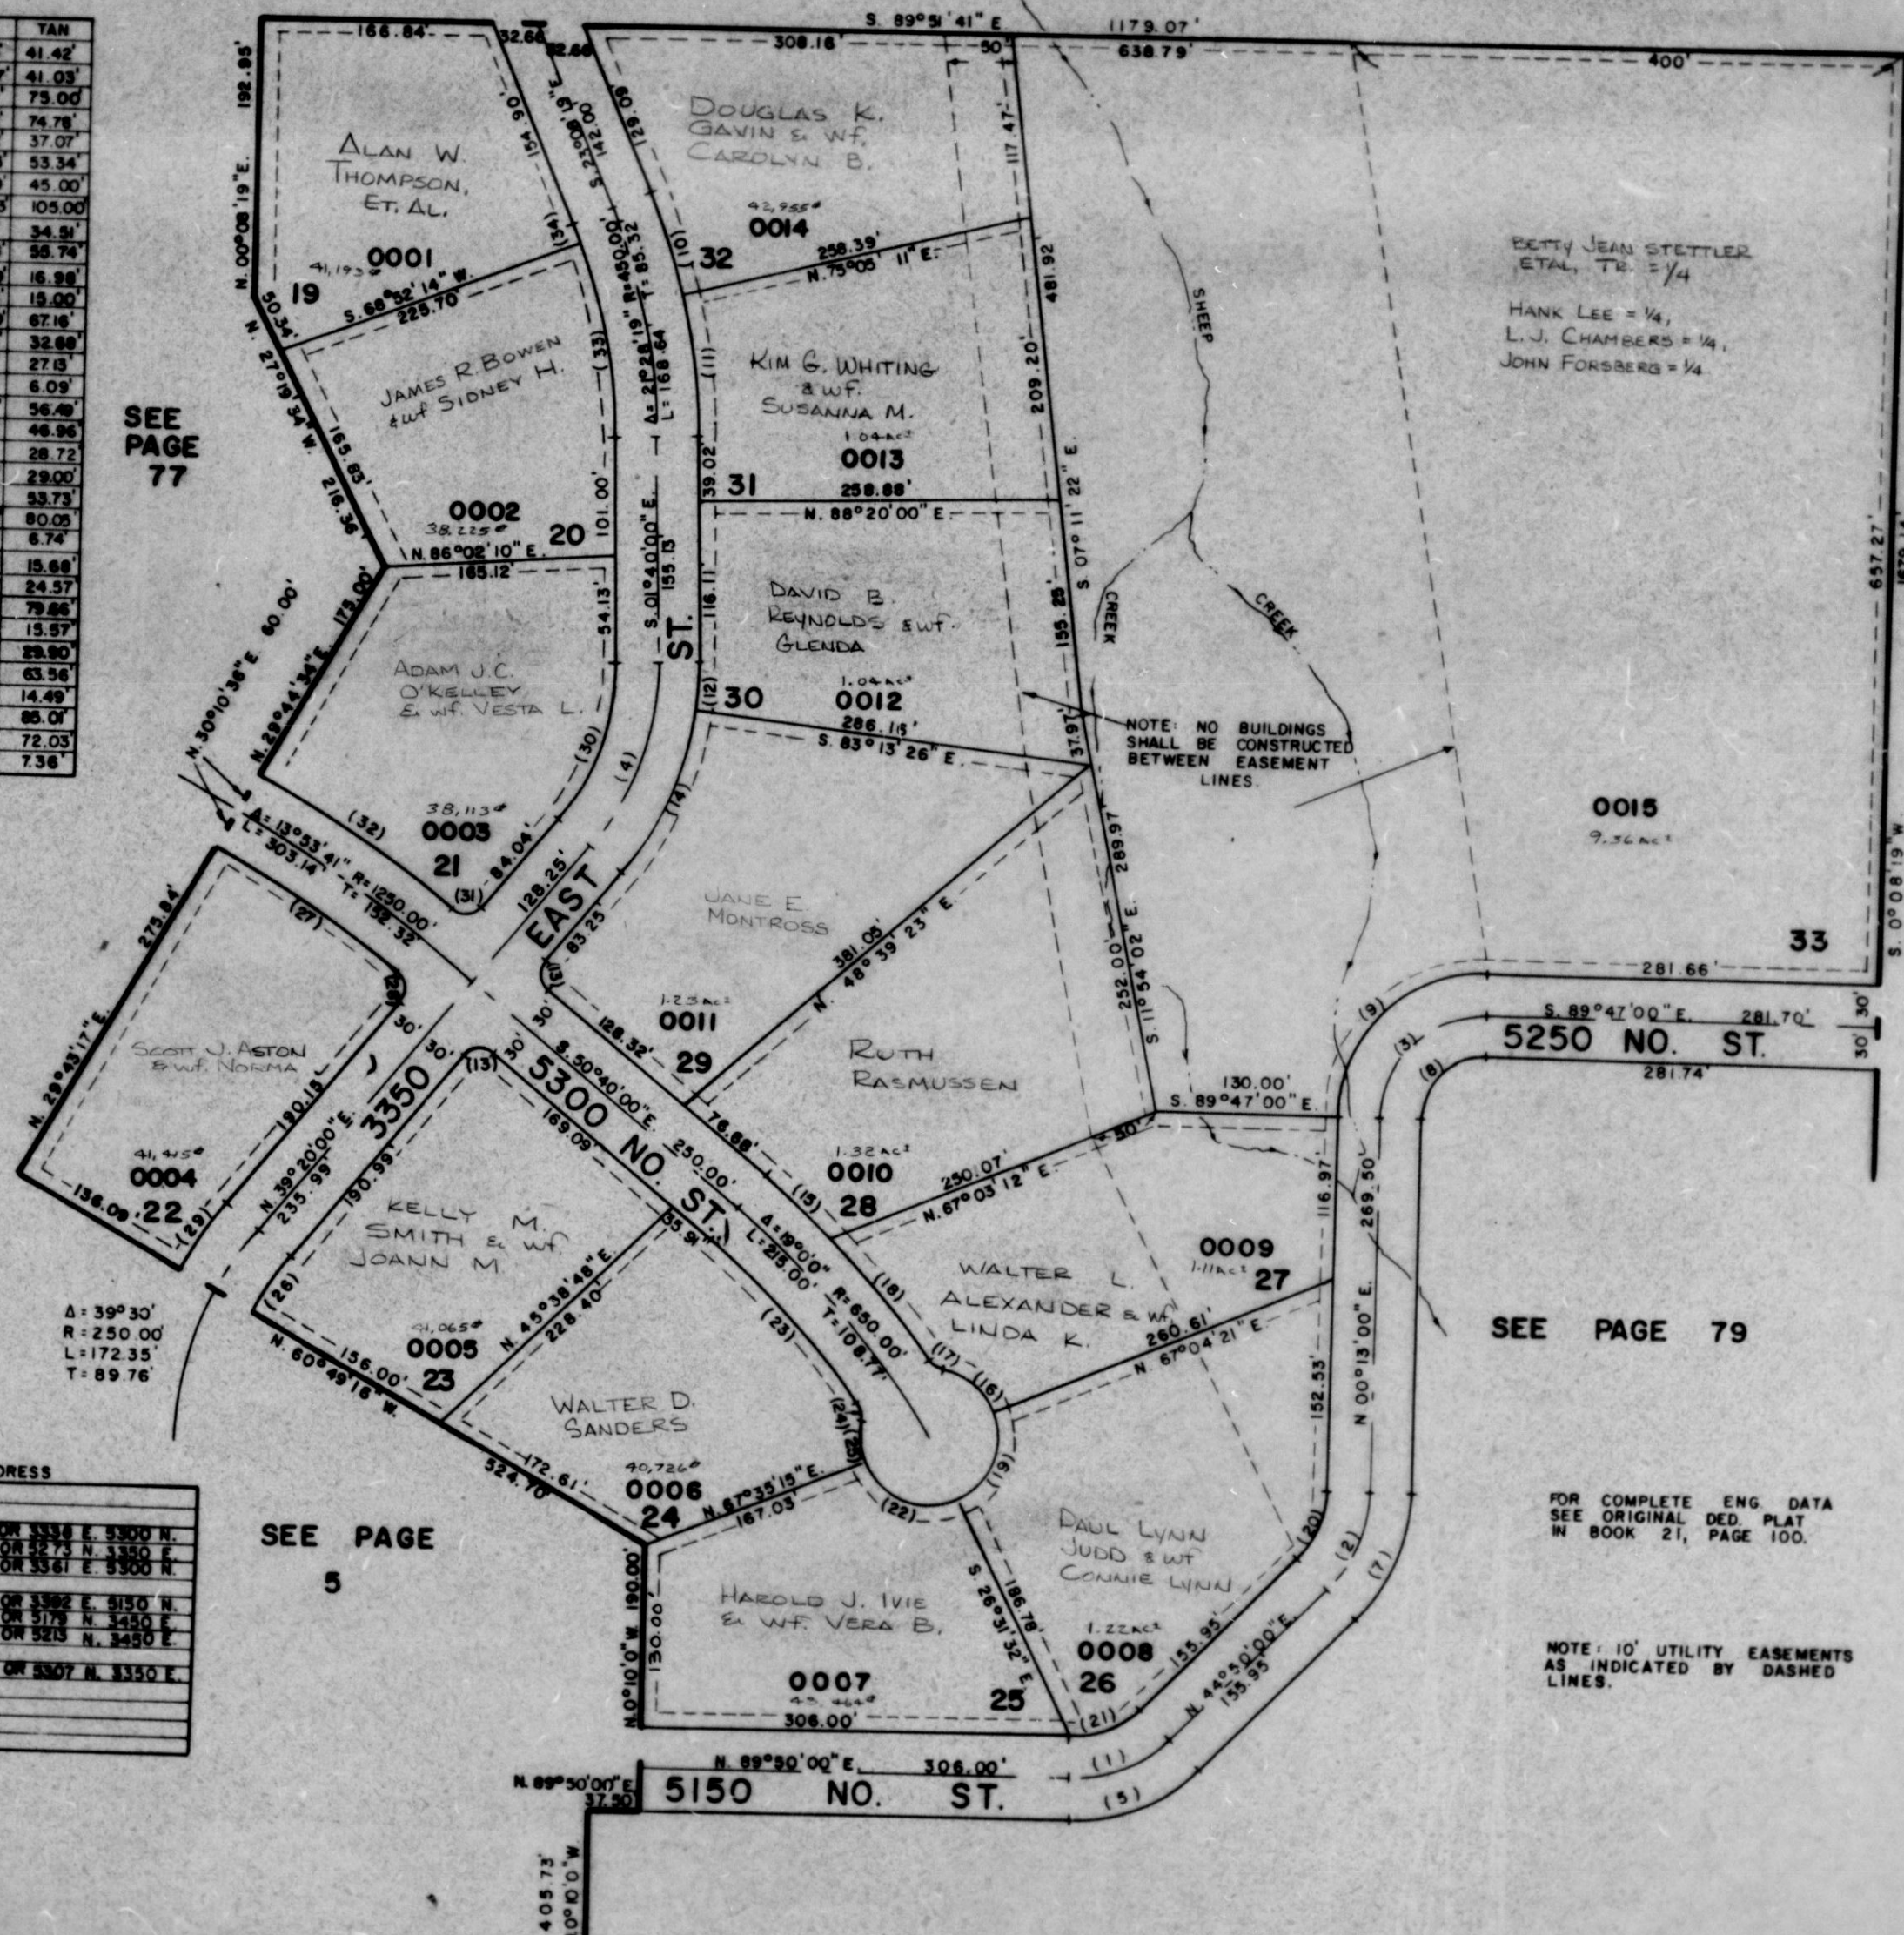

SEE PAGE 77

SEE PAGE 5

SEE PAGE 79

FOR COMPLETE ENG. DATA
 SEE ORIGINAL DED. PLAT
 IN BOOK 21, PAGE 100.

NOTE: 10' UTILITY EASEMENTS
 AS INDICATED BY DASHED
 LINES.

SEE PAGE 5