

PART OF SEC. 8, T.7N., R.1E., S.L.B.M. WILLOW CREEK SUBDIVISION - PHASE 2

78

TAXING UNIT 101

IN WEBER COUNTY

PREFIX 22-078


LOTS - 19-33

SCALE 1" = 100'

SEE PAGE 5

NO.	Δ	RAD	ARC	TAN
1	45°00'00"	100.00	76.54	41.42
2	44°37'00"	100.00	77.87	41.03
3	30°00'00"	75.00	117.81	79.00
4	41°00'00"	200.00	153.12	79.79
5	34°49'49"	150.00	112.22	57.07
7	44°37'00"	150.00	101.23	53.34
8	30°00'00"	45.00	70.89	45.00
9	30°00'00"	105.00	164.95	103.00
10	08°13'30"	480.00	88.91	34.51
11	13°14'49"	480.00	110.98	55.74
12	08°26'34"	230.00	33.89	16.98
13	30°00'00"	15.00	23.38	15.00
14	35°33'28"	230.00	130.69	87.18
15	09°30'18"	680.00	65.32	32.68
16	56°37'33"	50.00	49.71	27.13
17	44°13'15"	15.00	11.58	6.09
18	09°20'51"	680.00	112.72	36.48
19	88°24'07"	90.00	75.40	46.86
20	44°37'00"	70.00	54.51	28.72
21	45°00'00"	70.00	54.51	29.00
22	94°05'47"	50.00	82.13	52.73
23	14°42'42"	620.00	109.22	80.05
24	48°22'07"	15.00	12.86	6.74
25	34°42'41"	90.00	30.38	15.68
26	12°44'36"	220.00	46.93	24.57
27	07°28'18"	1220.00	199.09	79.66
28	98°08'25"	15.00	24.12	15.97
29	12°11'19"	200.00	39.96	29.90
30	41°00'00"	170.00	121.65	63.56
31	88°00'31"	15.00	23.04	14.49
32	07°35'57"	1280.00	189.77	85.01
33	19°27'46"	420.00	142.67	72.03
34	02°00'33"	420.00	14.73	7.58

SEE PAGE 77

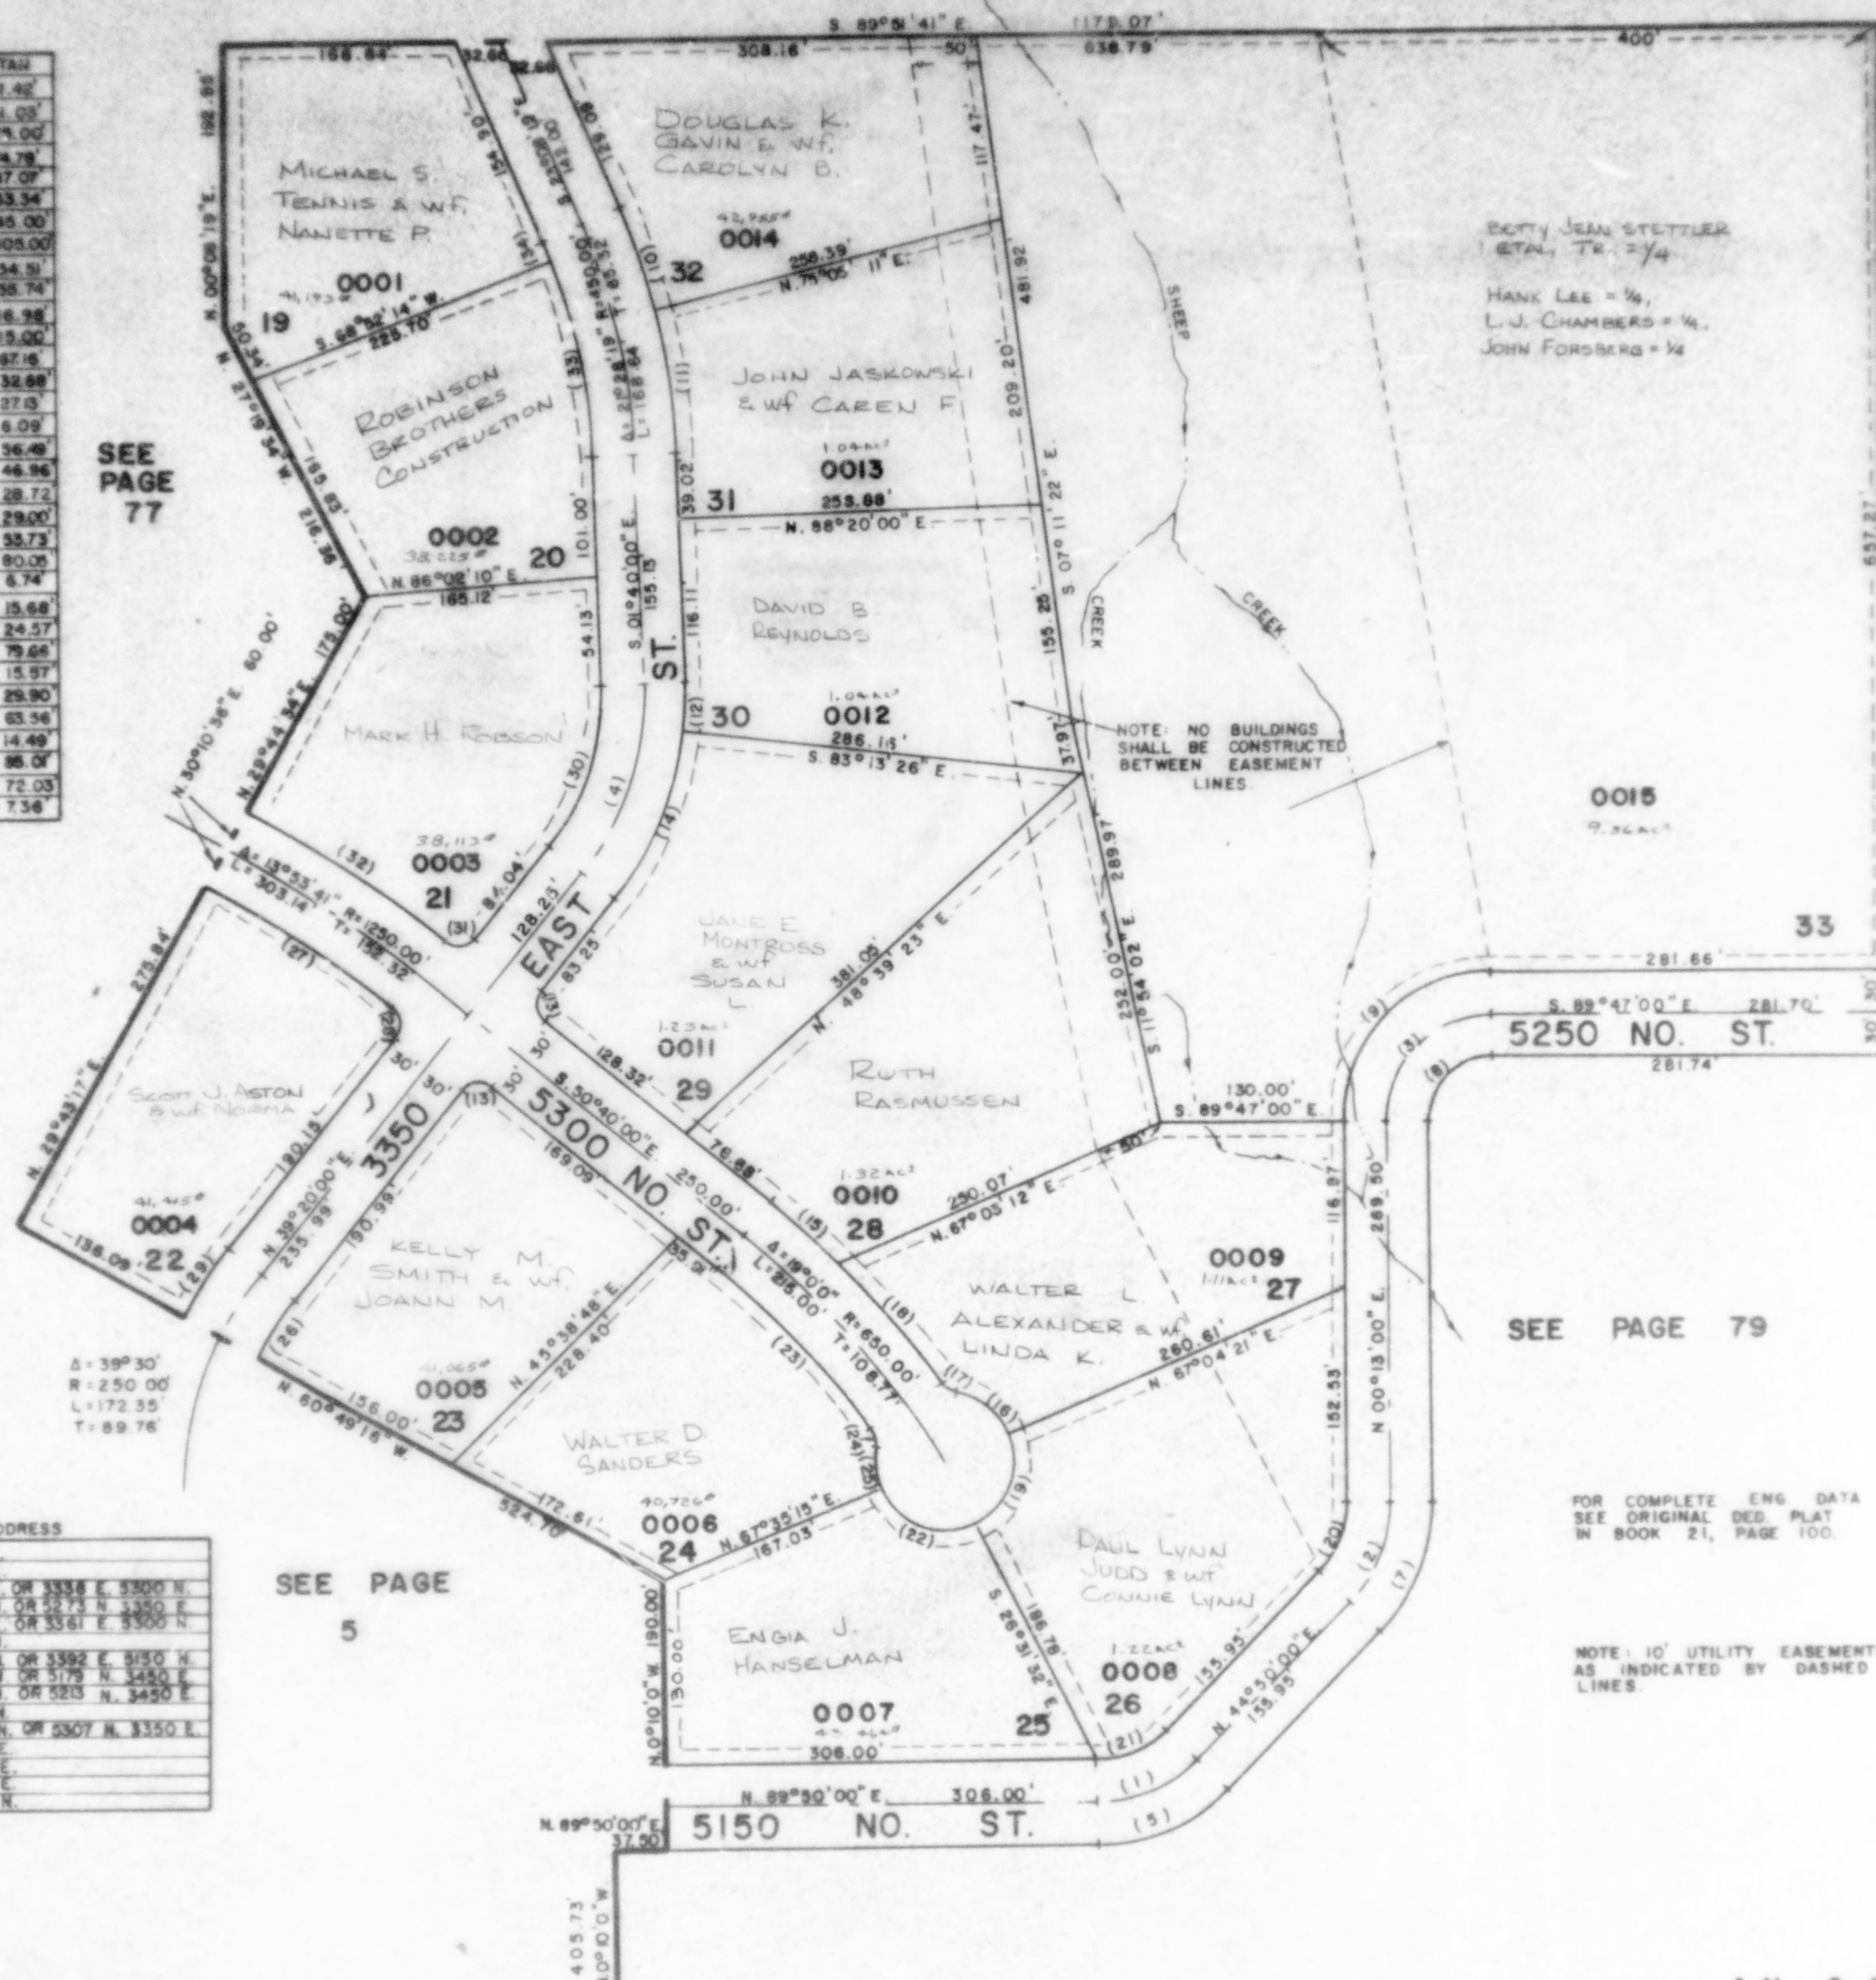

SEE PAGE 5

SEE PAGE 79

FOR COMPLETE ENG. DATA
SEE ORIGINAL DES. PLAT
IN BOOK 21, PAGE 100.

NOTE: 10' UTILITY EASEMENTS
AS INDICATED BY DASHED
LINES.

LOT	ADDRESS
19	5349 N. 3350 E.
20	5333 N. 3350 E.
21	5313 N. 3350 E. OR 3358 E. 5300 N.
22	5335 E. 5300 N. OR 5273 N. 3350 E.
23	5262 N. 3350 E. OR 3361 E. 5300 N.
24	5363 E. 5300 N.
25	5397 E. 5300 N. OR 3392 E. 5150 N.
26	5398 E. 5300 N. OR 3179 N. 3450 E.
27	5384 E. 5300 N. OR 5213 N. 3450 E.
28	5378 E. 5300 N.
29	5362 E. 5300 N. OR 5307 N. 3350 E.
30	5322 N. 3350 E.
31	5354 N. 3350 E.
32	5348 N. 3350 E.
33	5470 E. 5250 N.

SEE PAGE 5