

PART OF SEC. 8, T.7N., R.1E., S.18&M. WILLOW CREEK SUBDIVISION - PHASE 2

TAXING UNIT 36

IN WEBER COUNTY

LOTS - 19-33

SCALE: 1" = 100'


PREFIX: 22-078

SEE PAGE 5

78

NO	Δ	RAD	ARC	TAN
1	45°00'00"	100.00	78.54	41.42
2	44°37'30"	100.00	77.87	41.03
3	40°00'00"	75.00	117.81	75.00
4	41°00'00"	200.00	143.12	74.78
5	31°49'48"	130.00	72.22	37.07
7	44°37'00"	130.00	101.23	53.34
8	90°00'00"	45.00	70.69	45.00
9	90°00'00"	105.00	154.93	105.00
10	08°13'30"	480.00	98.91	34.51
11	13°14'42"	480.00	140.98	55.74
12	08°26'34"	230.00	33.39	16.98
13	20°00'00"	15.00	23.45	15.00
14	26°33'26"	230.00	130.89	67.16
15	03°30'12"	580.00	85.32	32.88
16	56°57'33"	50.00	49.71	27.03
17	44°13'15"	15.00	11.58	6.09
18	09°29'51"	680.00	112.72	56.92
19	86°24'07"	30.00	75.40	46.96
20	44°57'00"	70.00	54.51	29.72
21	45°00'00"	70.00	54.98	29.00
22	94°06'47"	50.00	82.13	53.73
23	14°42'49"	620.00	159.22	80.05
24	48°22'07"	15.00	12.66	6.74
25	34°45'41"	50.00	30.39	15.68
26	12°44'36"	220.00	48.93	24.57
27	07°28'18"	1220.00	159.08	79.66
28	92°08'25"	15.00	24.12	15.57
29	12°11'18"	260.00	59.56	29.90
30	41°00'00"	170.00	121.85	63.56
31	88°00'31"	15.00	23.04	14.49
32	07°35'57"	1280.00	169.77	80.01
33	13°27'46"	420.00	142.67	72.03
34	02°00'33"	420.00	14.73	7.36

SEE PAGE 77

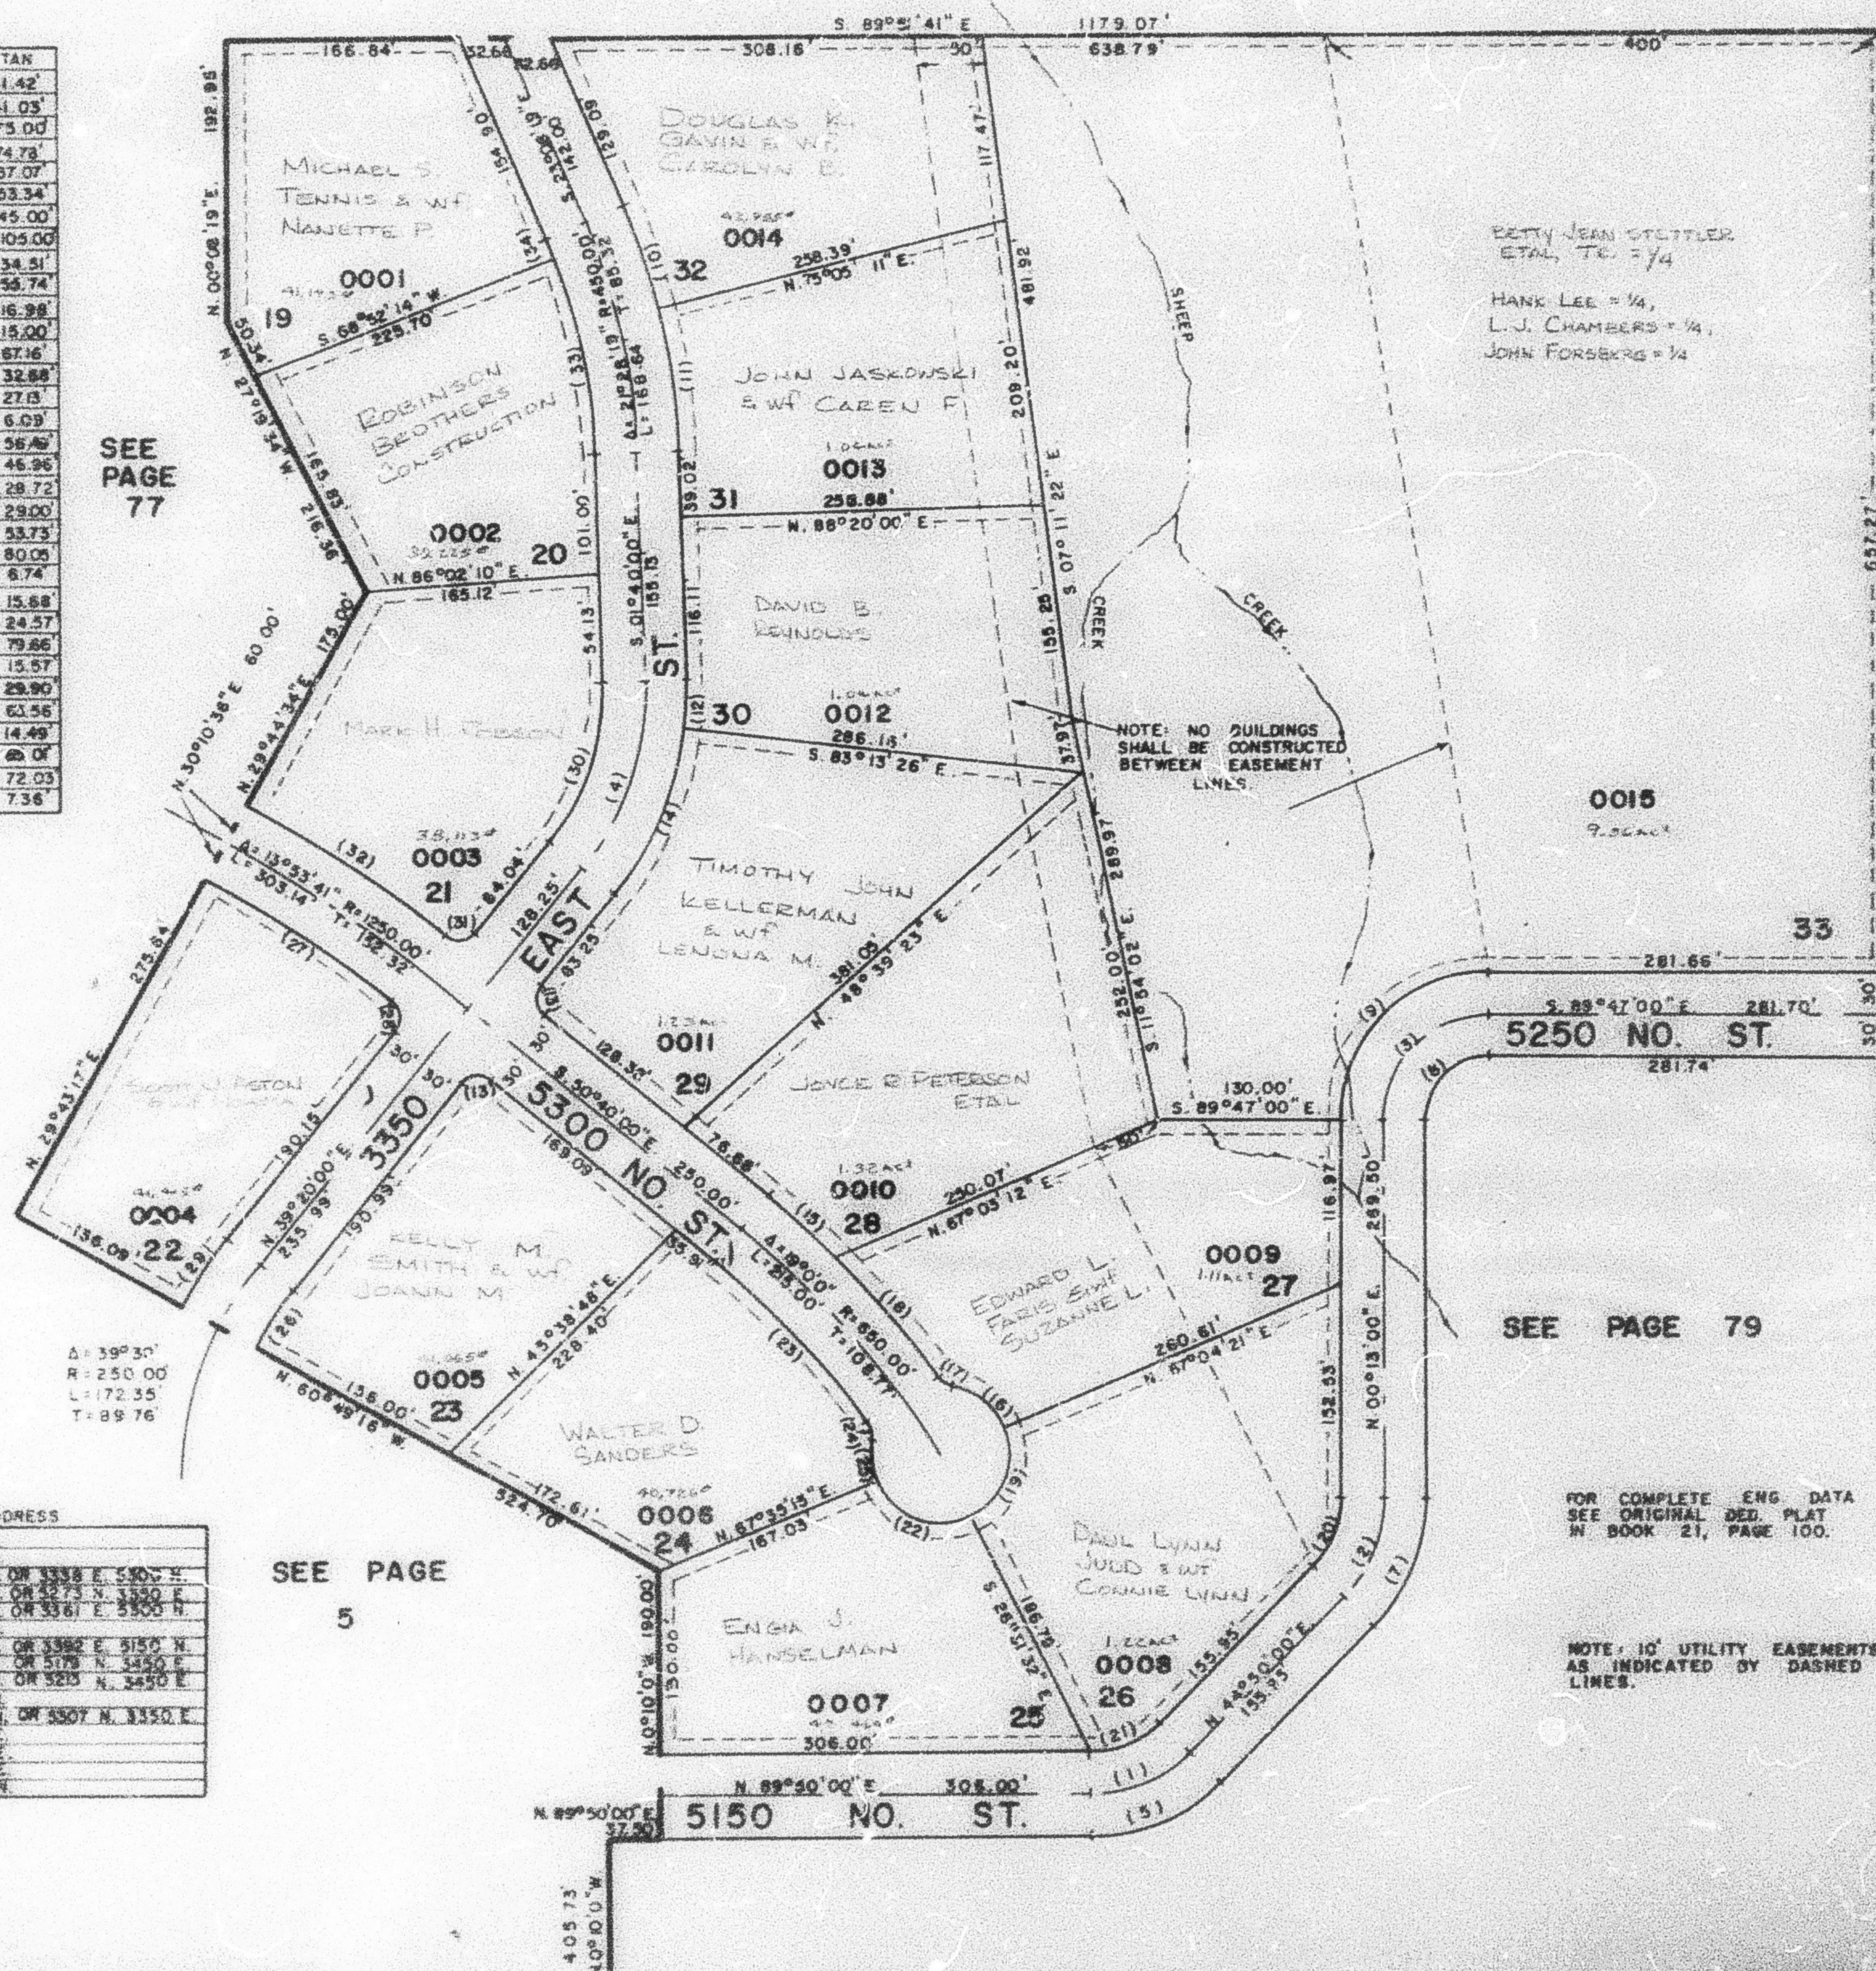

SEE PAGE 79

FOR COMPLETE ENG. DATA
SEE ORIGINAL DEED PLAT
IN BOOK 21, PAGE 100.

NOTE: 10' UTILITY EASEMENTS
AS INDICATED BY DASHED
LINES.

LOT	ADDRESS
19	5342 N. 3350 E.
20	5333 N. 3350 E.
21	5313 N. 3350 E. OR 5338 E. 5300 E.
22	5335 E. 5300 N. OR 5275 N. 3350 E.
23	5329 N. 3350 E. OR 5381 E. 5300 N.
24	5325 E. 5300 N.
25	5397 E. 5300 N. OR 5382 E. 5150 N.
26	5388 E. 5300 N. OR 5179 N. 5350 E.
27	5384 E. 5300 N. OR 5215 N. 5450 E.
28	5378 E. 5300 N.
29	5368 E. 5300 N. OR 5507 N. 3350 E.
30	5322 N. 3350 E.
31	5334 N. 3350 E.
32	5348 N. 3350 E.
33	5470 E. 5250 N.

SEE PAGE 5

SEE PAGE 5