

PART OF SEC. 8, T.7N., R.1E., S.L.B.&M.
WILLOW CREEK SUBDIVISION - PHASE 2
 IN WEBER COUNTY
 LOTS - 34-36
 SCALE: 1" = 100'

TAXING UNIT: 101

PREFIX: 22-079


79

SEE PAGE 78

CURVE DATA				
NO.	Δ	RAD	ARC	TAN
1	45°00'00"	100.00'	78.54'	41.42'
2	44°37'00"	100.00'	77.87'	41.03'
3	90°00'00"	75.00'	117.81'	75.00'
5	31°49'48"	130.00'	72.22'	37.07'
6	13°10'12"	130.00'	29.68'	15.01'
7	44°37'00"	130.00'	101.23'	53.34'
8	90°00'00"	45.00'	70.69'	45.00'
9	90°00'00"	105.00'	164.93'	105.00'
20	44°37'00"	70.00'	54.81'	28.72'
21	45°00'00"	70.00'	54.98'	29.00'

SEE PAGE 77

S.W. CORNER OF
 SEC. 8, T.7N., R.1E.

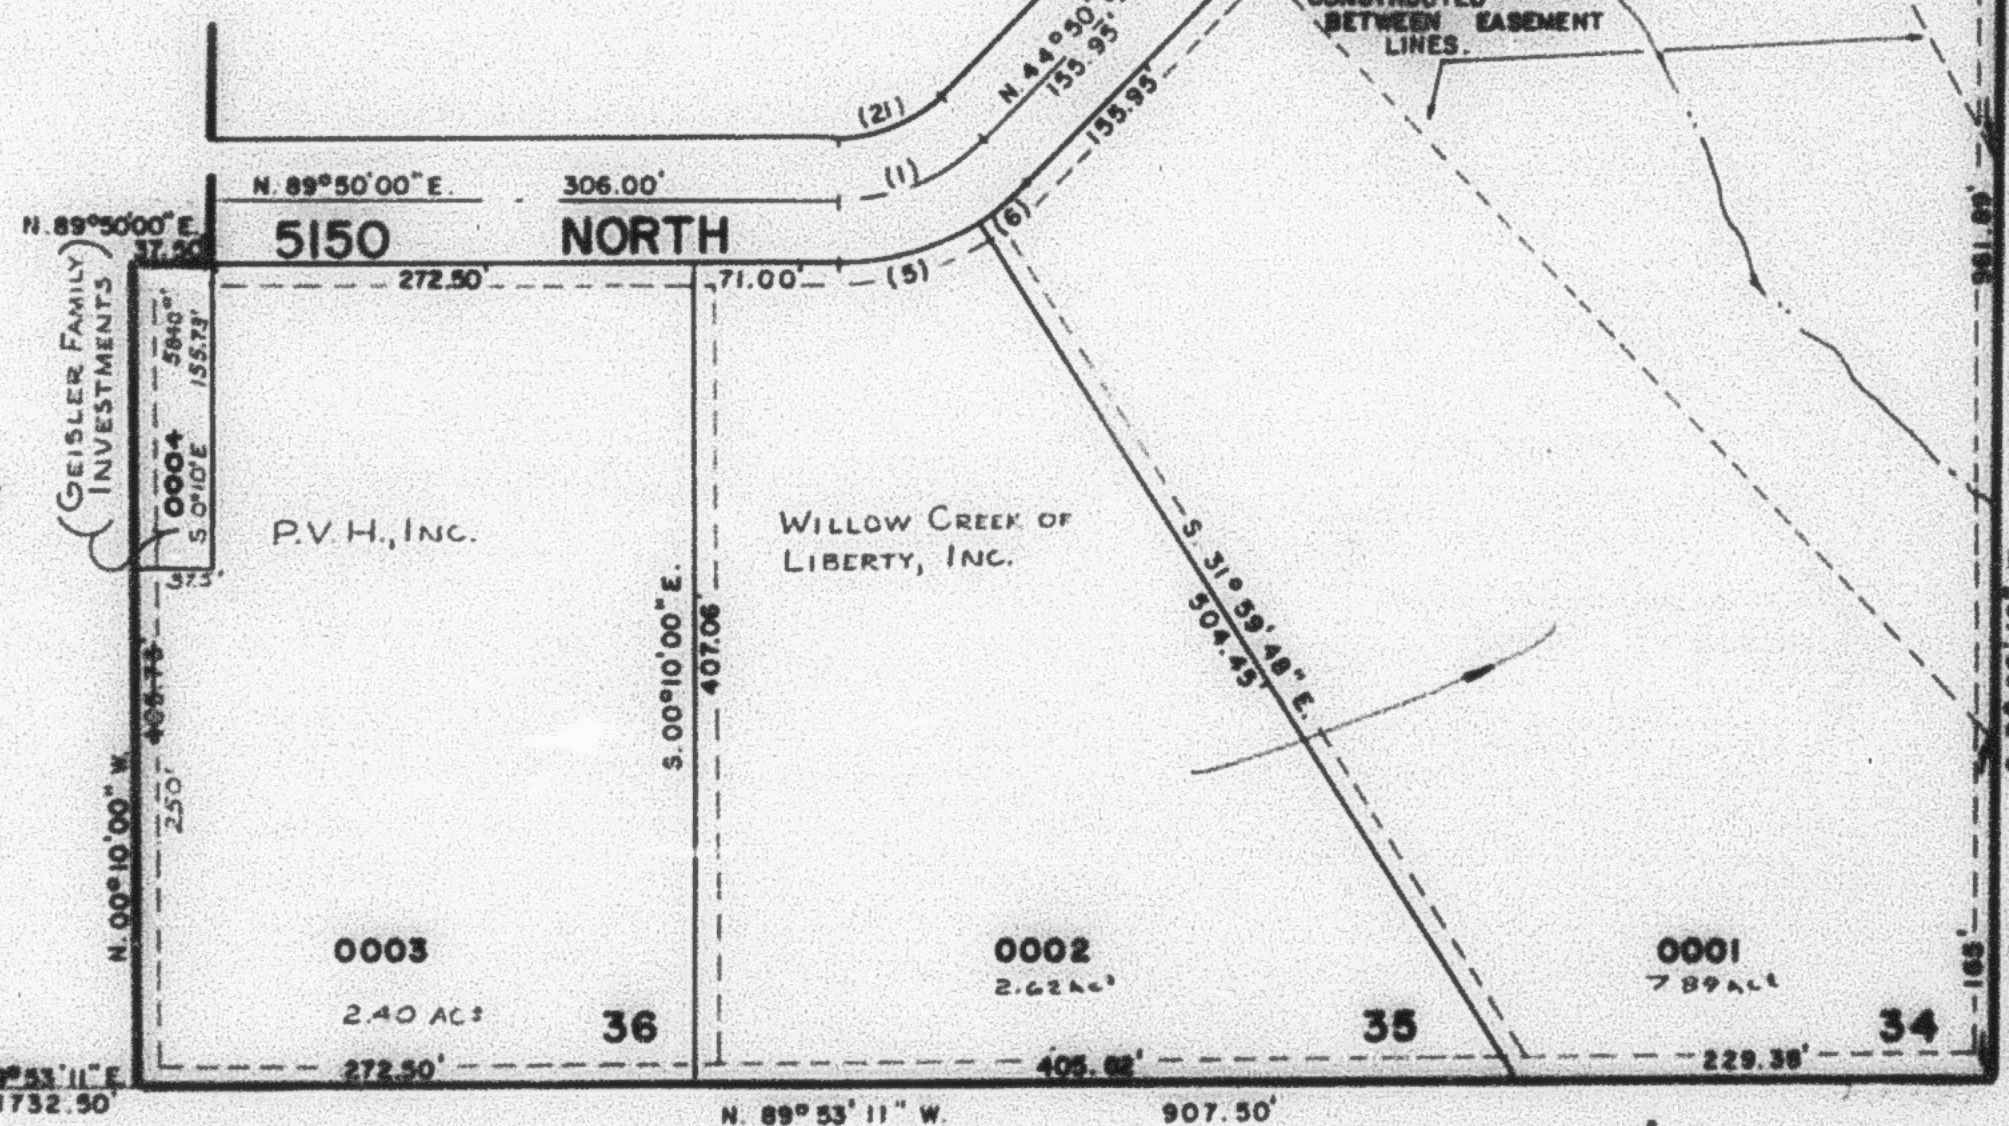

SEE PAGE 5

SEE PAGE 5

LOT	ADDRESS
34	5202 N. 3450 E. OR 3450 E. 5150 N.
35	3415 E. 5150 N.
36	3385 E. 5150 N.

FOR COMPLETE ENG.
 DATA SEE ORIGINAL DED.
 PLAT IN BOOK 21, PAGE 100.

NOTE: 10' UTILITY EASEMENTS
 AS INDICATED BY DASHED
 LINES.