

PART OF SEC. 8, T.7N., R.1E., S.L.B.&M.
WILLOW CREEK SUBDIVISION - PHASE 2

79

TAXING UNIT: 101

IN WEBER COUNTY
 LOTS - 34-36
 SCALE: 1" = 100'


PREFIX: 22-079

SEE PAGE 78

NO.	Δ	RAD	ARC	TAN
1	45°00'00"	100.00'	78.54'	41.42'
2	44°37'00"	100.00'	77.87'	41.03'
3	90°00'00"	75.00'	117.81'	75.00'
5	31°49'48"	130.00'	72.22'	37.07'
6	13°10'12"	130.00'	29.88'	15.01'
7	44°37'00"	130.00'	101.23'	53.34'
8	90°00'00"	45.00'	70.69'	45.00'
9	90°00'00"	105.00'	164.93'	105.00'
20	44°37'00"	70.00'	54.51'	28.72'
21	45°00'00"	70.00'	54.98'	29.00'

SEE PAGE 77

SEE PAGE 5

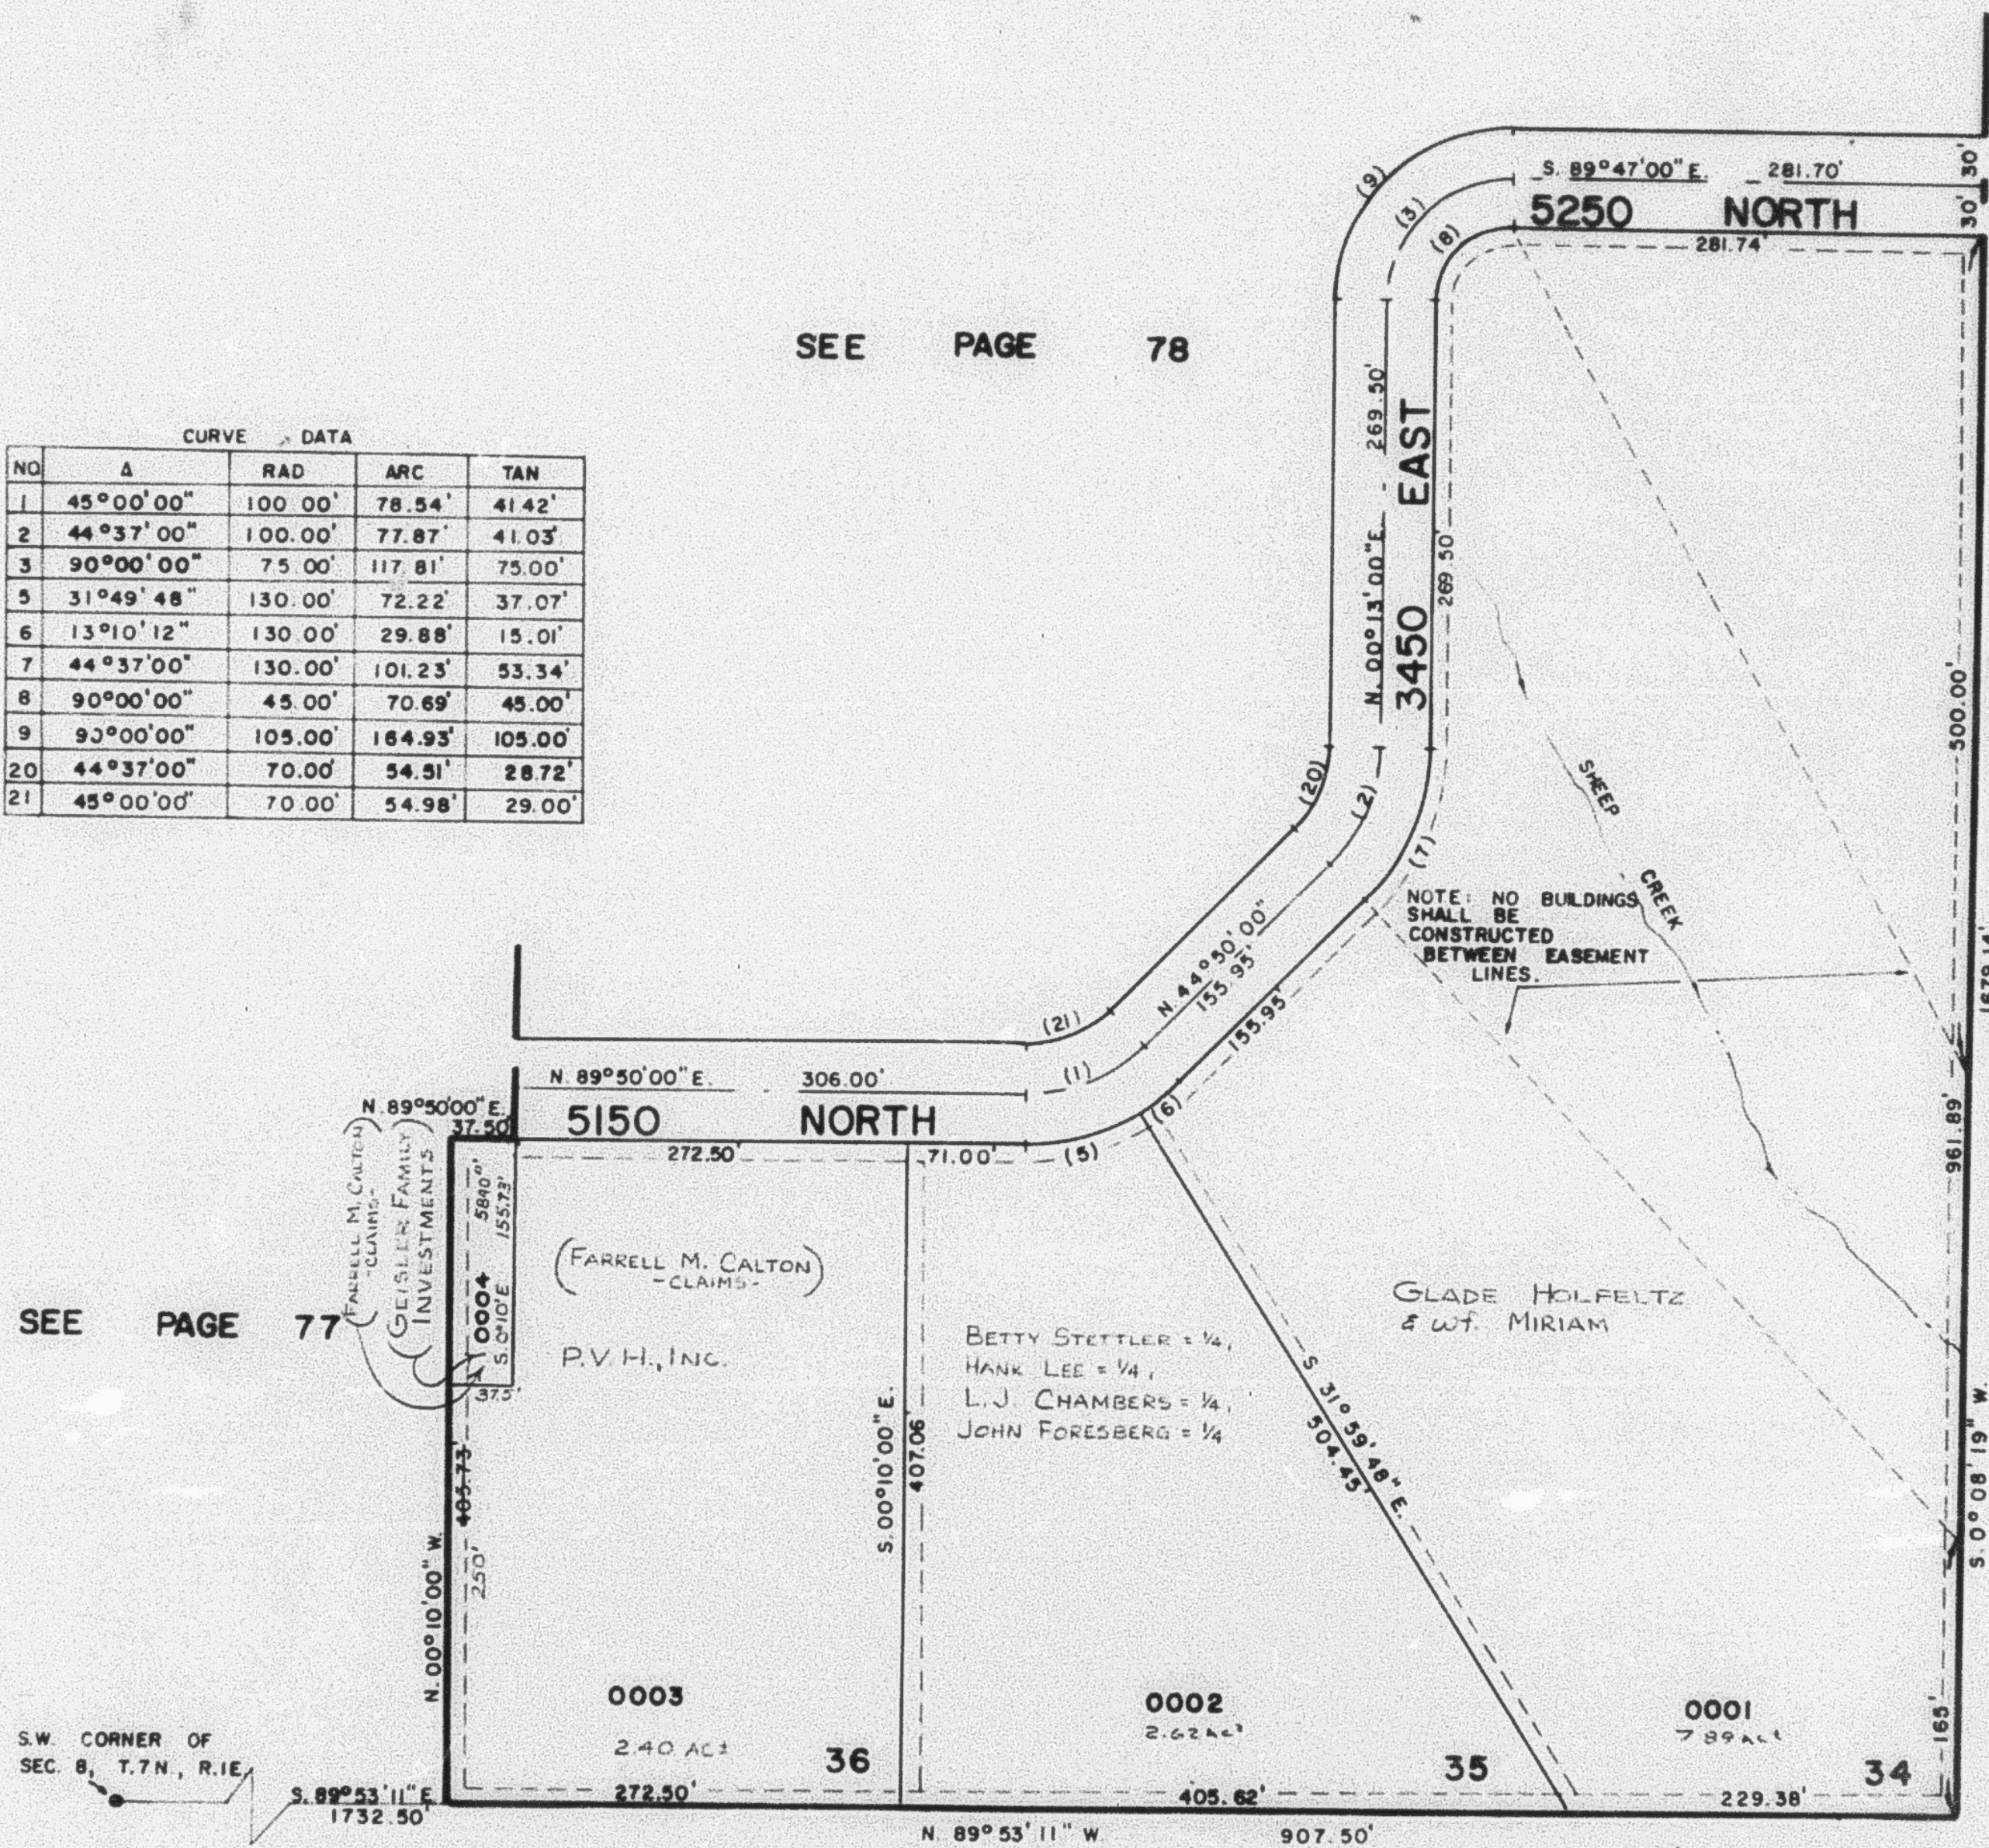

LOT	ADDRESS
34	5202 N. 3450 E. OR 3439 E. 5150 N.
35	3415 E. 5150 N.
36	3383 E. 5150 N.

FOR COMPLETE ENG.
 DATA SEE ORIGINAL DED.
 PLAT IN BOOK 21, PAGE 100.