

PART OF SEC. 8, T.7N., R.1E., S.L.B.&M.
WILLOW CREEK SUBDIVISION - PHASE 2

79

TAXING UNIT: 101

IN WEBER COUNTY

PREFIX: 22-079

LOTS - 34-36


SCALE: 1" = 100'

SEE PAGE 78

CURVE DATA				
NO.	Δ	RAD.	ARC	TAN
1	45°00'00"	100.00'	78.54'	41.42'
2	44°37'00"	100.00'	77.87'	41.03'
3	90°00'00"	75.00'	117.81'	75.00'
5	31°49'48"	130.00'	72.22'	37.07'
6	13°10'12"	130.00'	29.88'	15.01'
7	44°37'00"	130.00'	101.23'	53.34'
8	90°00'00"	45.00'	70.69'	45.00'
9	93°00'00"	105.00'	184.93'	105.00'
20	44°37'00"	70.00'	54.91'	28.72'
21	45°00'00"	70.00'	54.98'	29.00'

SEE PAGE 77

S.W. CORNER OF
 SEC. 8, T.7N., R.1E.

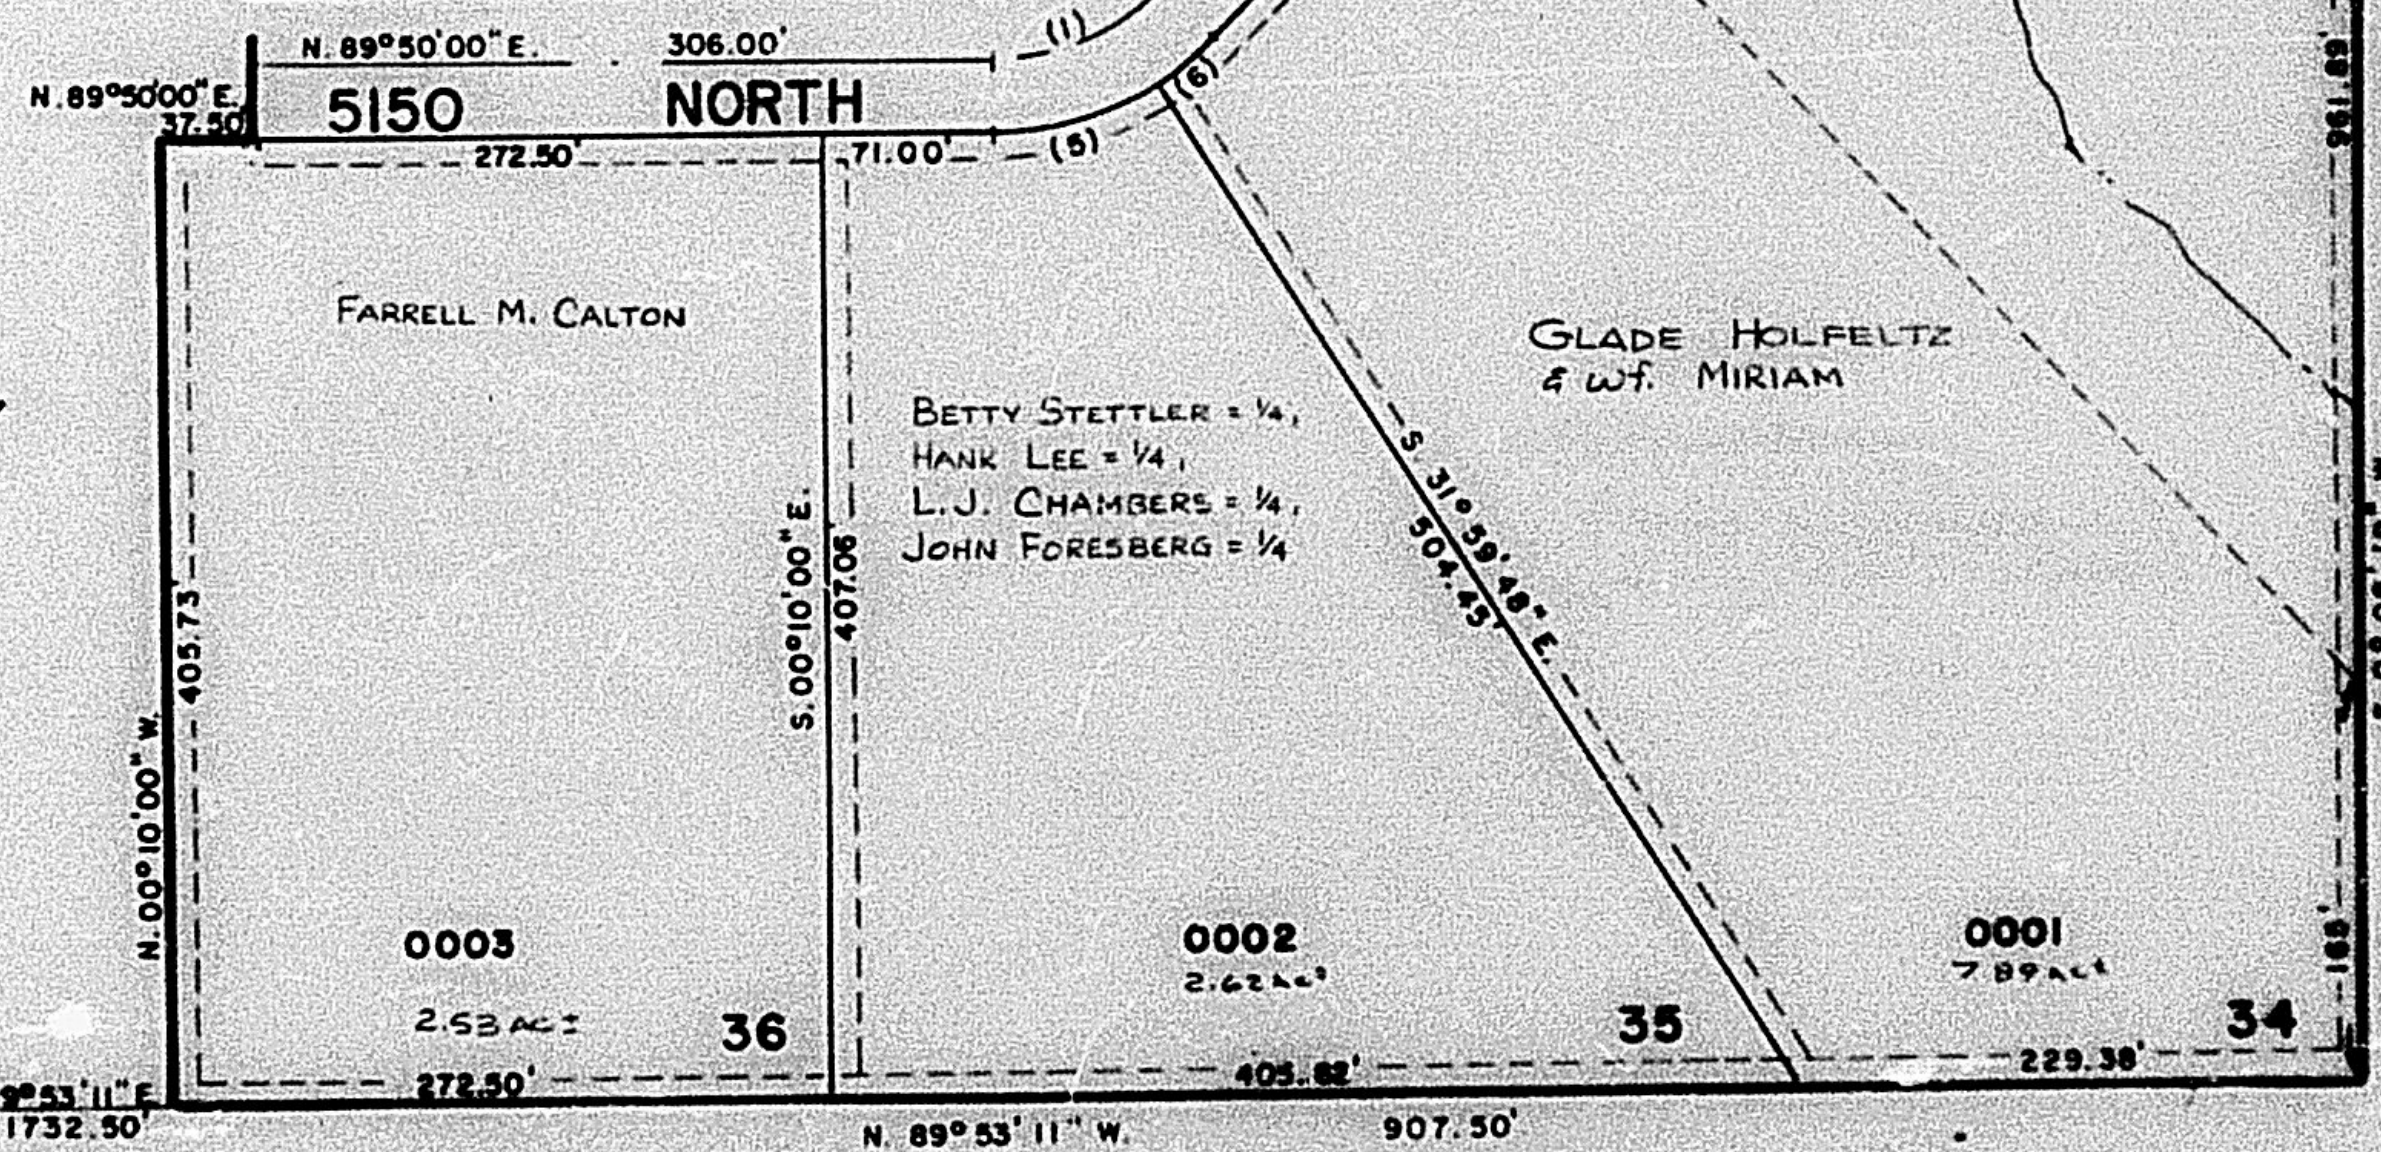

SEE
 PAGE
 5

SEE PAGE 5

FOR COMPLETE ENG.
 DATA SEE ORIGINAL DED.
 PLAT IN BOOK 21, PAGE 100.

LOT	ADDRESS
34	5002 N. 3450 E. OR 3439 E. 5150 N.
35	3415 E. 5150 N.
36	3385 E. 5150 N.

A.M. 2-79