

PART OF SEC. 35, T7N., R1E., S.L.B.M.
GARDENS OF EDEN SUBDIVISION
 IN WEBER COUNTY
 SCALE 1"=100'


80

TAXING UNIT 102

PREFIX 22-020

EXCEPT WHERE OTHERWISE SHOWN
 ALL LOTS OWNED BY:
 EDEN PROPERTY CORP.

SEE PAGE 51

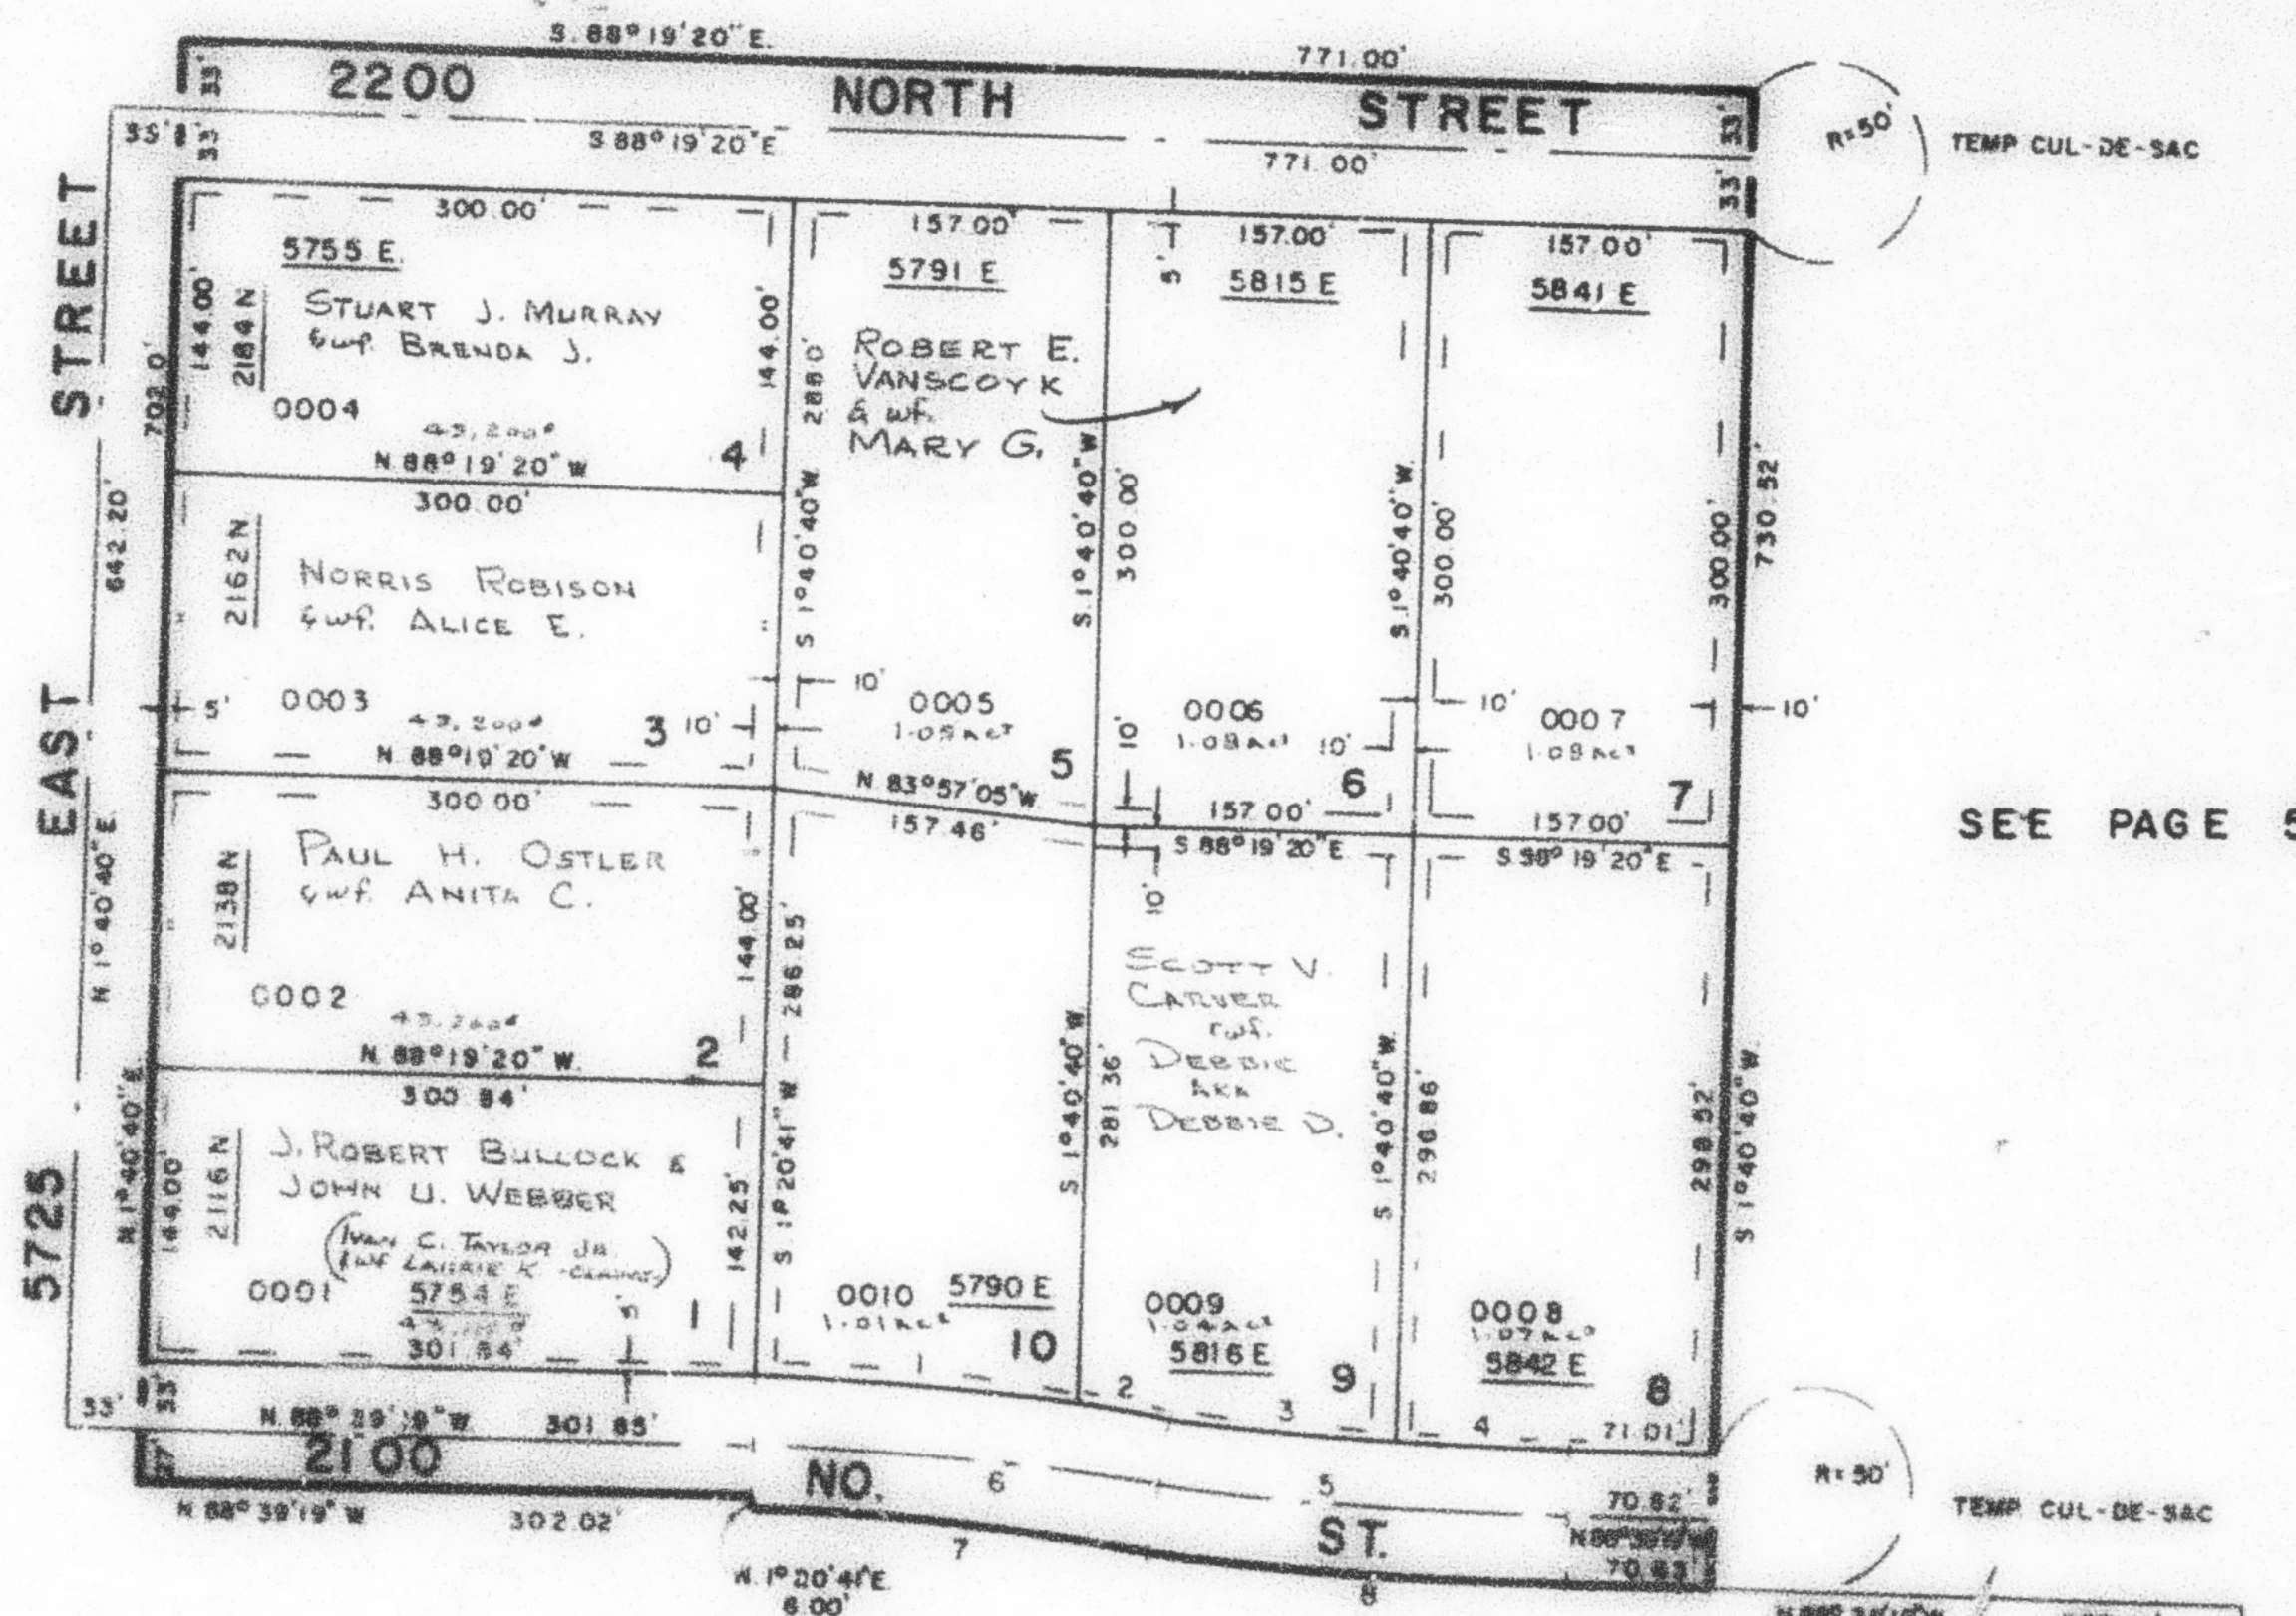

SEE PAGE 51

SEE PAGE 51

SEE PAGE 51

	2	3	4	5	6	7	8
Δ	5°50'42"	1°50'48"	4°20'24"	3°25'07"	7°45'31"	7°45'31"	7°45'31"
R	1507.70'	1507.70'	1441.70'	1441.70'	1474.70'	1441.70'	1507.70'
ARC	155.88'	48.80'	109.20'	88.02'	199.89'	199.89'	204.18'
T	77.85'	24.30'	54.82'	43.02'	100.00'	97.78'	102.24'
LD	189.45'	49.80'	109.18'	66.01'	199.94'	199.94'	204.01'

10 FOOT UTILITY EASEMENTS EACH SIDE OF PROPERTY LINE
 AS INDICATED BY DASHED LINES. ALL EASEMENTS TO BE
 USED FOR IRRIGATION, WATER LINES, POWER LINES, TELE-
 PHONE LINES, AND OTHER PUBLIC UTILITIES EXCEPT AS
 OTHERWISE SPECIFICALLY SHOWN.

FOR COMPLETE ENG. DATA
 SEE ORIG. DES. PLAT IN
 BOOK 22, PAGE 32