

PART OF SEC. 35, T 7 N., R. 1 E., S. L. B. & M.
GARDENS OF EDEN SUBDIVISION
 IN WEBER COUNTY

80


TAXING UNIT: 102

PREFIX: 22-080

SCALE 1"=100'

EXCEPT WHERE OTHERWISE SHOWN
 ALL LOTS OWNED BY:
 EDEN PROPERTY CORP.

SEE PAGE 51

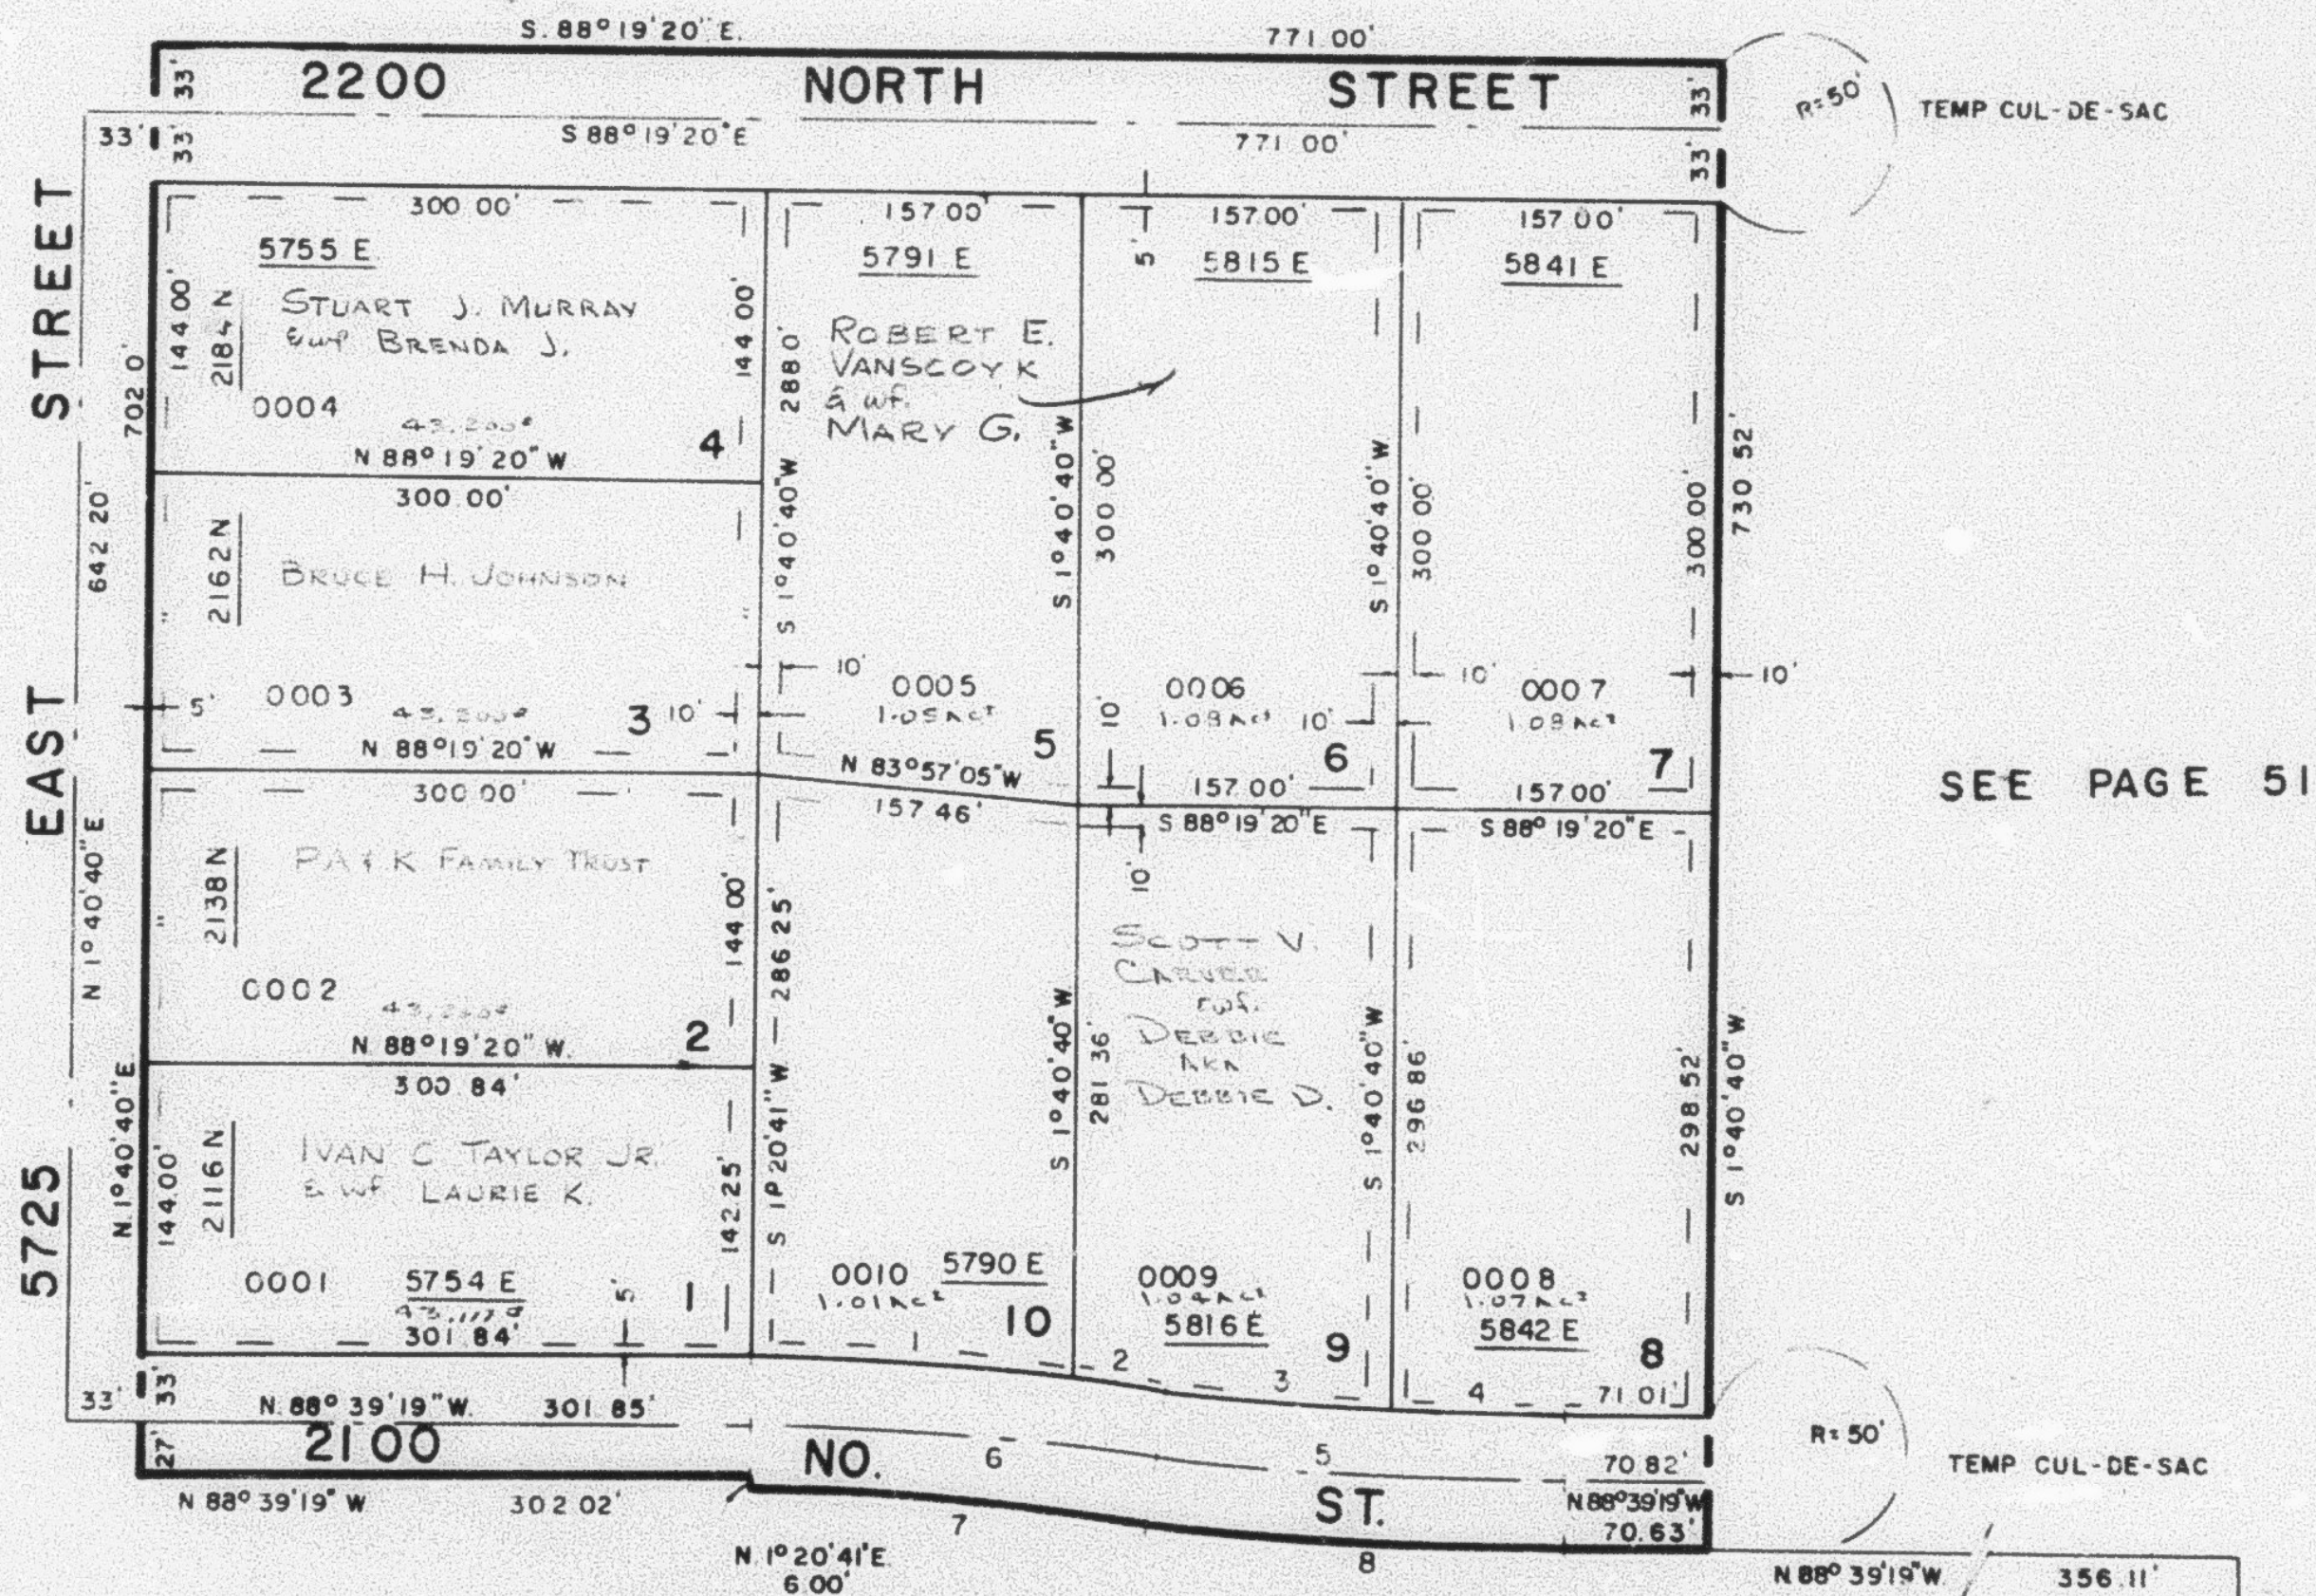

SEE PAGE 51

SEE PAGE 51

SEE PAGE 51

	1	2	3	4	5	6	7	8
Δ:	5°54'42"	1°50'49"	4°20'24"	3°25'07"	7°45'31"	7°45'31"	7°45'31"	7°45'31"
R:	1507.70'	1507.70'	1441.70'	1441.70'	1474.70'	1474.70'	1441.70'	1507.70'
ARC:	155.56'	48.60'	109.20'	86.02'	199.69'	199.69'	195.23'	204.16'
T:	77.85'	24.30'	54.62'	43.02'	100.00'	100.00'	97.76'	102.24'
LC:	155.49'	48.60'	109.18'	86.01'	199.54'	199.54'	195.08'	204.01'

10 FOOT UTILITY EASEMENTS EACH SIDE OF PROPERTY LINE
 AS INDICATED BY DASHED LINES ALL EASEMENTS TO BE
 USED FOR IRRIGATION, WATER LINES, POWERLINES, TELE-
 PHONE LINES, AND OTHER PUBLIC UTILITIES EXCEPT AS
 OTHERWISE SPECIFICALLY SHOWN

FOR COMPLETE ENG. DATA
 SEE ORIG. DED. PLAT IN
 BOOK 22, PAGE 32